


NOTE: ALL DISTANCES SHOWN TO RIGHTS-OF-WAY, FENCES, UTILITIES AND OTHER EXISTING OBJECTS ARE FROM CENTERLINE OF SURVEY.

CONTRACTOR TO VERIFY FLOWLINES OF ALL CROSS DRAIN STRUCTURES TO BE EXTENDED.

SCALES:
1" = 50' HOR
1" = 5' VER

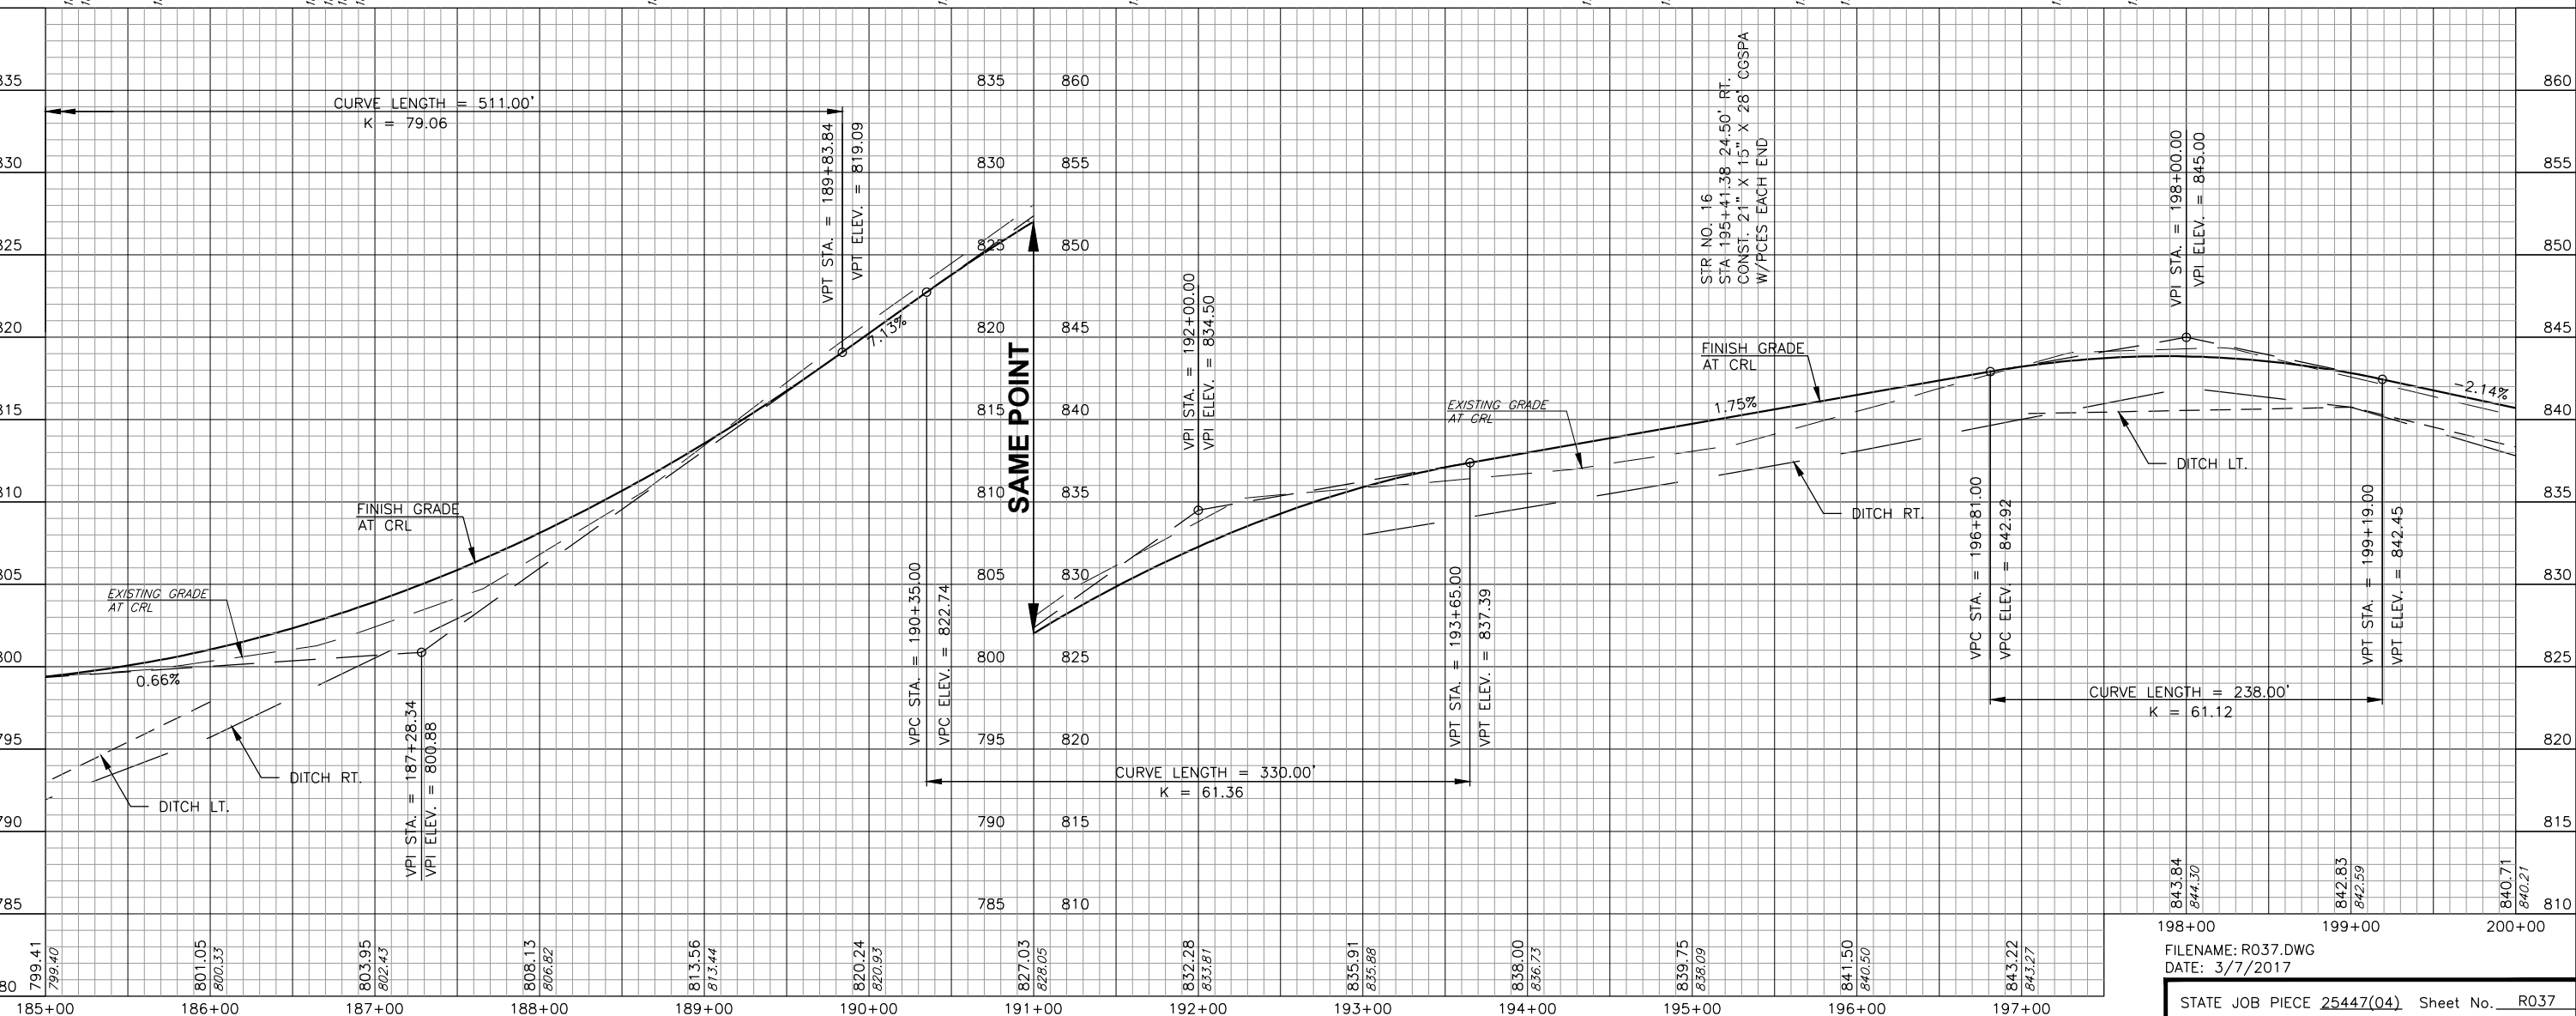

198+00 843.84
844.30
199+00 842.83
842.59
200+00 840.71
840.21

FILENAME: R037.DWG
DATE: 3/7/2017
STATE JOB PIECE 25447(04) Sheet No. R037