



NOTE: ALL DISTANCES SHOWN TO RIGHTS-OF-WAY, FENCES, UTILITIES AND OTHER EXISTING OBJECTS ARE FROM CENTERLINE OF SURVEY.

CONTRACTOR TO VERIFY FLOWLINES OF ALL CROSS DRAIN STRUCTURES TO BE EXTENDED.

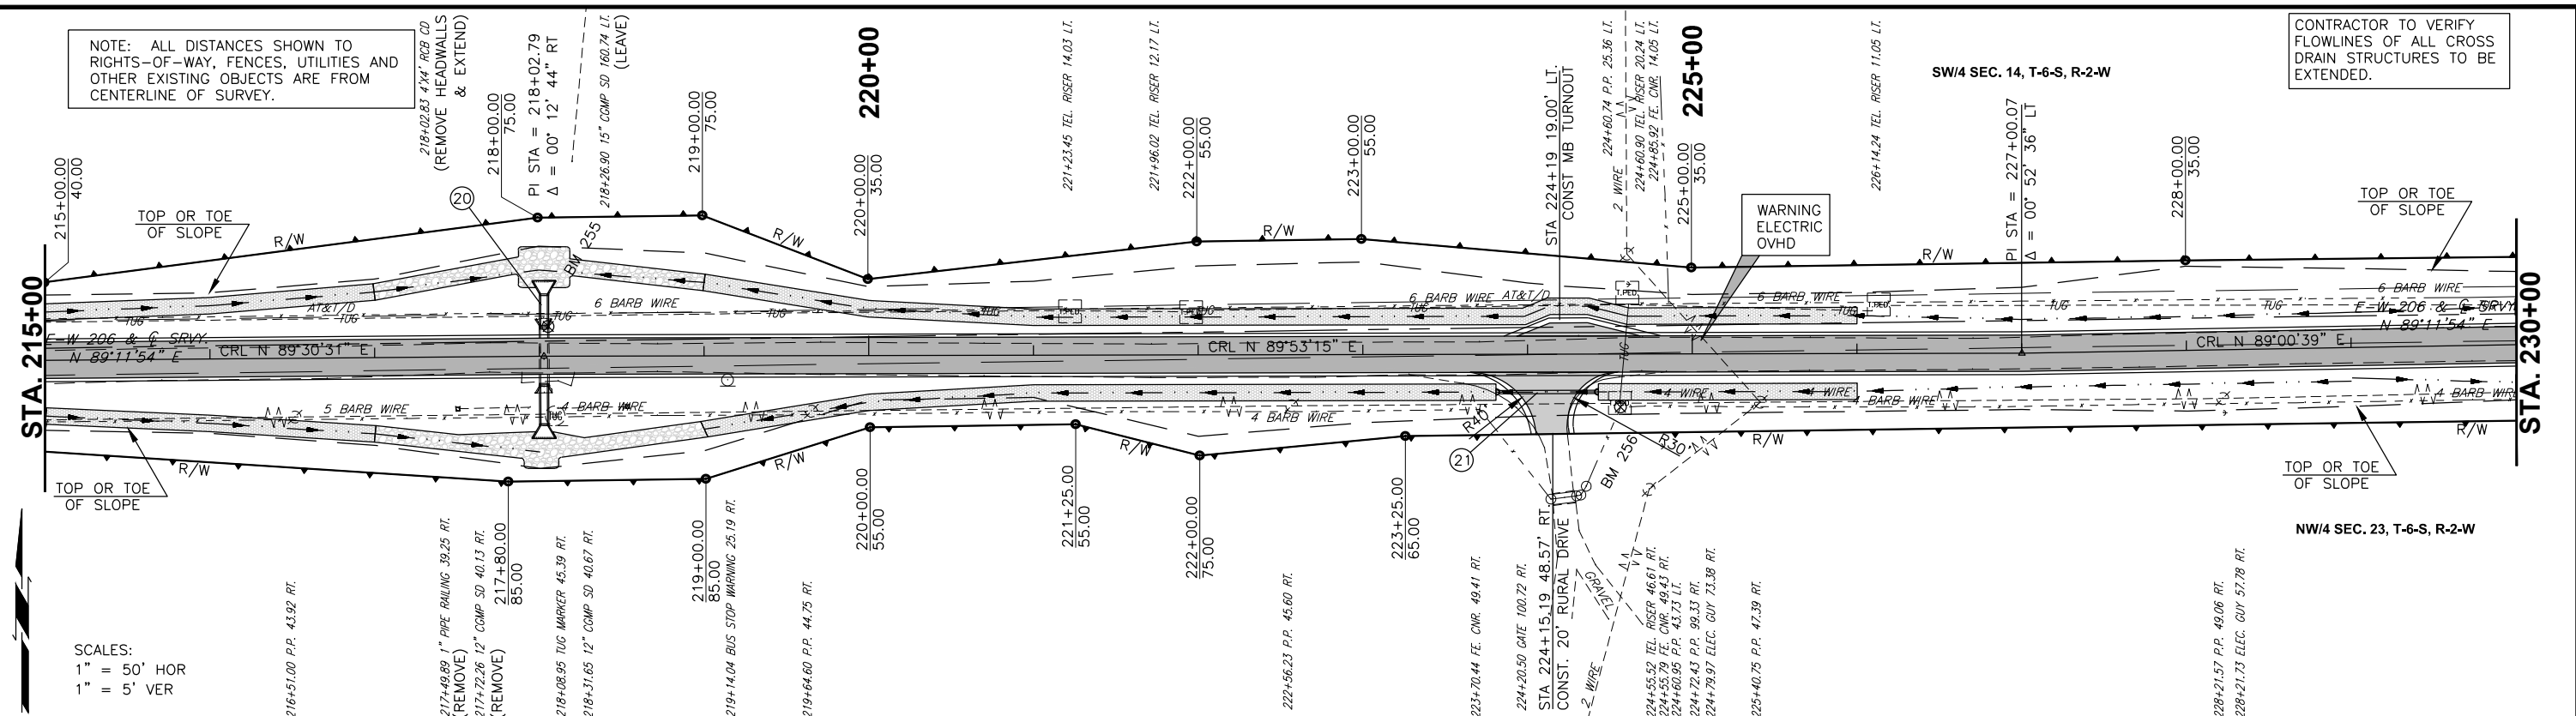

SCALES:
 1" = 50' HOR
 1" = 5' VER

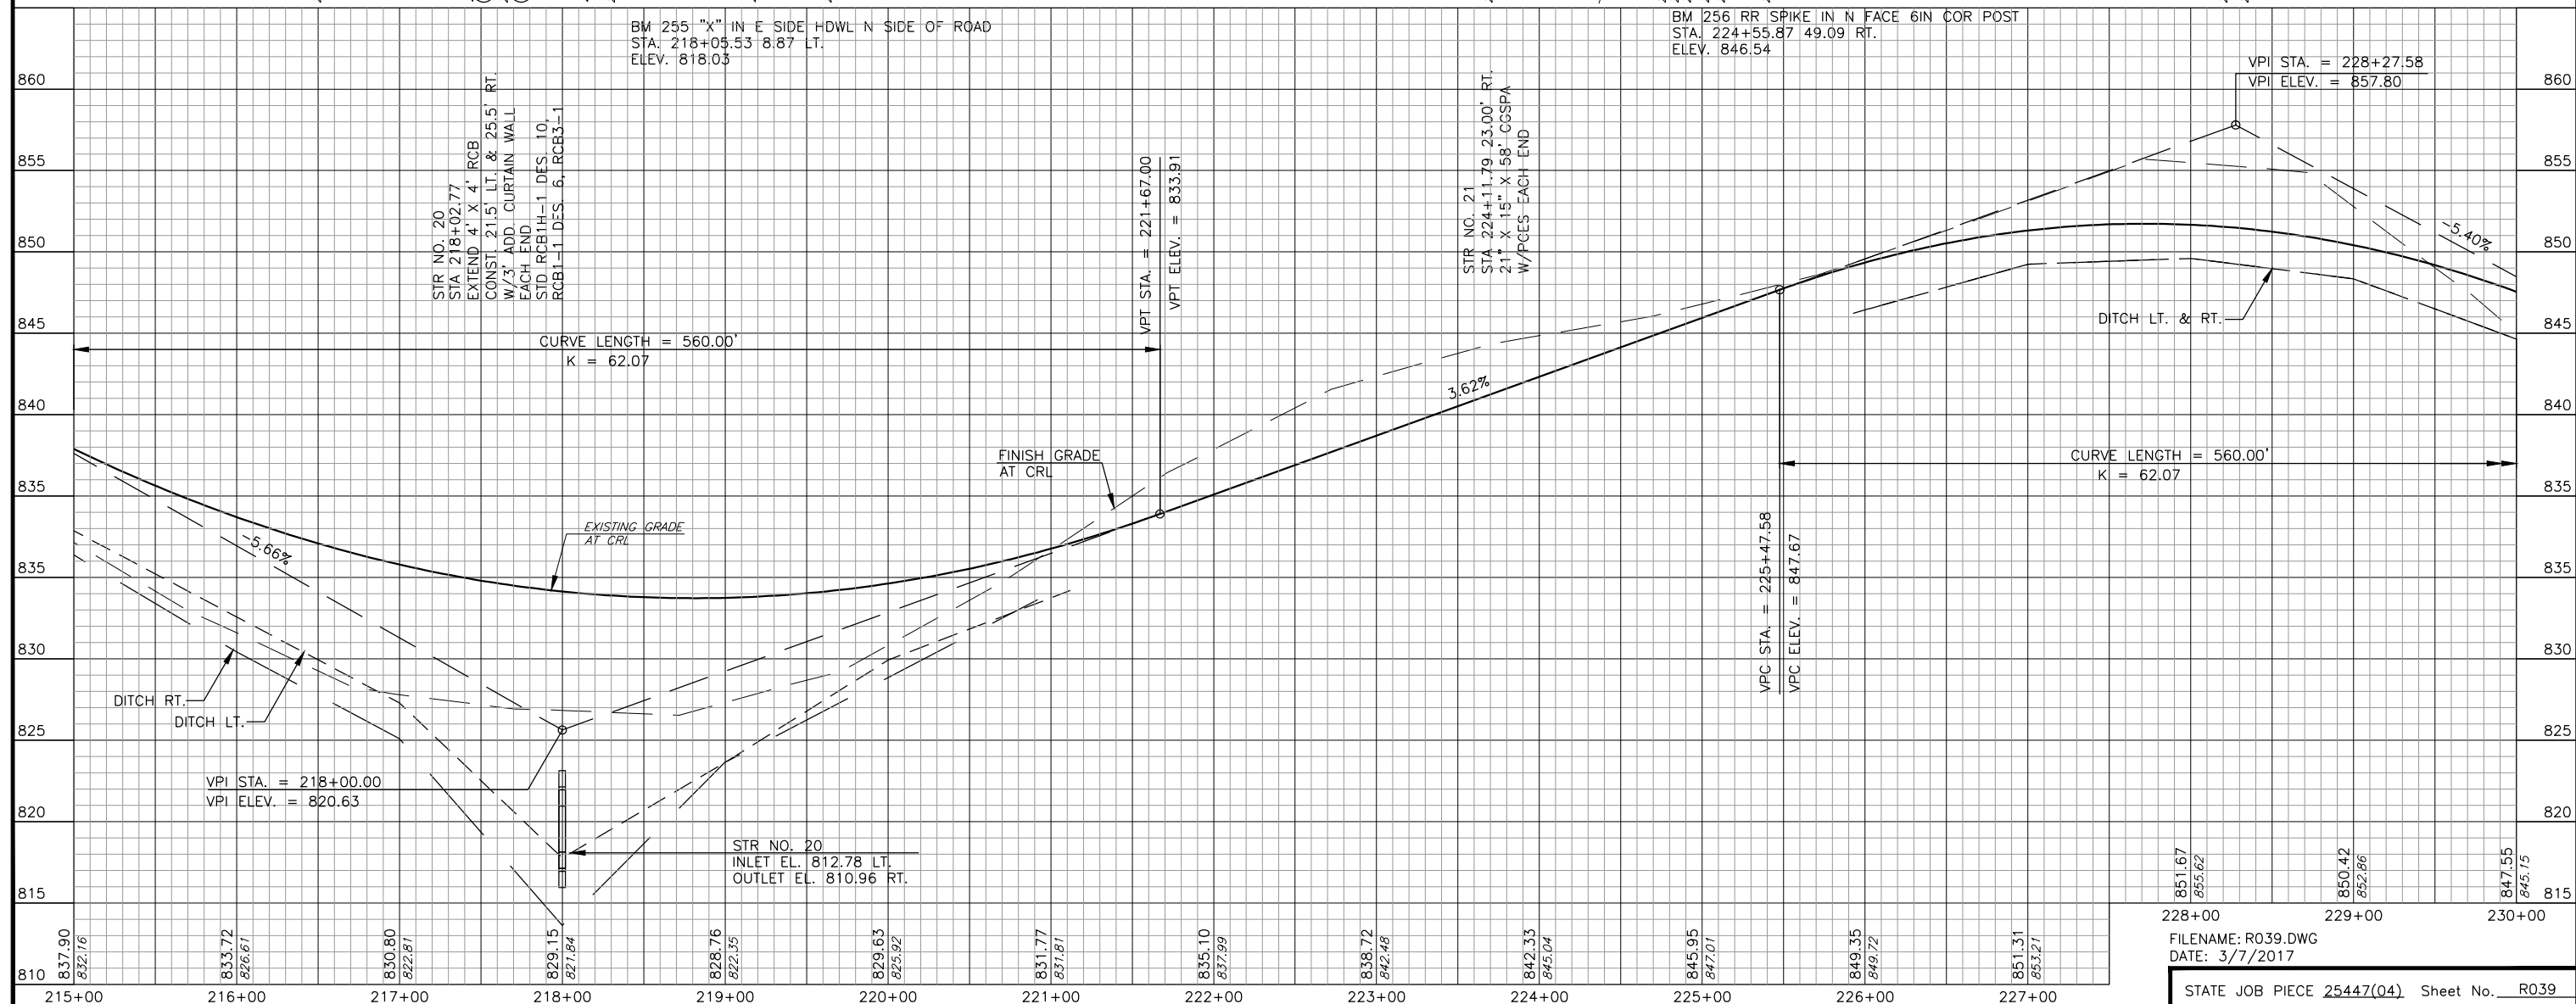

BM 255 "X" IN E SIDE HDWL N SIDE OF ROAD
 STA. 218+05.53 8 87 LT.
 ELEV. 818.05

BM 256 RR SPIKE IN N FACE 6IN COR POST
 STA. 224+55.87 49.09 RT.
 ELEV. 846.54

STR NO. 20
 STA 218+02.77
 CONST. 4' X 4' RCB
 EXTEND 21.5' LT. & 25.5' RT.
 W/3' ADD. CURTAIN WALL
 EACH END
 STD RCB1H-1 DES. 10,
 RCB1-1 DES. 6, RCB3-1

STR NO. 21
 STA 224+11.79 23.00 RT.
 21' X 15" X 58" CGSPA
 W/PGES EACH END

815	851.67	855.62	850.42	845.86	847.55	845.15
810	837.90	832.16	833.72	826.61	830.80	822.81
	829.15	827.84	828.76	822.95	829.63	825.92
	831.77	831.81	835.10	837.99	838.72	842.48
	842.33	845.04	845.95	847.01	849.35	849.72
	851.31	853.21				

228+00 229+00 230+00
 FILENAME: R039.DWG
 DATE: 3/7/2017