



NOTE: ALL DISTANCES SHOWN TO RIGHTS-OF-WAY, FENCES, UTILITIES AND OTHER EXISTING OBJECTS ARE FROM CENTERLINE OF SURVEY.

CONTRACTOR TO VERIFY FLOWLINES OF ALL CROSS DRAIN STRUCTURES TO BE EXTENDED.

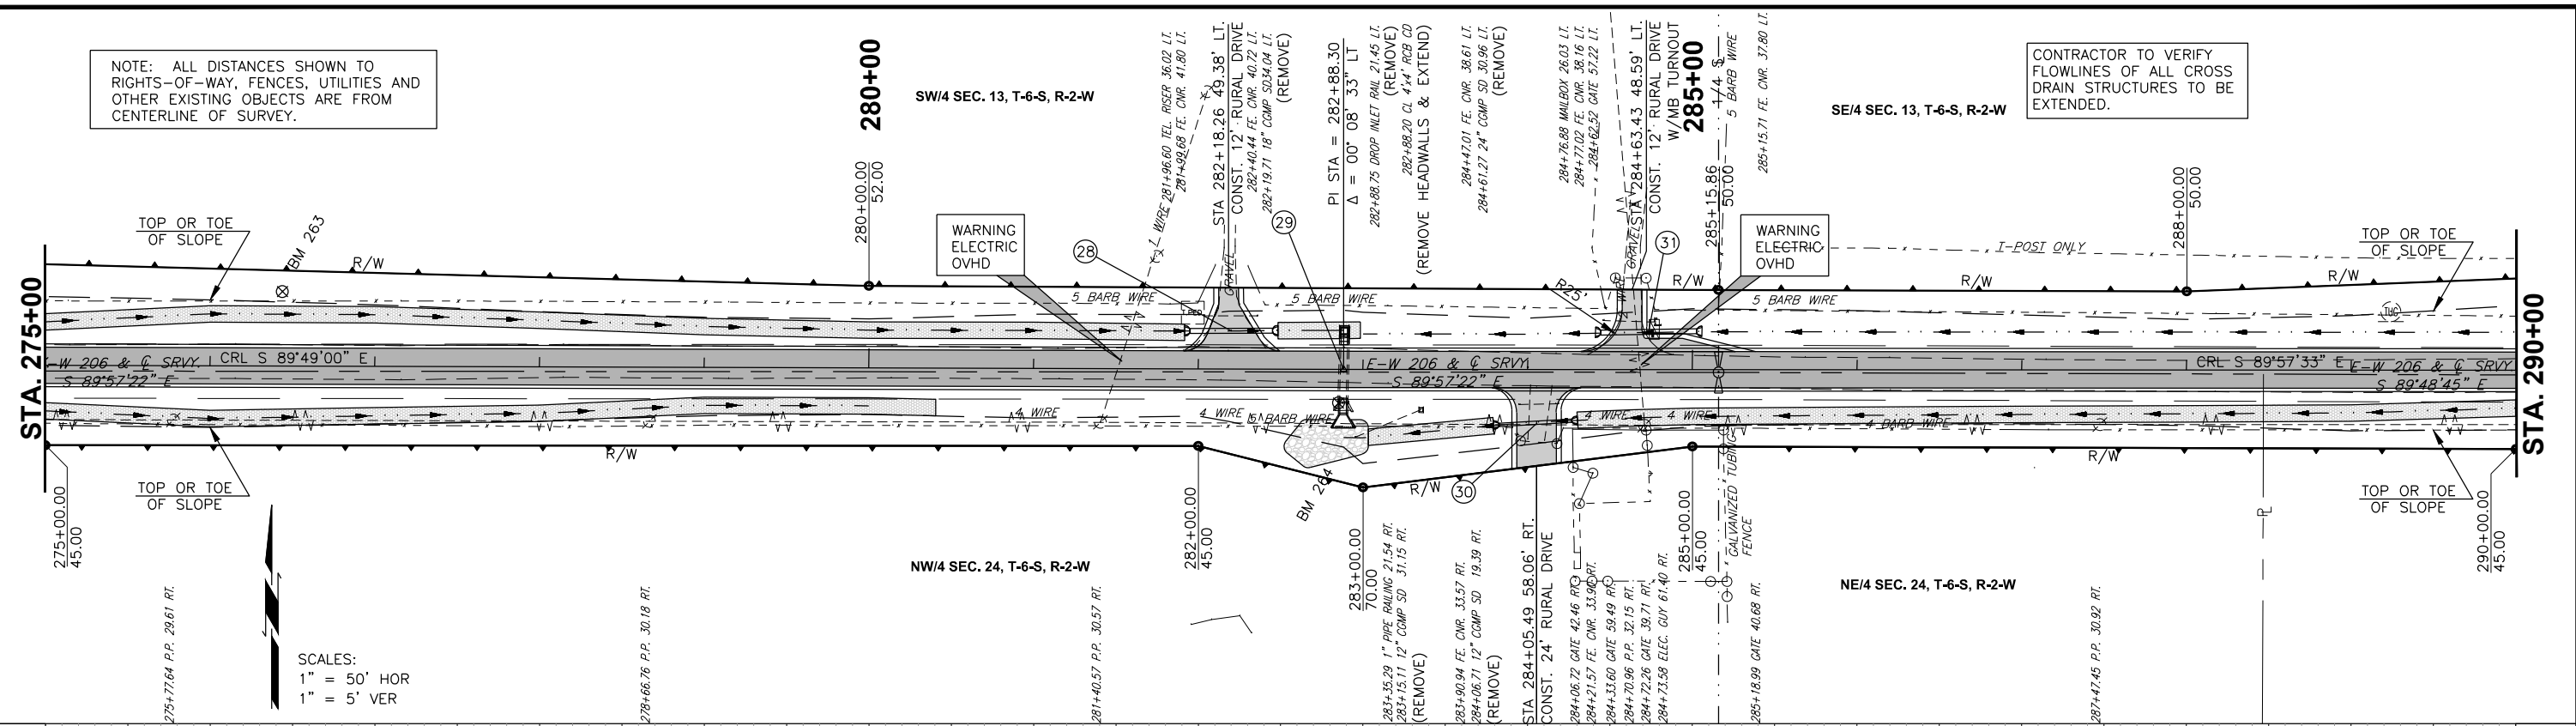

SCALES:
 1" = 50' HOR
 1" = 5' VER

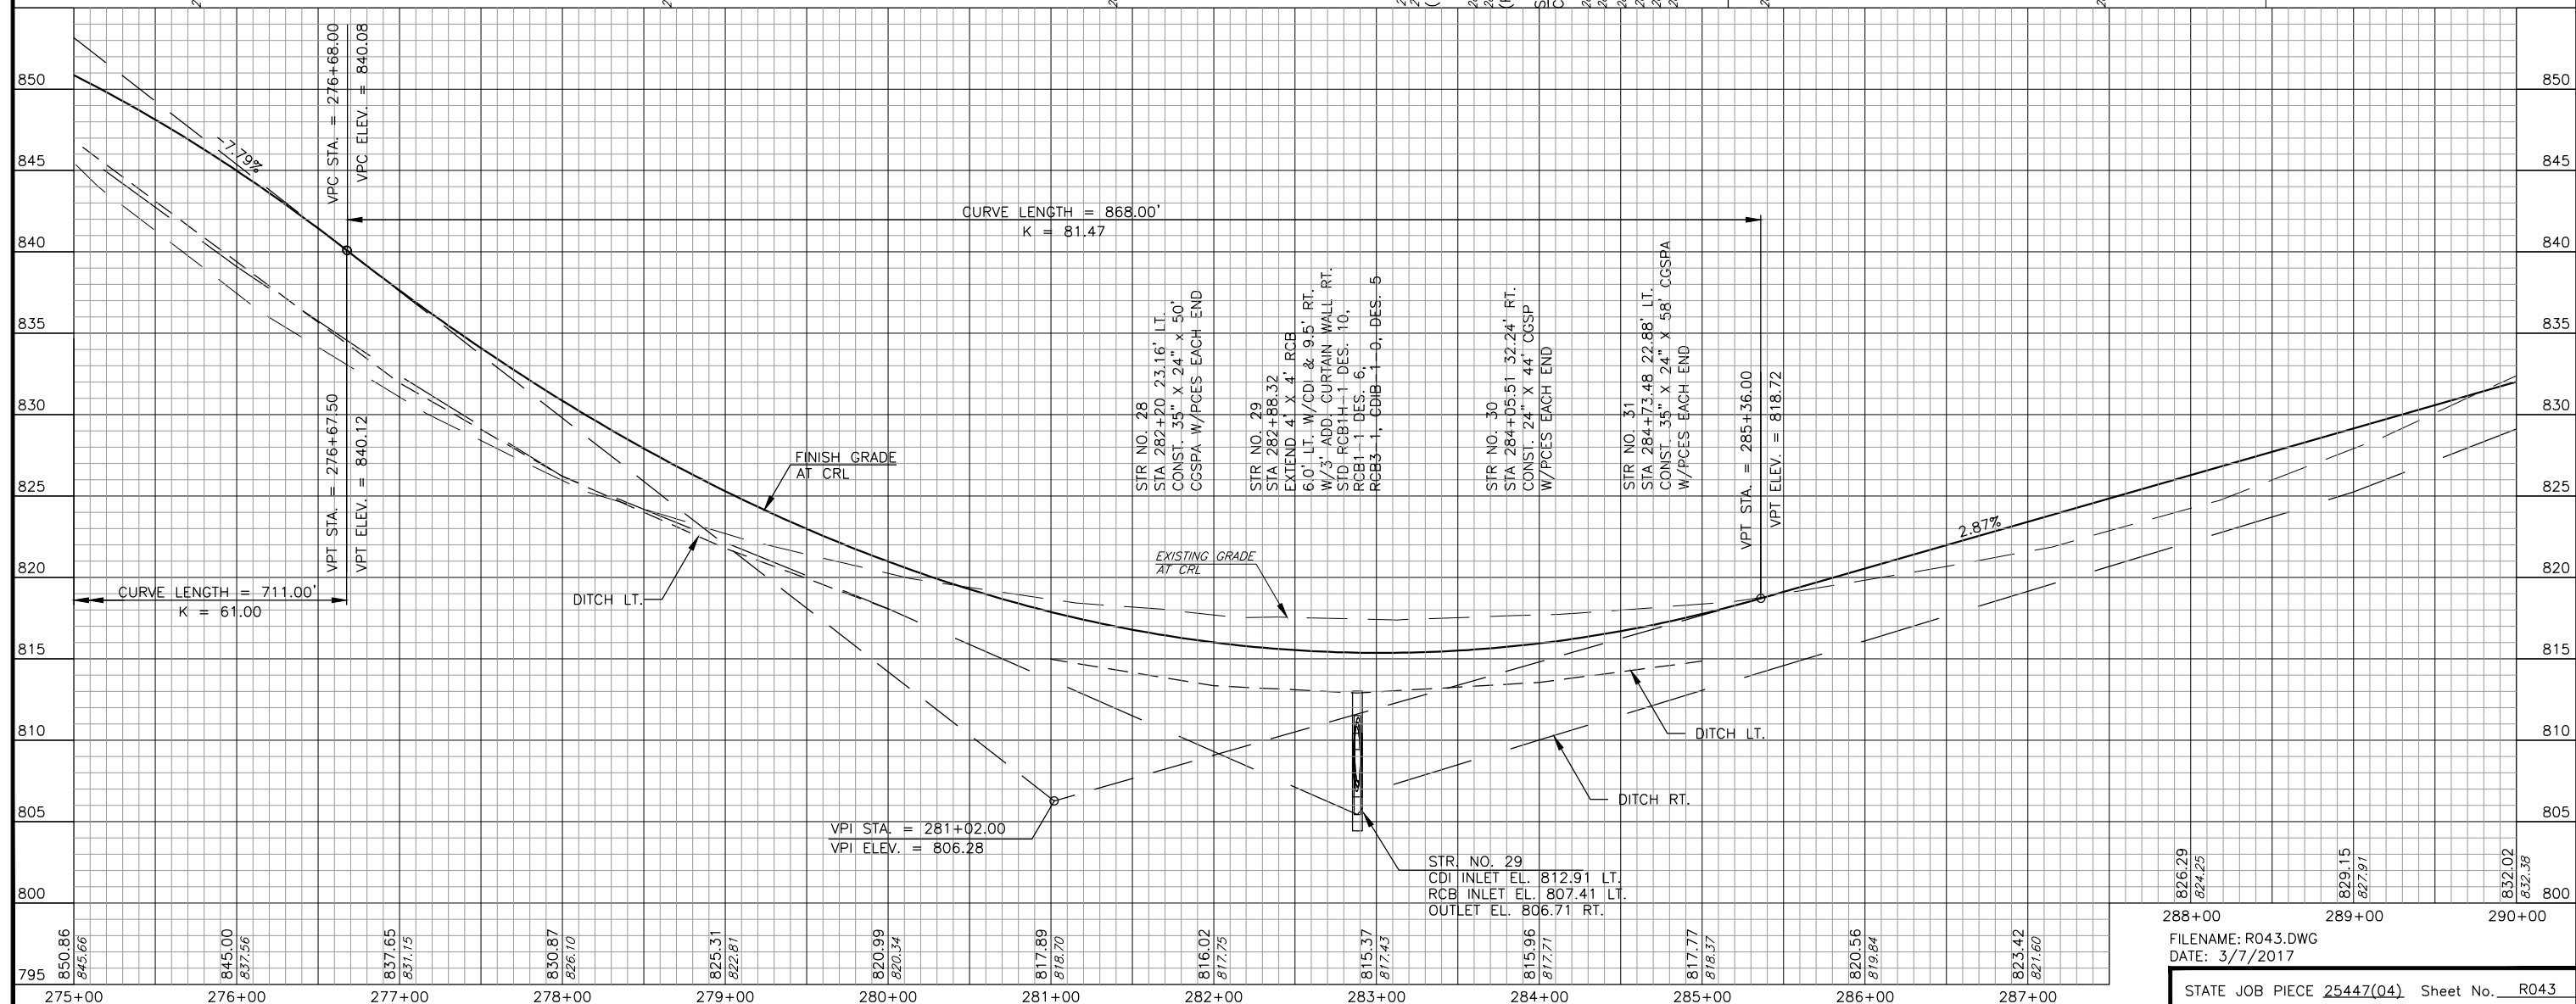

| | | | | | |
|--------|--------|--------|--------|--------|--------|
| 826.29 | 824.25 | 829.15 | 827.91 | 832.02 | 832.38 |
| 288+00 | 289+00 | 290+00 | | | |

FILENAME: R043.DWG
 DATE: 3/7/2017