


STA. 395+00


STA. 410+00

NOTE: ALL DISTANCES SHOWN TO RIGHTS-OF-WAY, FENCES, UTILITIES AND OTHER EXISTING OBJECTS ARE FROM CENTERLINE OF SURVEY.

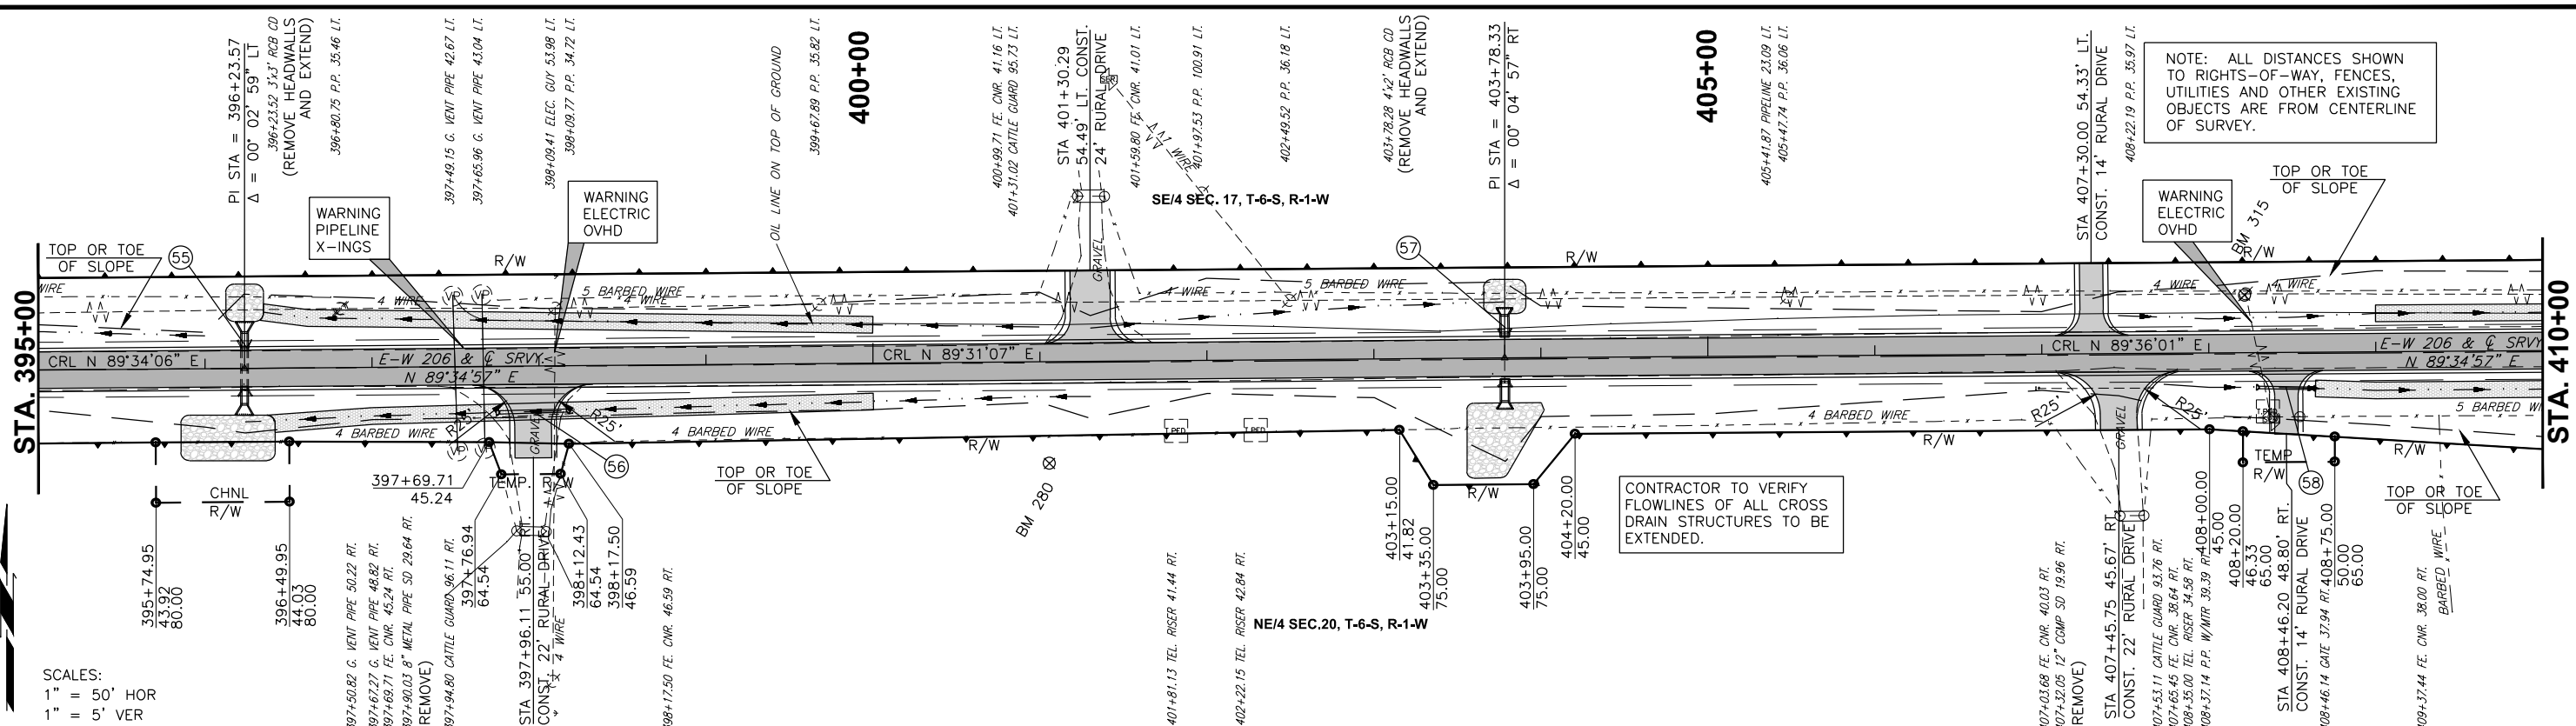

SCALES:
1" = 50' HOR
1" = 5' VER

CONTRACTOR TO VERIFY FLOWLINES OF ALL CROSS DRAIN STRUCTURES TO BE EXTENDED.

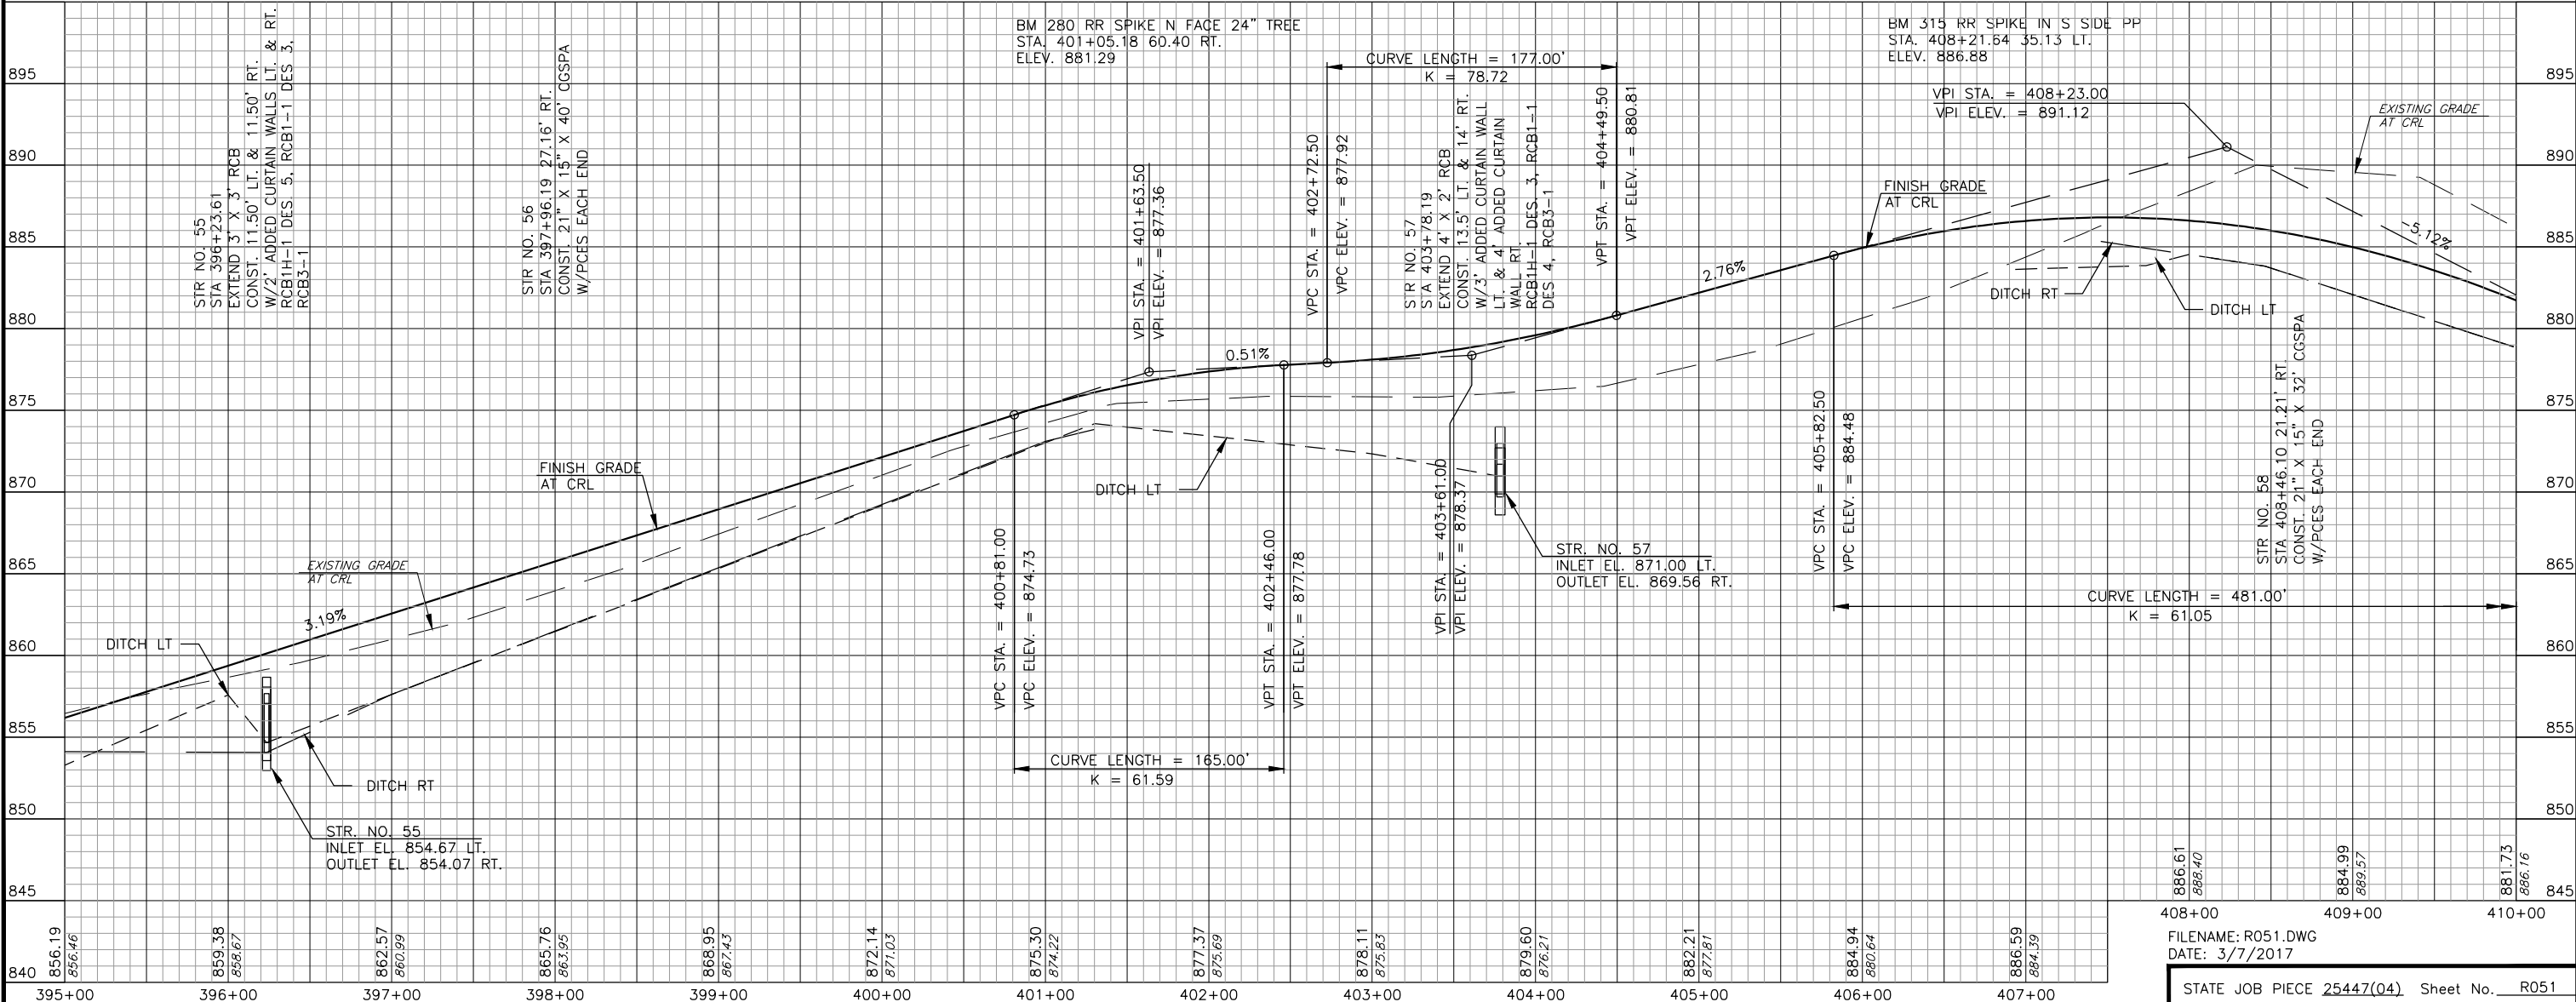

845	886.61	888.40	884.99	881.73
840	856.19	858.38	862.57	865.30
395+00	856.16	858.67	860.99	874.22
396+00				
397+00				
398+00				
399+00				
400+00				
401+00				
402+00				
403+00				
404+00				
405+00				
406+00				
407+00				
408+00				
409+00				
410+00				

FILENAME: R051.DWG
DATE: 3/7/2017