


REVISIONS		
REV. NO.	DESCRIPTION	DATE

SIGNAL HEAD					POLE	CONDUIT		CONTROLLER			CONDUIT		POLE	SIGNAL HEAD				
SIGNAL HD. NO.	CABLE ID.	FUNCTION	CONDUCTOR NO.	WIRE COLOR	TERMINAL	CABLE ID.	WIRE COLOR	TERMINAL	FUNCTION	TERMINAL	CABLE ID.	WIRE COLOR	TERMINAL	WIRE COLOR	CONDUCTOR NO.	FUNCTION	CABLE ID.	SIGNAL HD. NO.

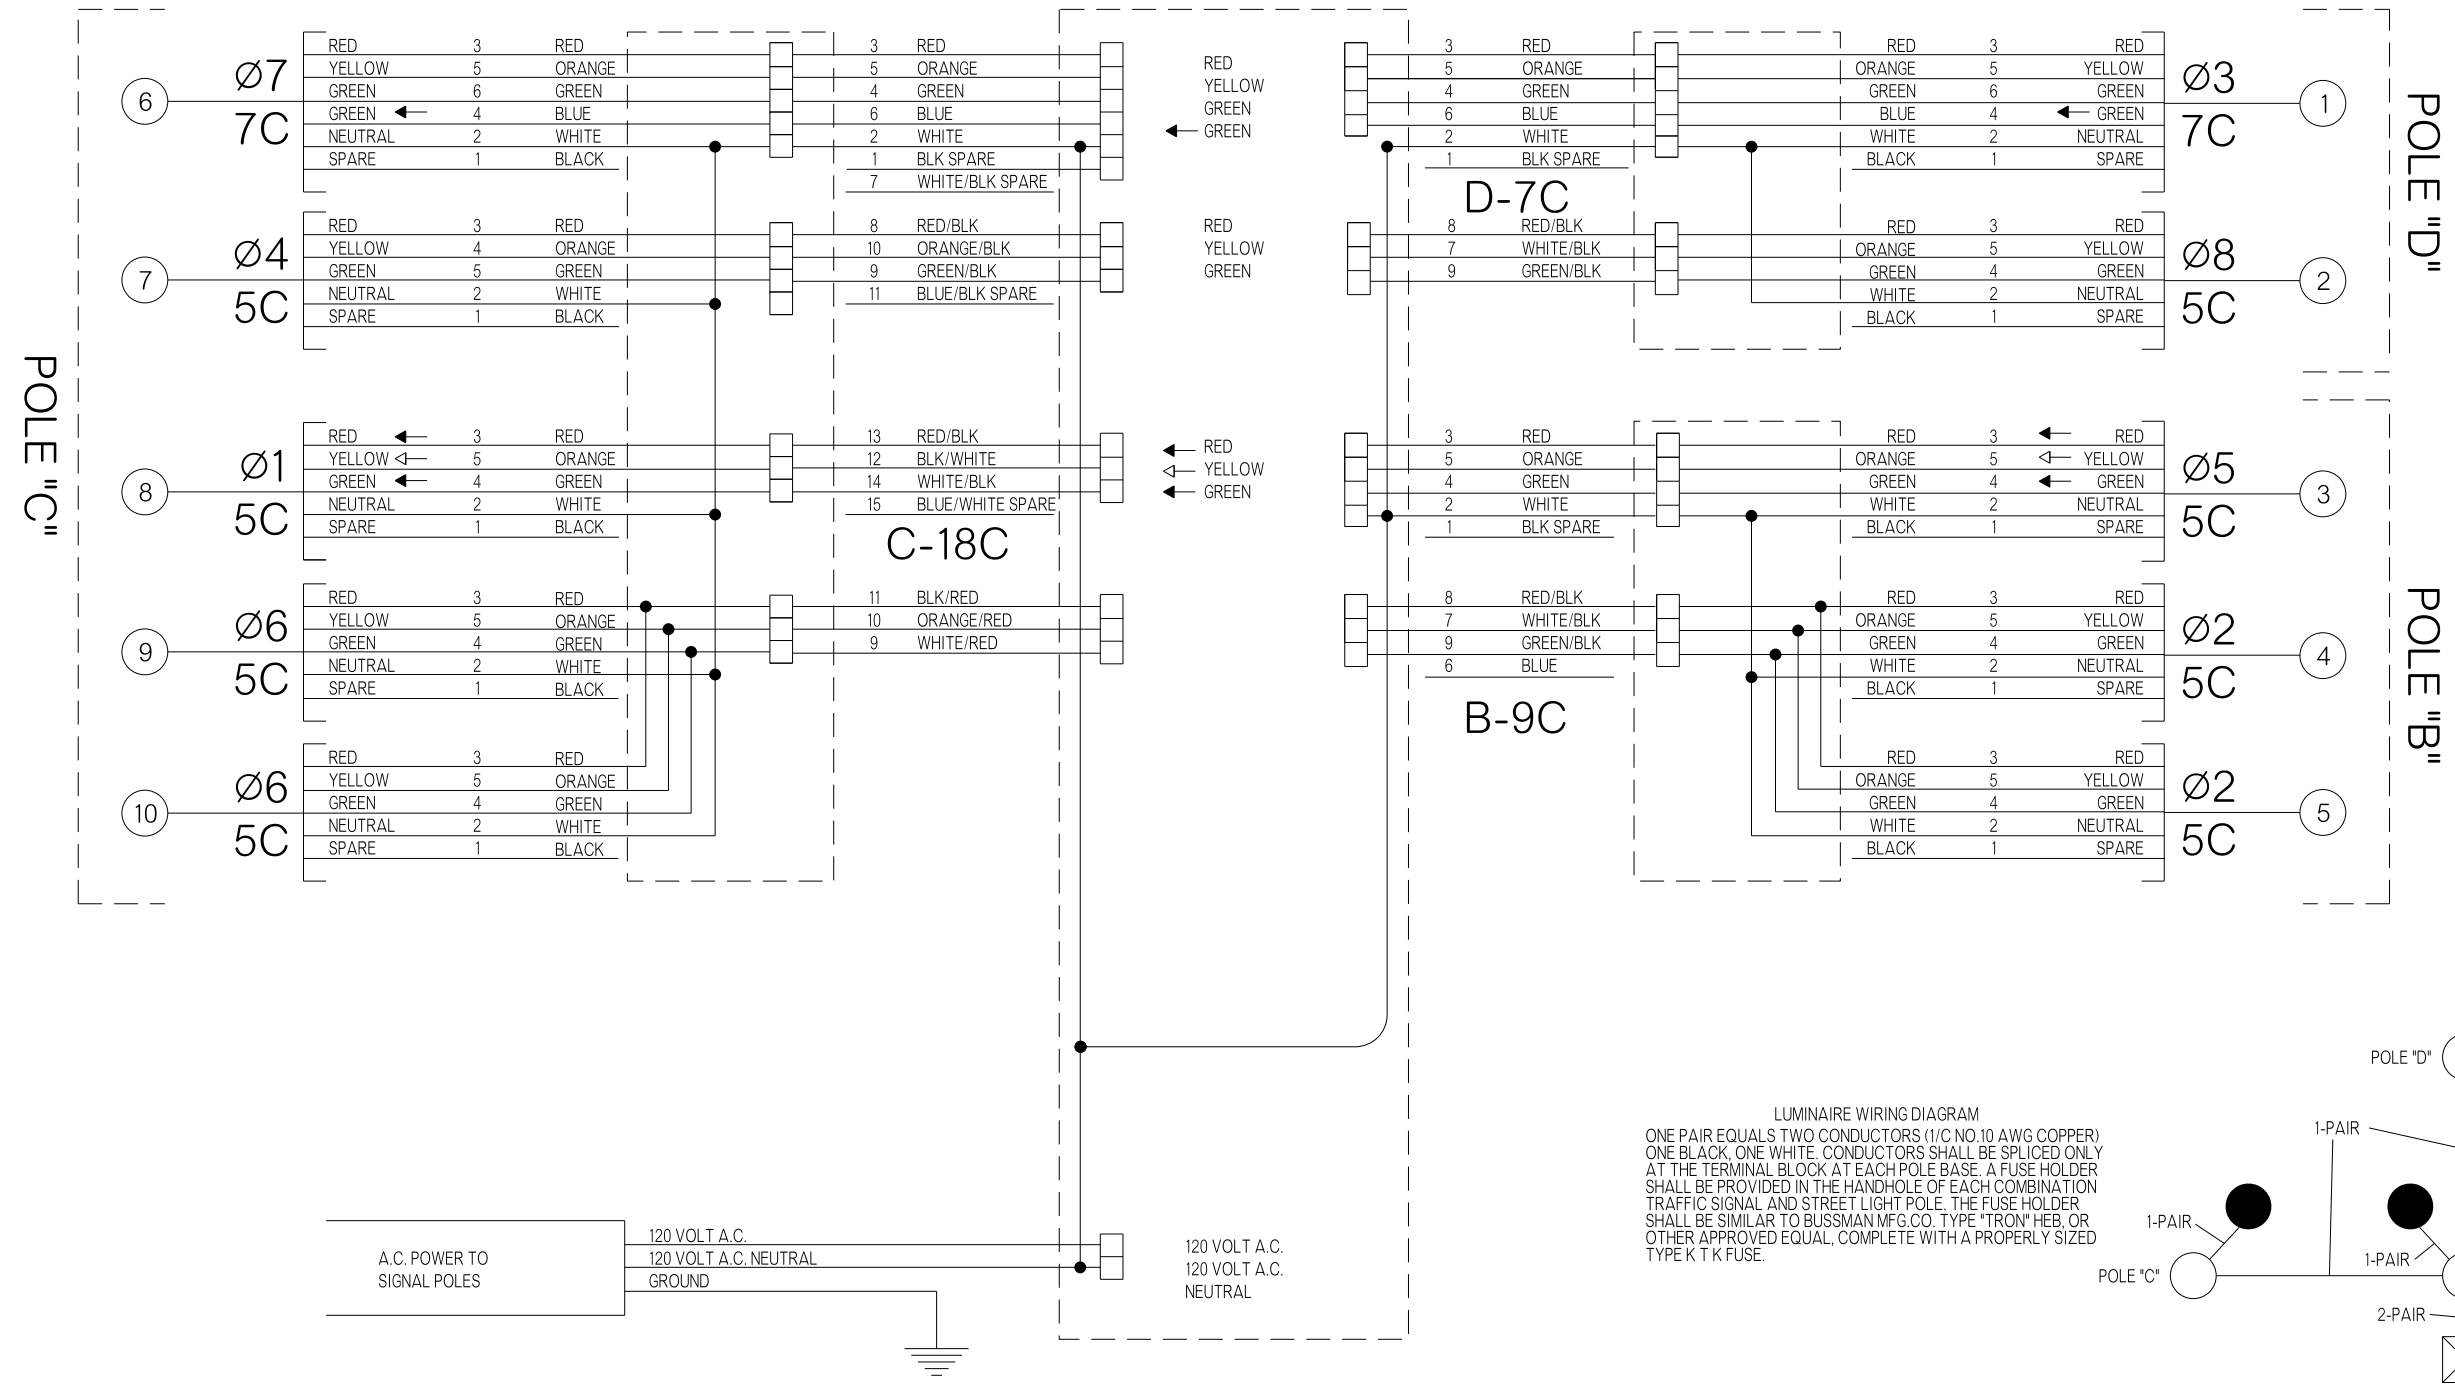

NOTE:
 IF JUMPERS OR OTHER CONNECTIONS ARE MADE IN THE FIELD DURING INSTALLATION, AND ARE ACCEPTED BY THE ENGINEER THIS SHOULD BE SHOWN ON THE WIRING DIAGRAM FOR FUTURE REFERENCE.

DIVISION 2 US-70B	MCCURTAIN COUNTY	DETAIL: JF 8/16
WIRING DIAGRAM		CHECK: GF 8/16
		ENGINEER: KCD 8/16
GROUP: ABRAHAM		EM: MAAROUF
STATE OF OKLAHOMA	DEPARTMENT OF TRANSPORTATION	SHEET NO. T003

JOB/PIECE NO. 33075(56)