
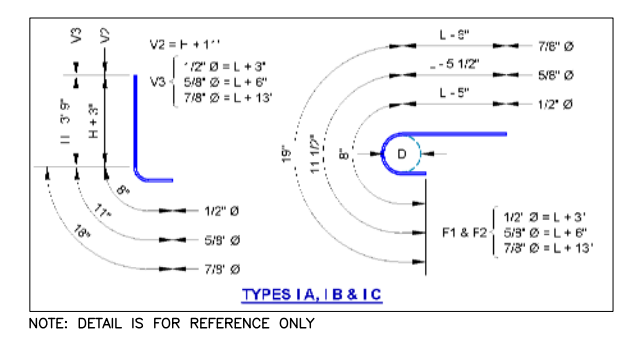
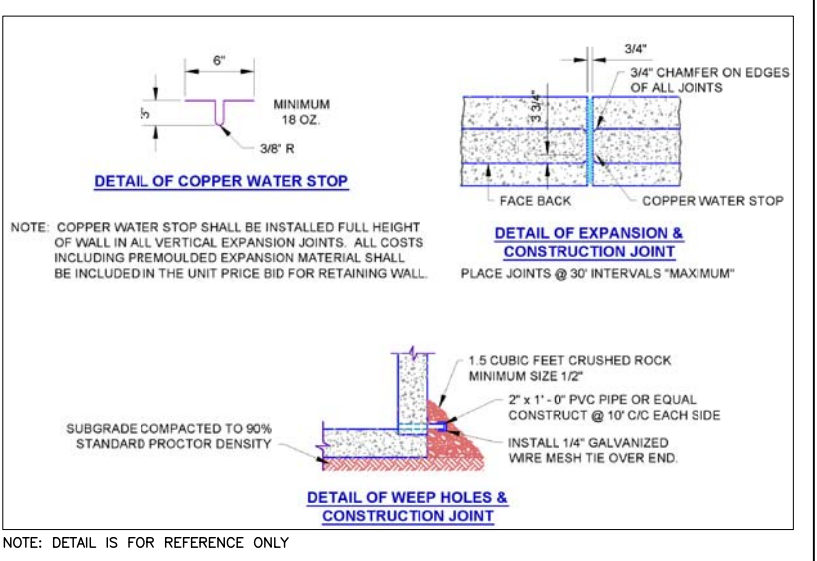
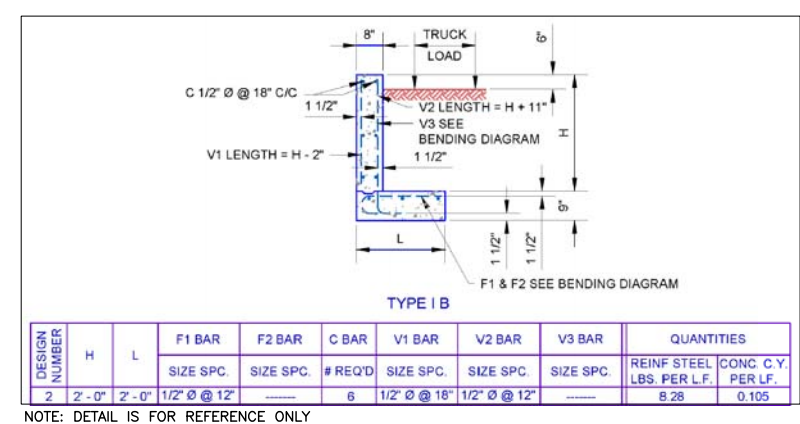
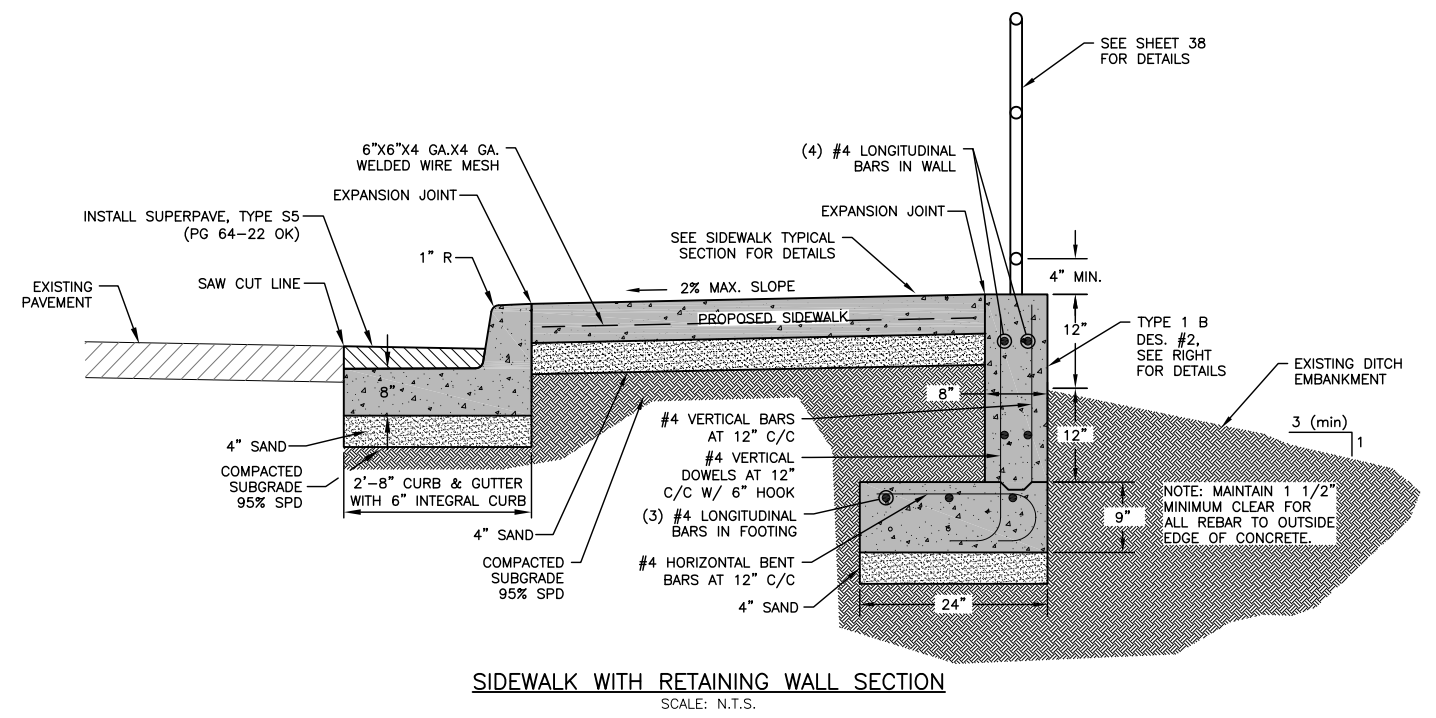
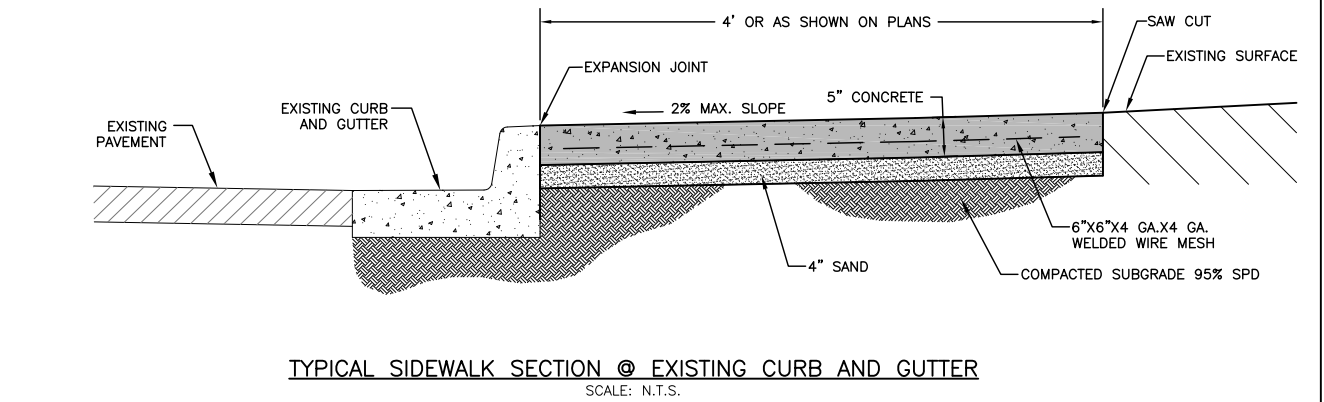
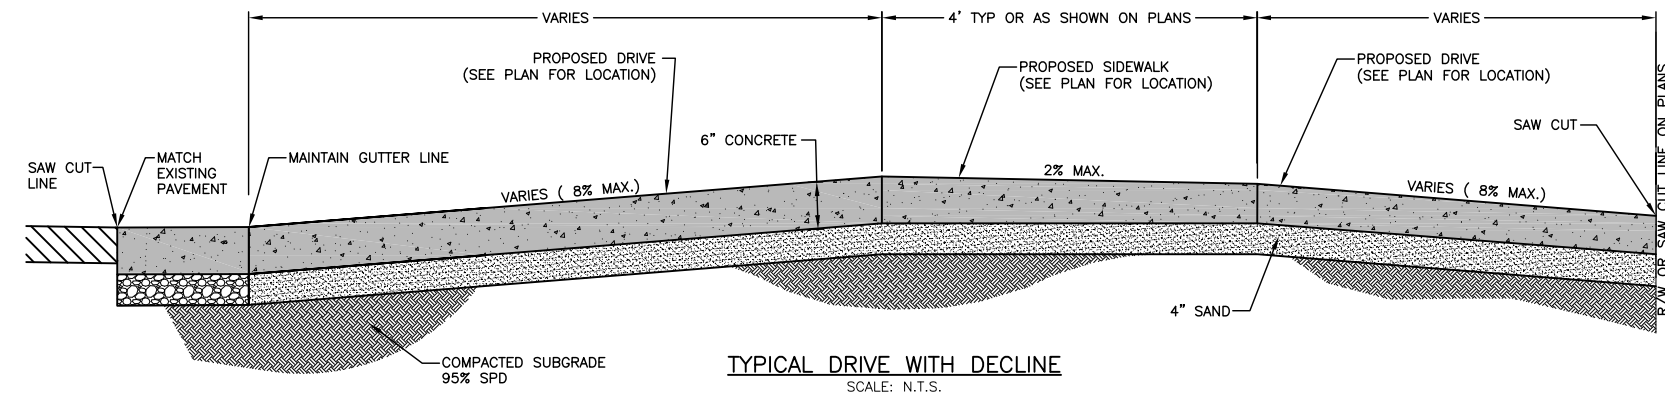
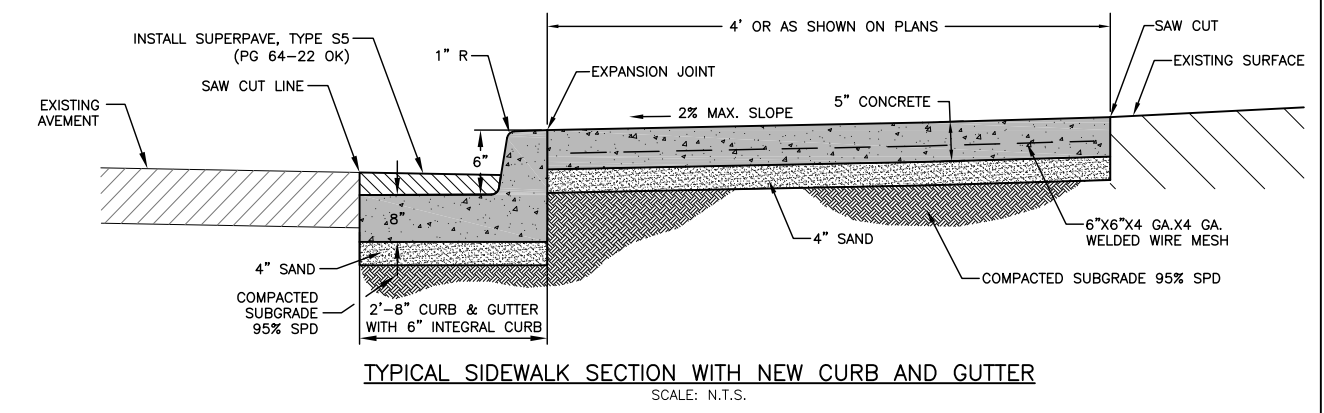


REVISIONS		
REV. NO.	DESCRIPTION	DATE

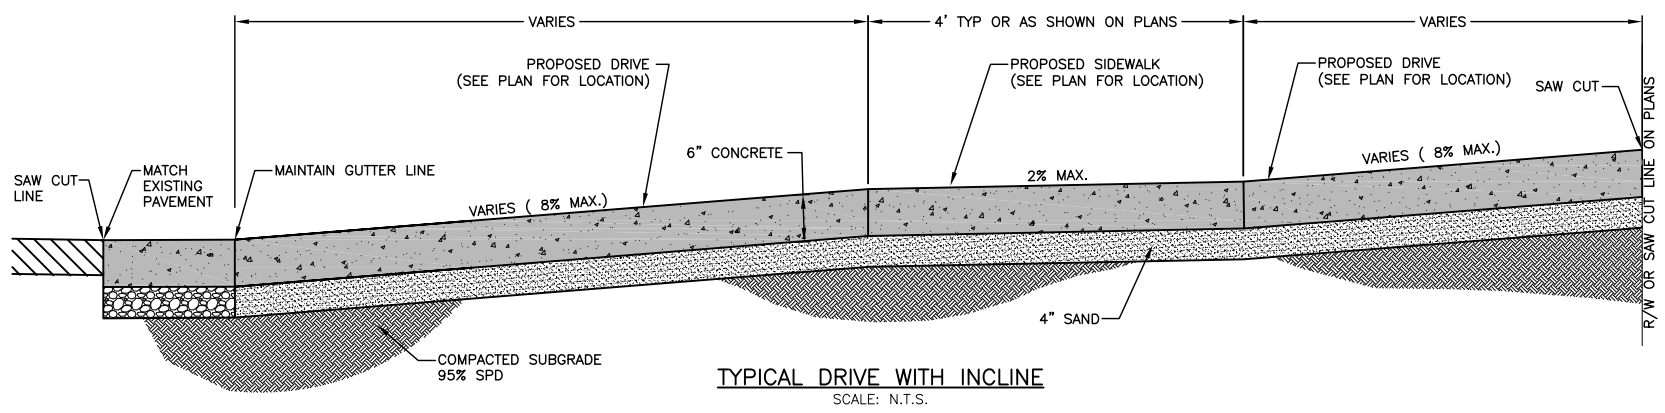

SULPHUR SIDEWALK IMPROVEMENTS
TYPICAL SIDEWALK SECTIONS
CITY OF SULPHUR
BROADWAY - CHARLES F. COOPER
MEMORIAL ROAD TO 18TH STREET

Drawn	J ALEX	7/27/17
Design	WTM	7/27/17
Checked	WTM	7/27/17
JOB NO. 210101		

STATE OF OKLAHOMA DEPARTMENT OF TRANSPORTATION
DIVISION 7

SHEET NO. 4 OF 34

J:\Sulphur\210101\cadd\2017 Phase 1\210101_typsec.dwg, 8/10/2017 10:12:39 AM, Jona, 1:2.04669