


REVISIONS		
REV. NO.	DESCRIPTION	DATE

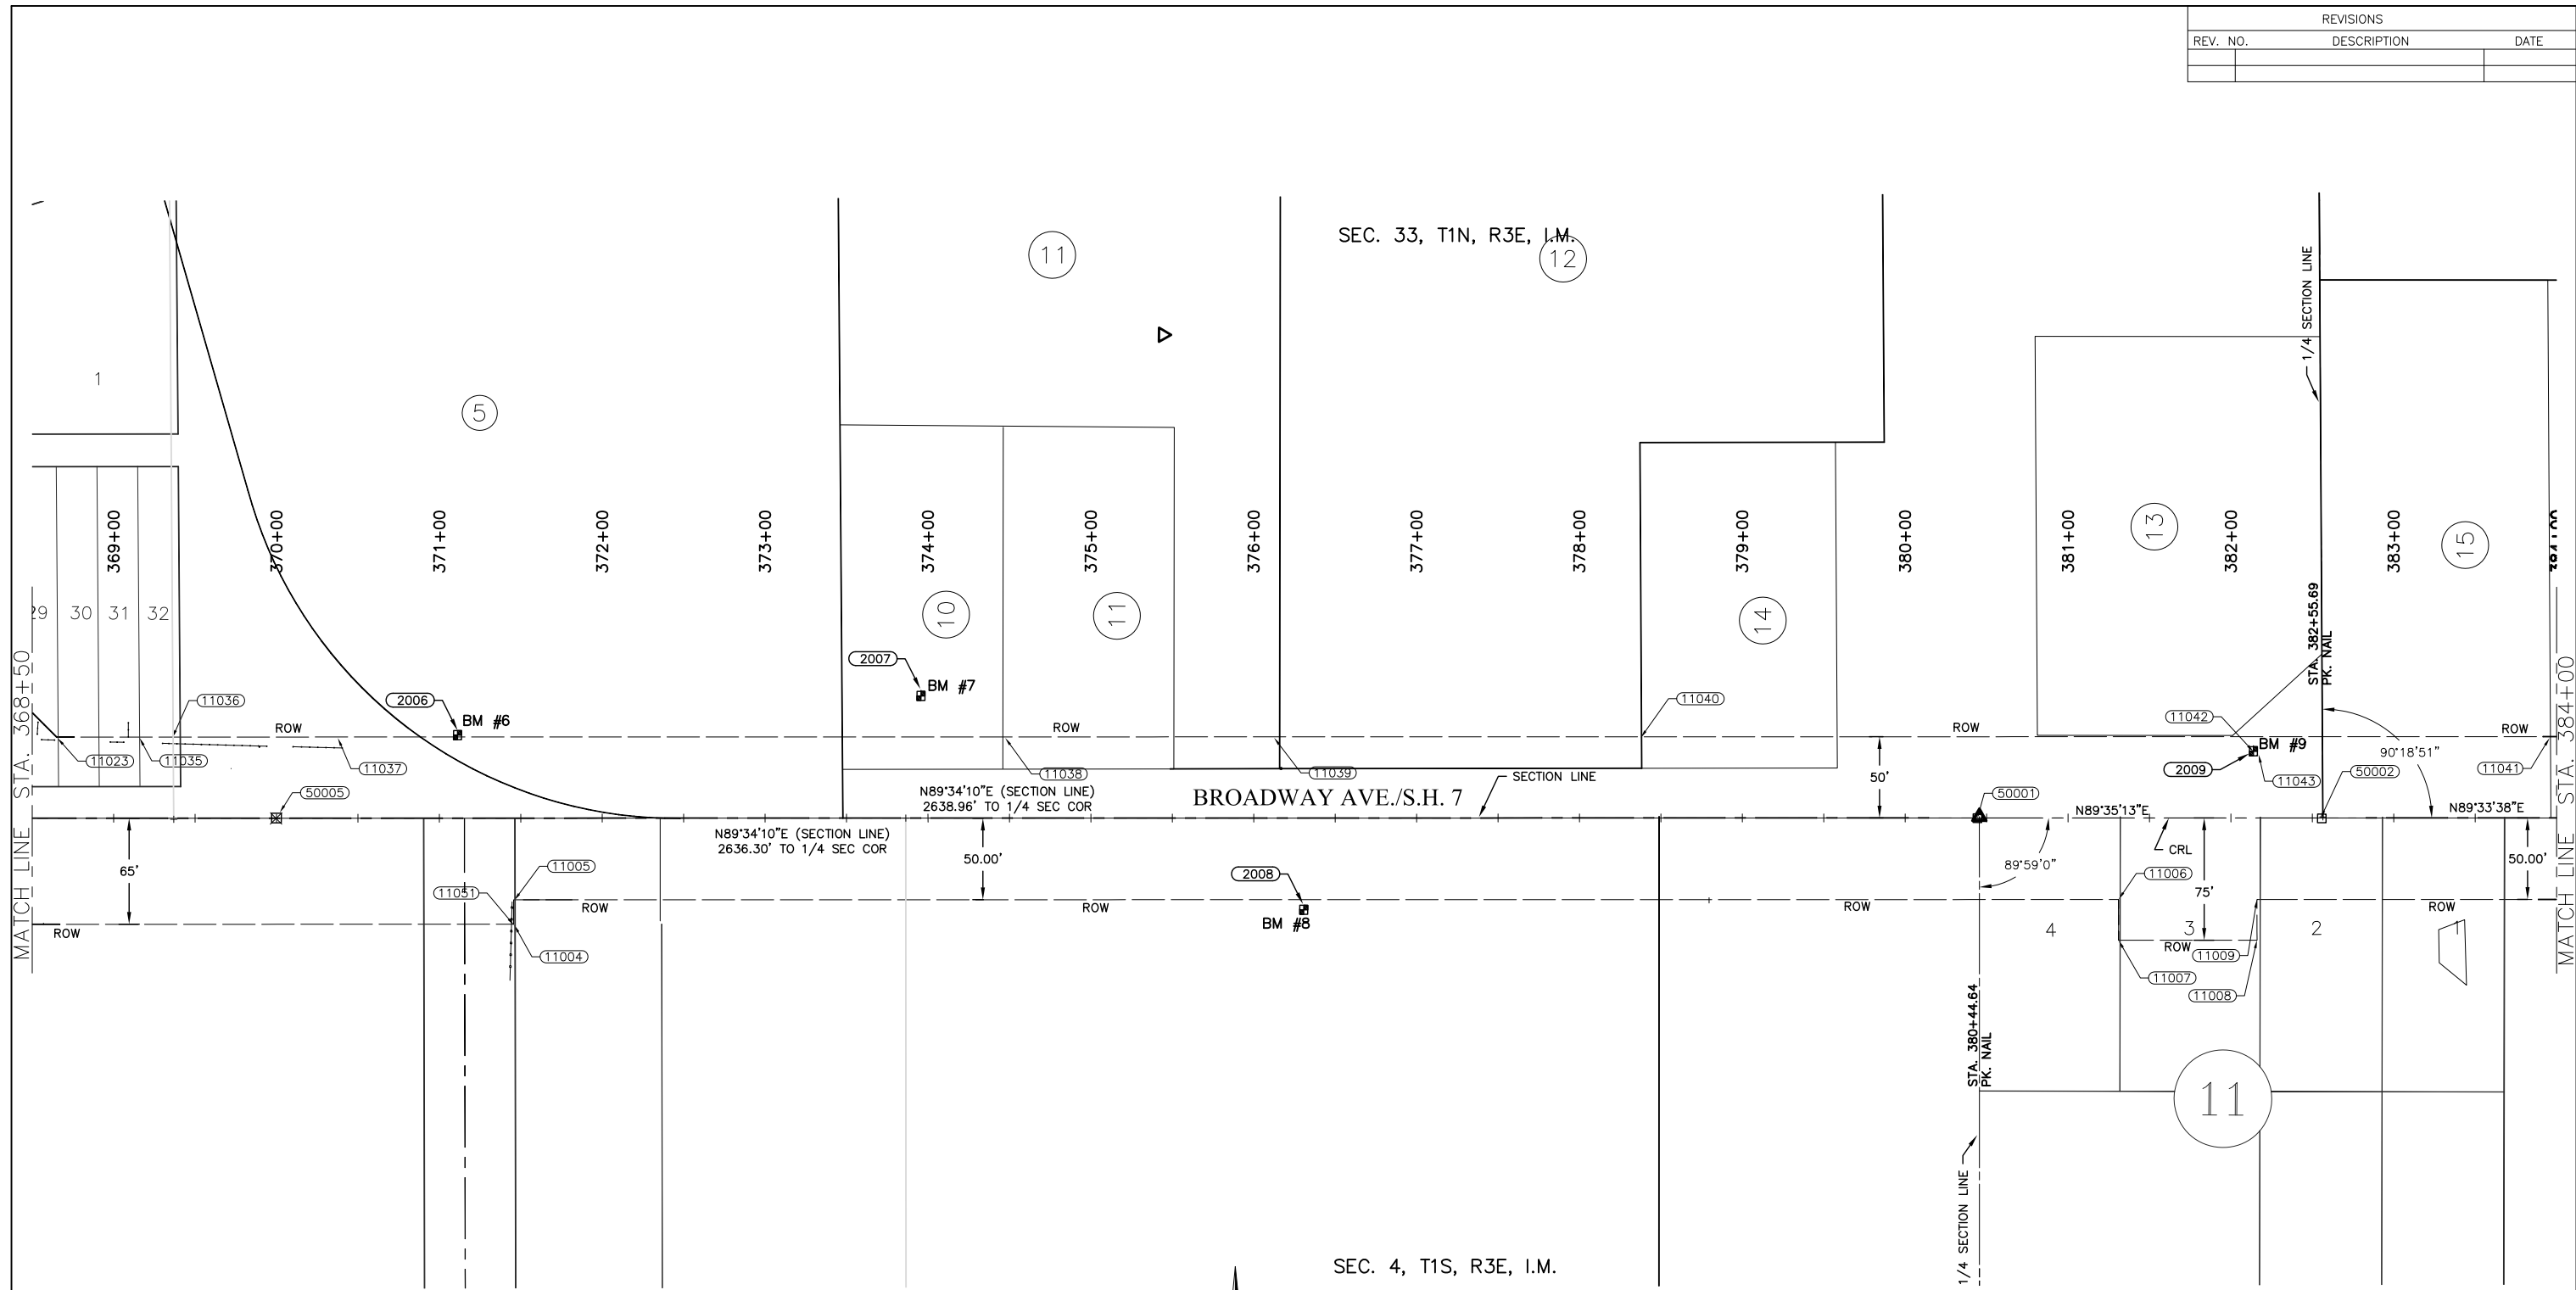

SEC. 4, T1S, R3E, I.M.


SEC. 33, T1N, R3E, I.M.

STA. 371+11.07
51.69' OFFSET LEFT
BENCH MARK NO. 6
IRON PIN (3/8")
ELEV.= 954.581
N 428435.1033
E 2270544.5885

STA. 373+95.40
74.79' OFFSET LEFT
BENCH MARK NO. 7
IRON PIN (3/8")
ELEV.= 963.844
N 428460.3399
E 2270828.7346

STA. 376+30.59
57.44' OFFSET RIGHT
BENCH MARK NO. 8
IRON PIN (3/8")
ELEV.= 963.226
N 428329.8858
E 2271064.9139

STA. 382+13.23
41.16' OFFSET LEFT
BENCH MARK NO. 9
IRON PIN (3/8")
ELEV.= 958.637
N 428432.8074
E 2271646.8078

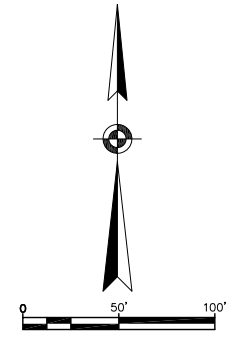

SULPHUR SIDEWALK IMPROVEMENTS SURVEY DATA SHEET STA. 368+50 TO 384+00 CITY OF SULPHUR BROADWAY - CHARLES F. COOPER MEMORIAL ROAD TO 12TH STREET		Drawn	J ALEX	7/27/17
		Design	WTM	7/27/17
		Checked	WTM	7/27/17
STATE OF OKLAHOMA		DEPARTMENT OF TRANSPORTATION DIVISION 7		JOB NO. 210101 SHEET NO. 7 OF 34

I:\Sulphur\210101\cadd\2017 Phase 1\SURVEY_DATA_02.dwg, 8/10/2017 10:37:31 AM, JonA, 1:2