
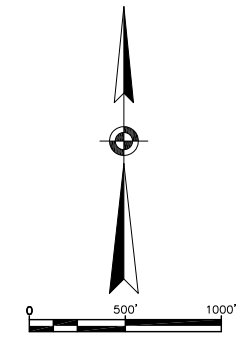


REVISIONS		
REV. NO.	DESCRIPTION	DATE

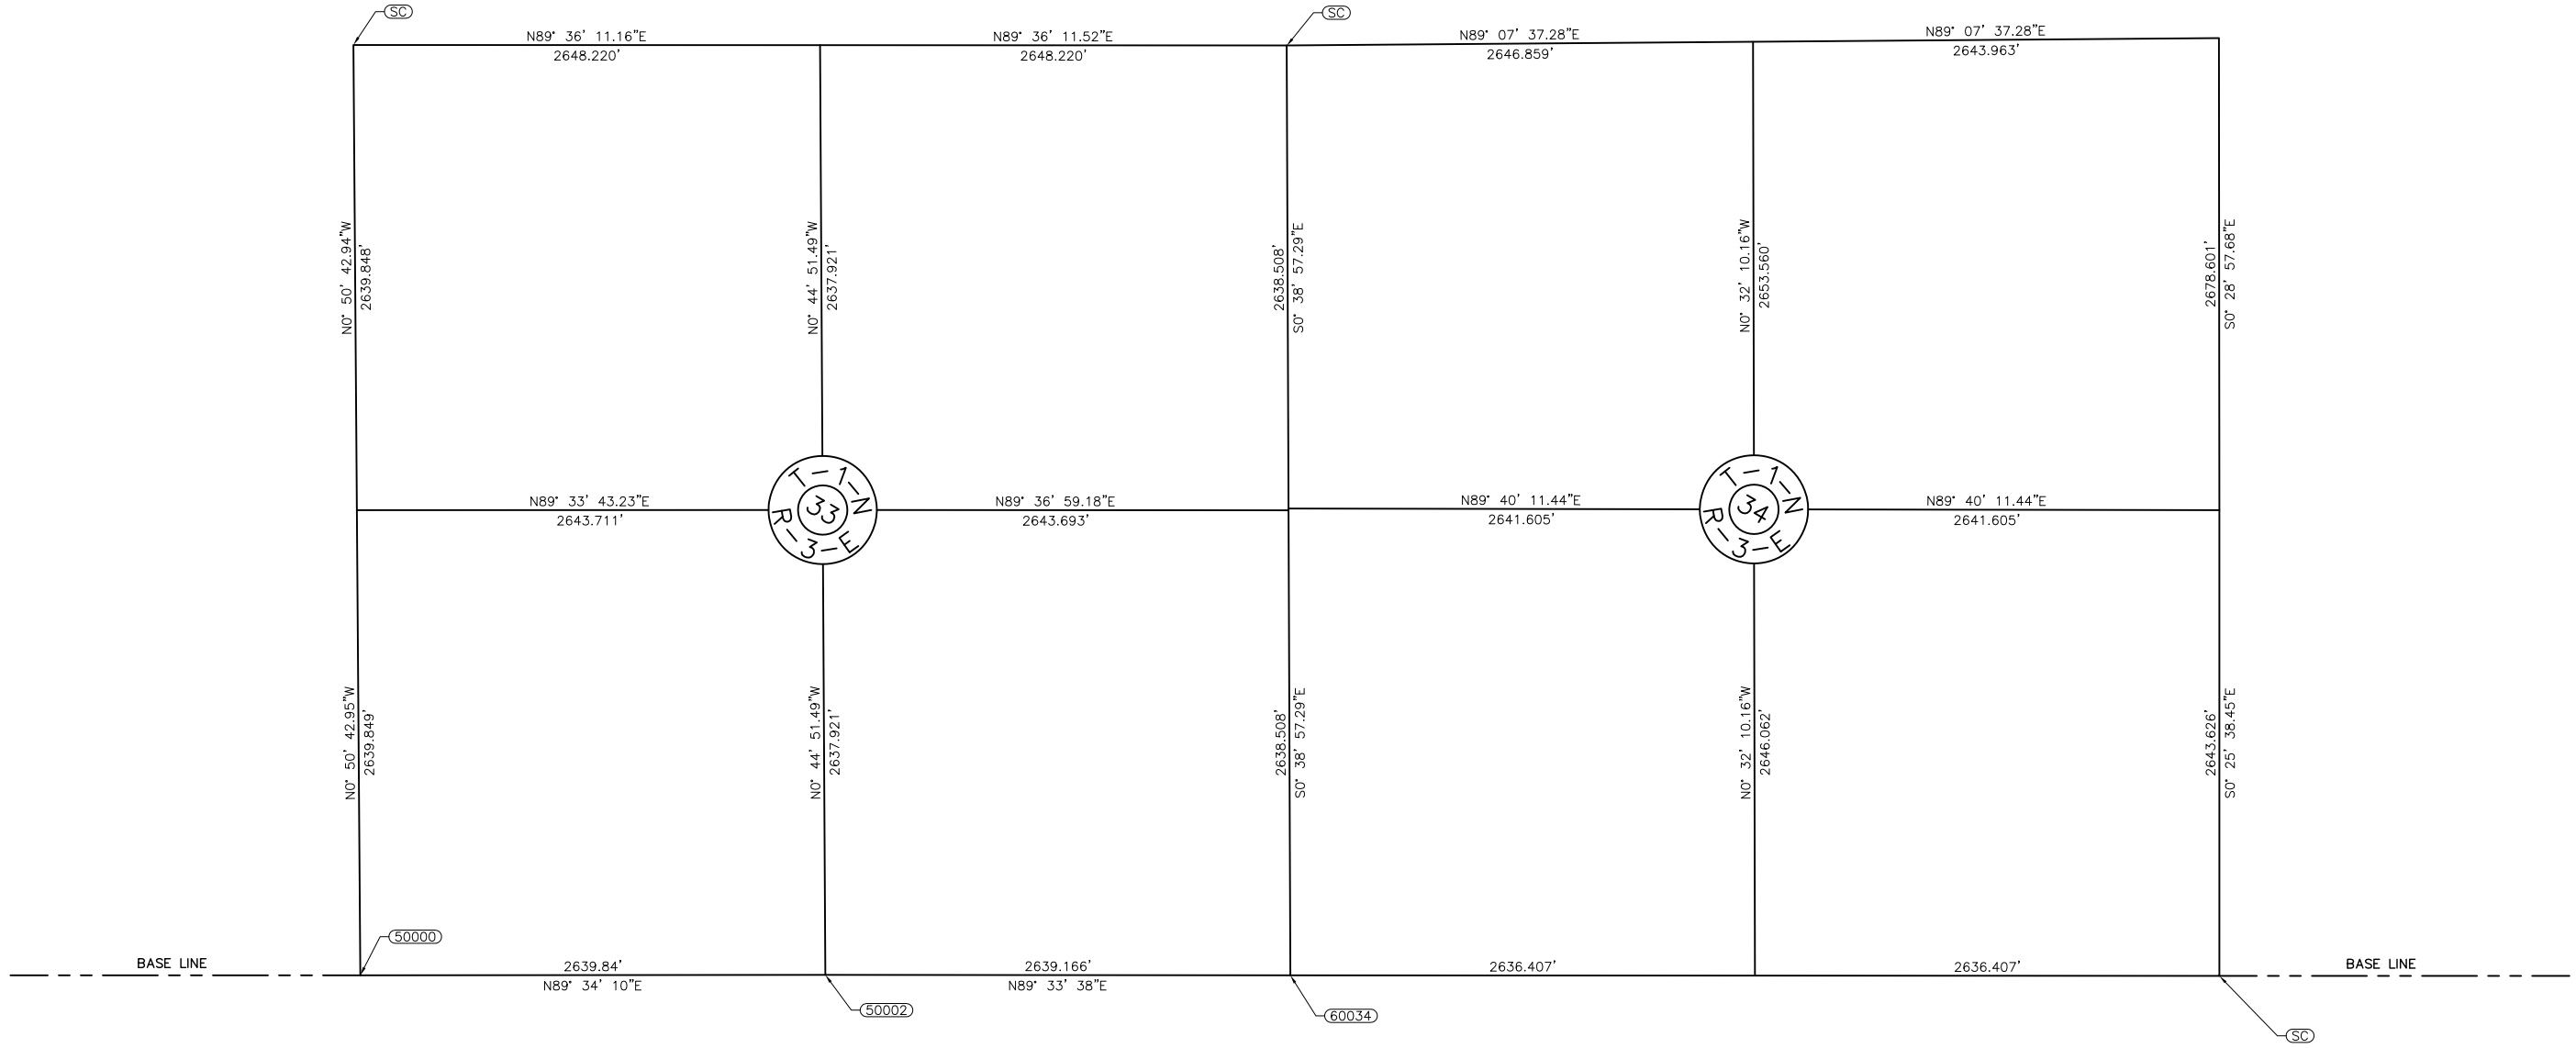

SULPHUR SIDEWALK IMPROVEMENTS SURVEY DATA SHEET SECTIONS 33 & 34  CITY OF SULPHUR BROADWAY - CHARLES F. COOPER MEMORIAL ROAD TO 12TH STREET			Drawn	J ALEX	7/27/17
			Design	WTM	7/27/17
			Checked	WTM	7/27/17
			JOB NO. 210101		
STATE OF OKLAHOMA		DEPARTMENT OF TRANSPORTATION			
		DIVISION 7		SHEET NO. 9 OF 34	

J:\Sulphur\210101\cadd\2017 Phase 1\SURVEY\_DATA\_06.dwg, 8/10/2017 10:37:50 AM, JonA, 1:2