
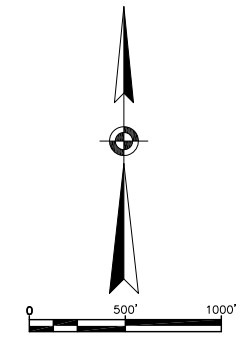


REVISIONS		
REV. NO.	DESCRIPTION	DATE

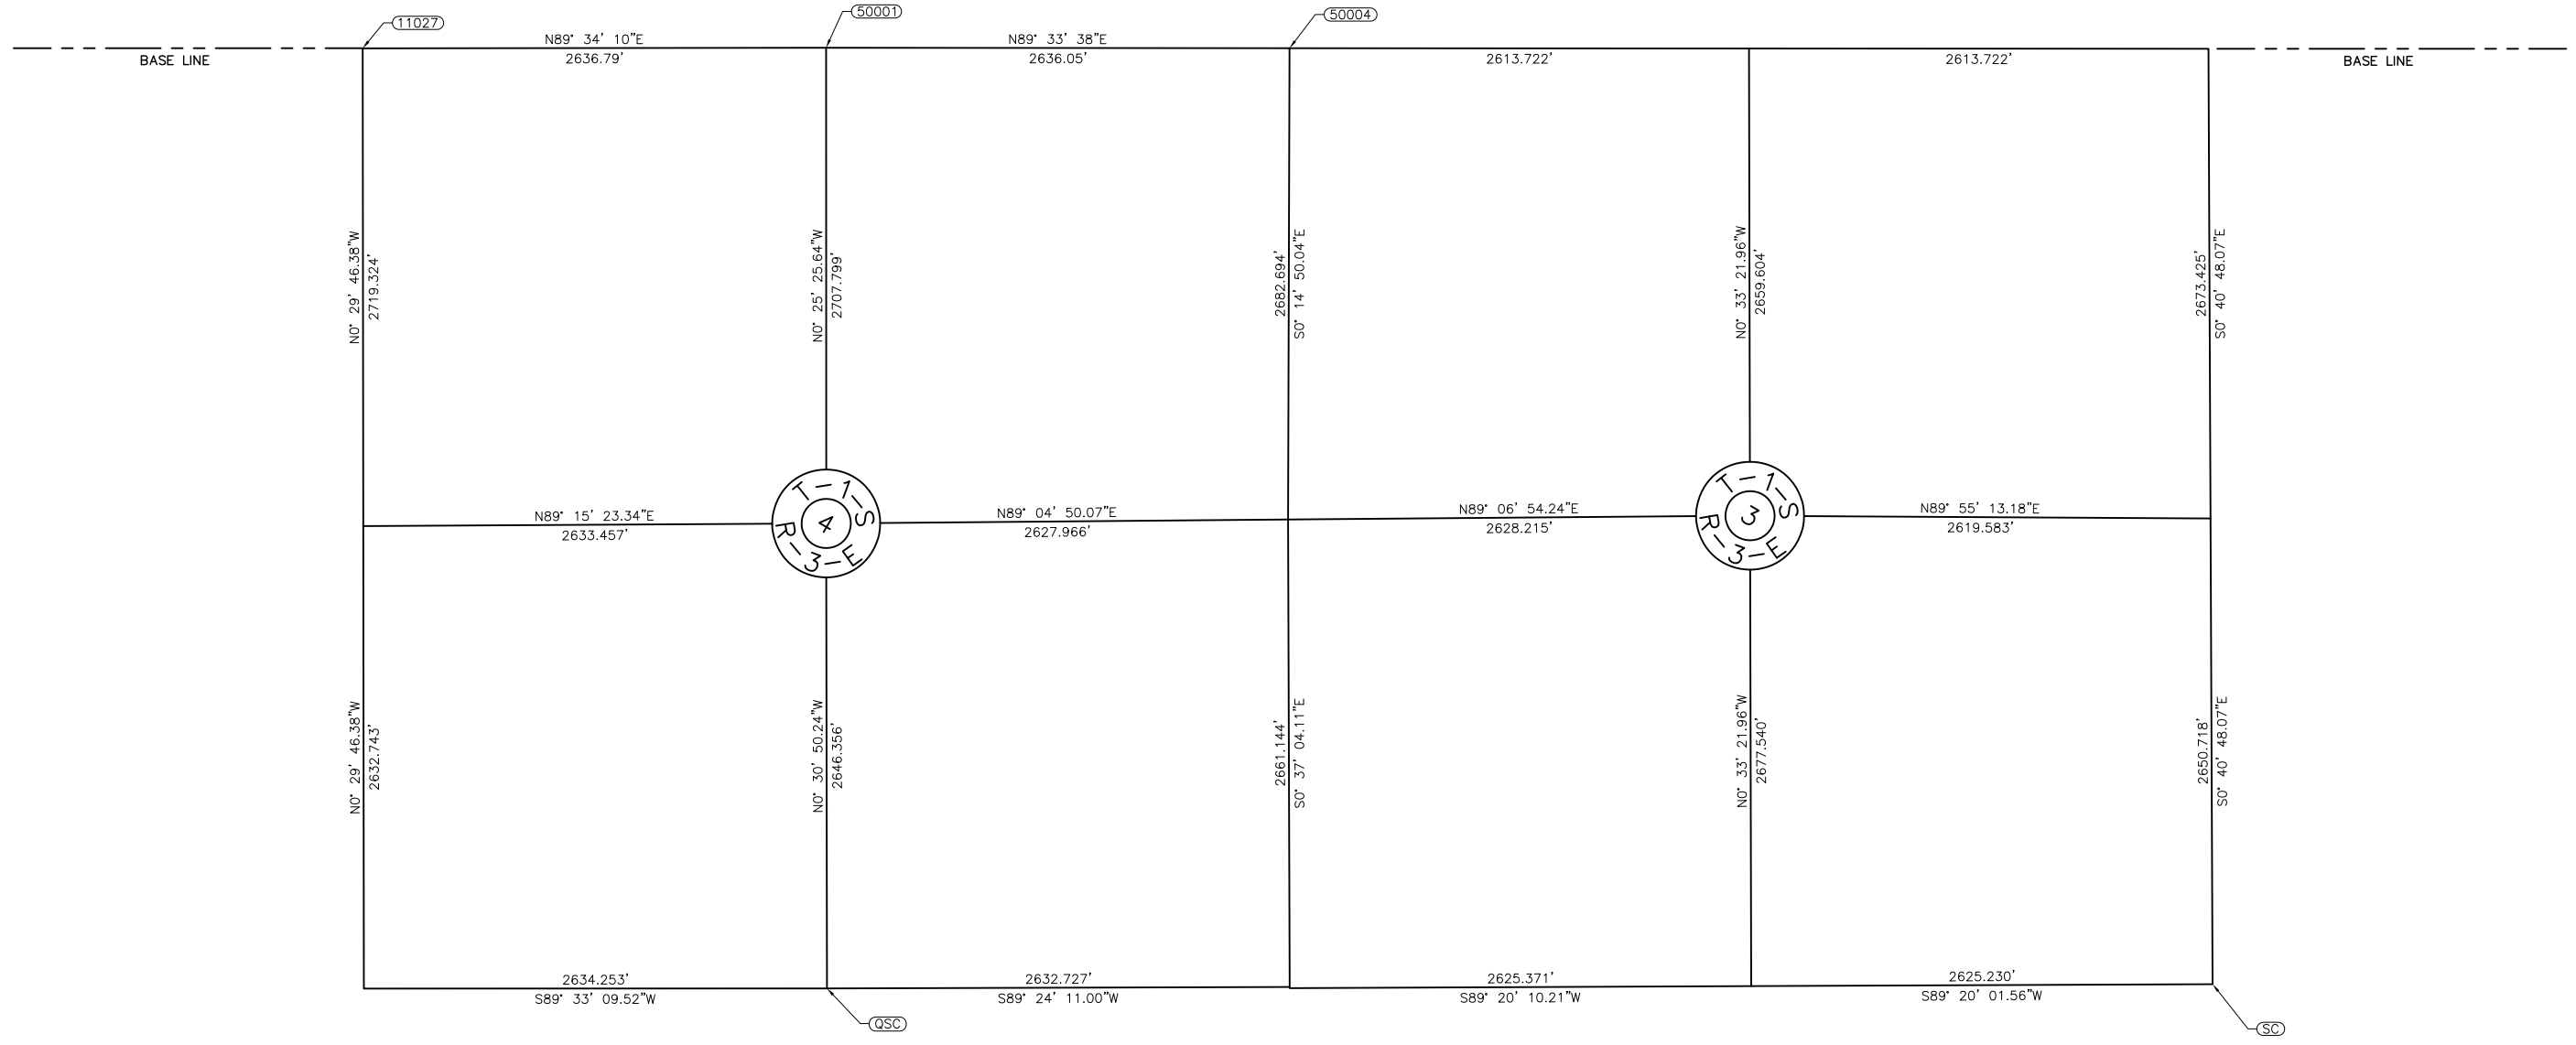

SULPHUR SIDEWALK IMPROVEMENTS SURVEY DATA SHEET SECTIONS 3 & 4 CITY OF SULPHUR BROADWAY - CHARLES F. COOPER MEMORIAL ROAD TO 12TH STREET			
Drawn	J ALEX	7/27/17	JOB NO. 210101
Design	WTM	7/27/17	
Checked	WTM	7/27/17	
STATE OF OKLAHOMA		DEPARTMENT OF TRANSPORTATION	
		DIVISION 7	
			SHEET NO. 10 OF 34

I:\Sulphur\210101\cadd\2017 Phase 1\SURVEY_DATA_07.dwg, 8/10/2017 10:37:53 AM, JonA, 1:2