



REVISIONS		
REV. NO.	DESCRIPTION	DATE

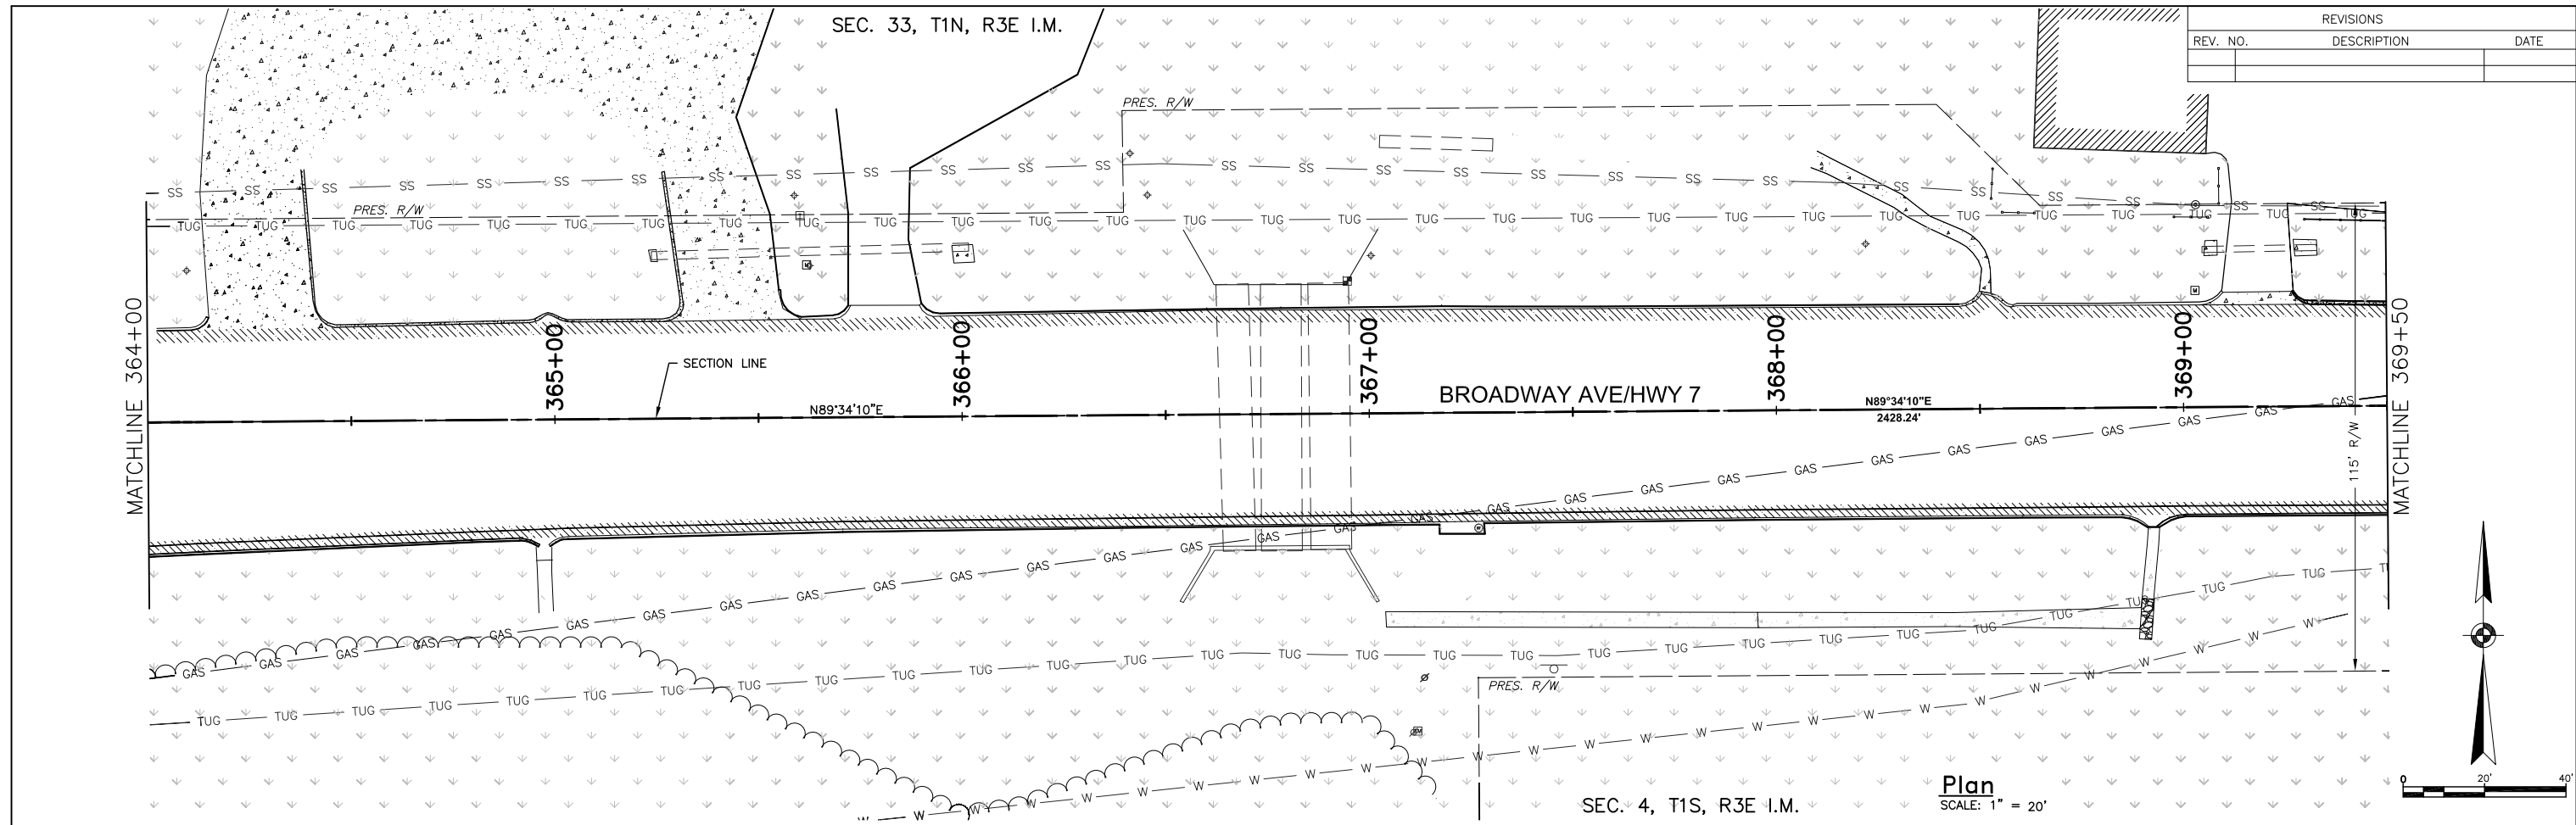

EXIST.		REMOVAL	
	ASPHALT		ASPHALT
	GRASS		CONCRETE
	GRAVEL		
	CONCRETE		

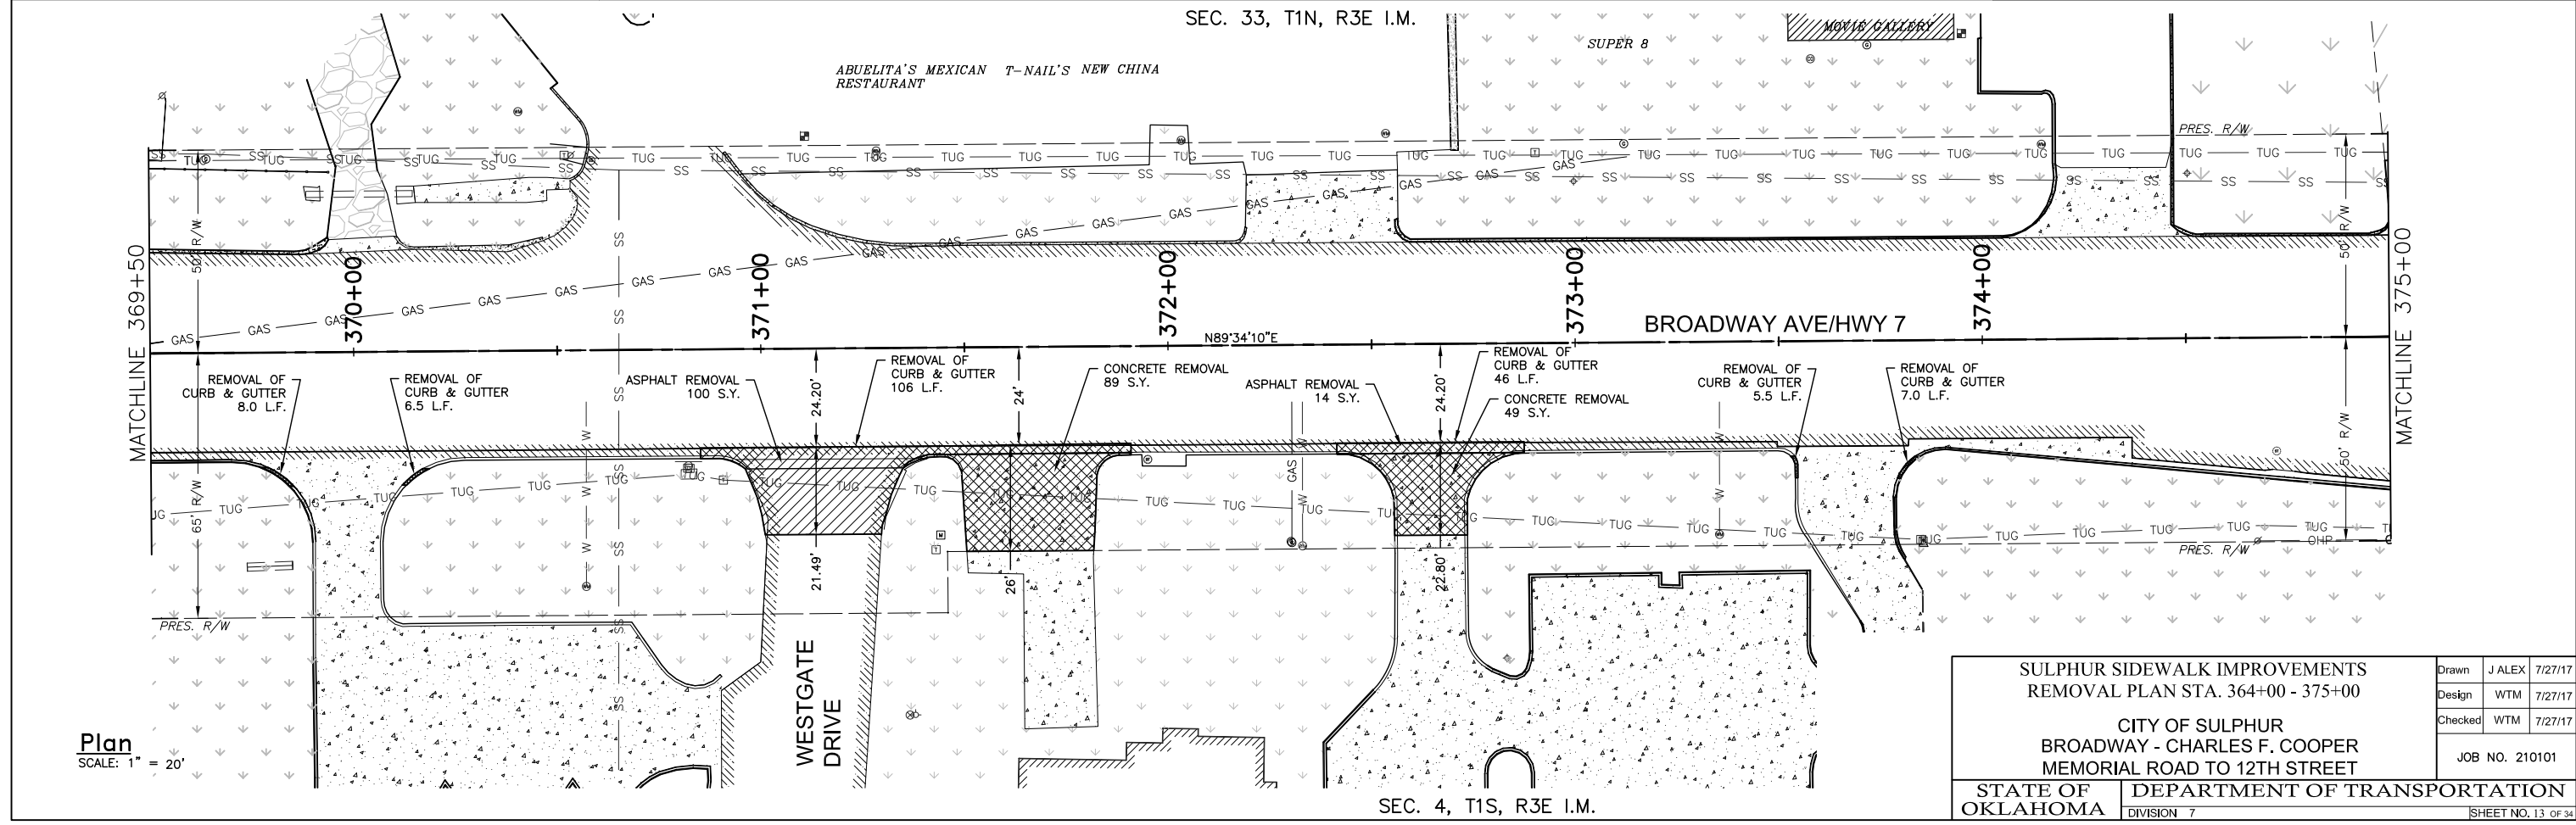

SULPHUR SIDEWALK IMPROVEMENTS REMOVAL PLAN STA. 364+00 - 375+00		Drawn	J ALEX	7/27/17
CITY OF SULPHUR BROADWAY - CHARLES F. COOPER MEMORIAL ROAD TO 12TH STREET		Design	WTM	7/27/17
STATE OF OKLAHOMA		Checked	WTM	7/27/17
DEPARTMENT OF TRANSPORTATION DIVISION 7		JOB NO. 210101		SHEET NO. 13 OF 34

I:\Sulphur\210101\cadd\2017 Phase 1\210101_REMOVAL_02.dwg, 8/10/2017 10:38:27 AM, Jona, 1:2