


REVISIONS		
REV. NO.	DESCRIPTION	DATE

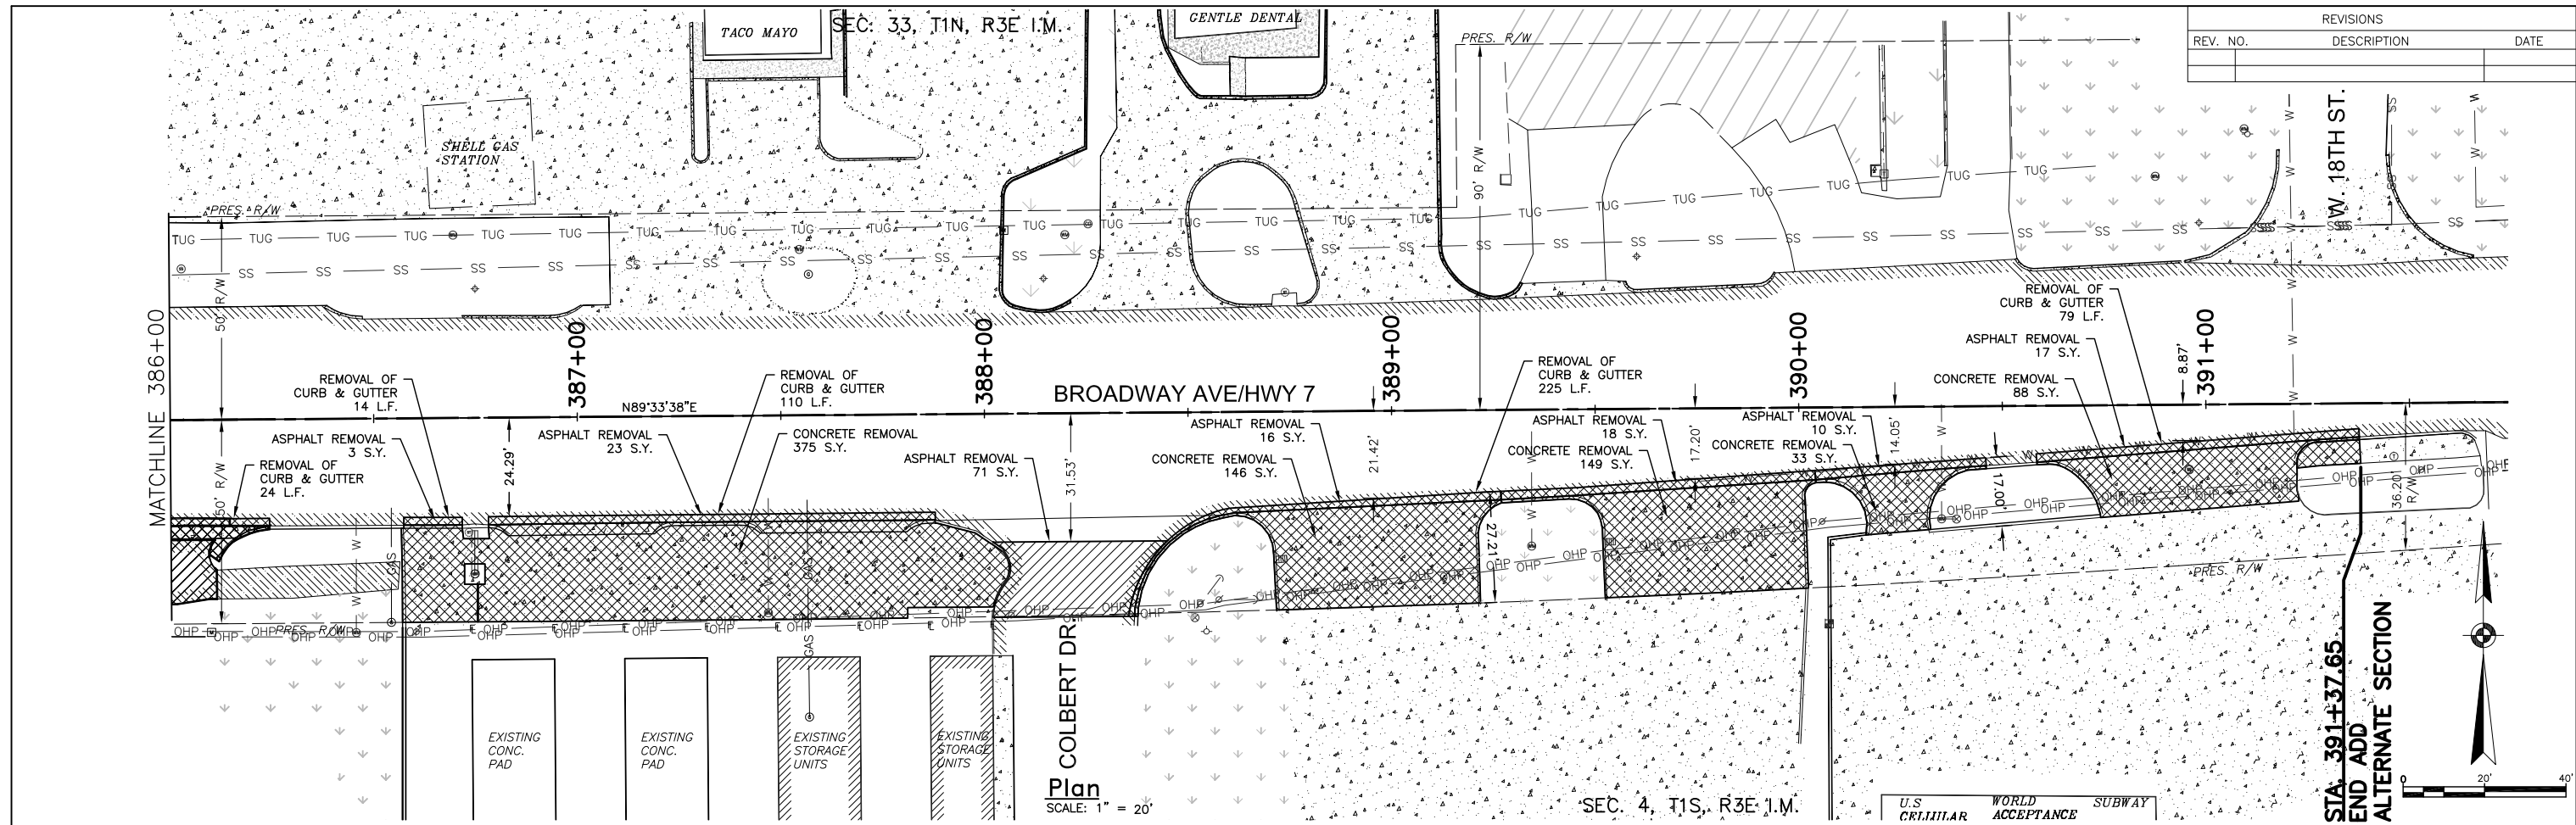

EXIST.		LEGEND		REMOVAL	
	ASPHALT		CLEAN OUT		ASPHALT
	GRASS		POWER POLE		CONCRETE
	GRAVEL		GASOLINE FILL CAP		
	CONCRETE		GAS LINE MARKER		
			TELEPHONE PEDESTAL		
			DRAINAGE INLET		
			SIGN		
			GAS METER		
			VENT PIPE		
			FLAG POLE		
			LIGHT POLE		
			WATER VALVE		
			GUY ANCHOR		
			WATER METER		
			STORM SEWER MH		
			MAIL BOX		
			YARD HYDRANT		
			TRAFFIC VAULT		
			FIRE HYDRANT		
			SIGNAL VAULT		

ADD ALTERNATE SECTION			
SULPHUR SIDEWALK IMPROVEMENTS REMOVAL PLAN STA. 386+00 - 391+37.65			
Drawn	J ALEX	7/27/17	
Design	WTM	7/27/17	
Checked	WTM	7/27/17	
CITY OF SULPHUR BROADWAY - CHARLES F. COOPER MEMORIAL ROAD TO 12TH STREET			
JOB NO. 210101			
STATE OF OKLAHOMA	DEPARTMENT OF TRANSPORTATION		
	DIVISION 7	SHEET NO. 15 OF 34	

J:\Sulphur\210101\cadd\2017 Phase 1\210101_REMOVAL_04.dwg, 8/10/2017 10:38:57 AM, Jona, 1:2