
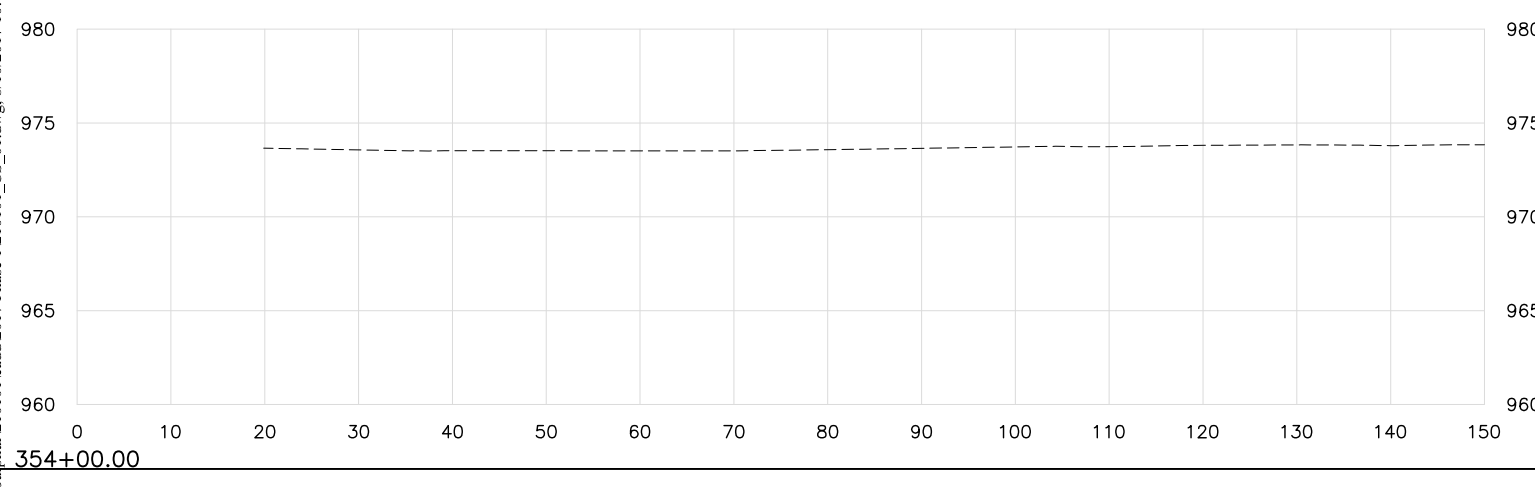
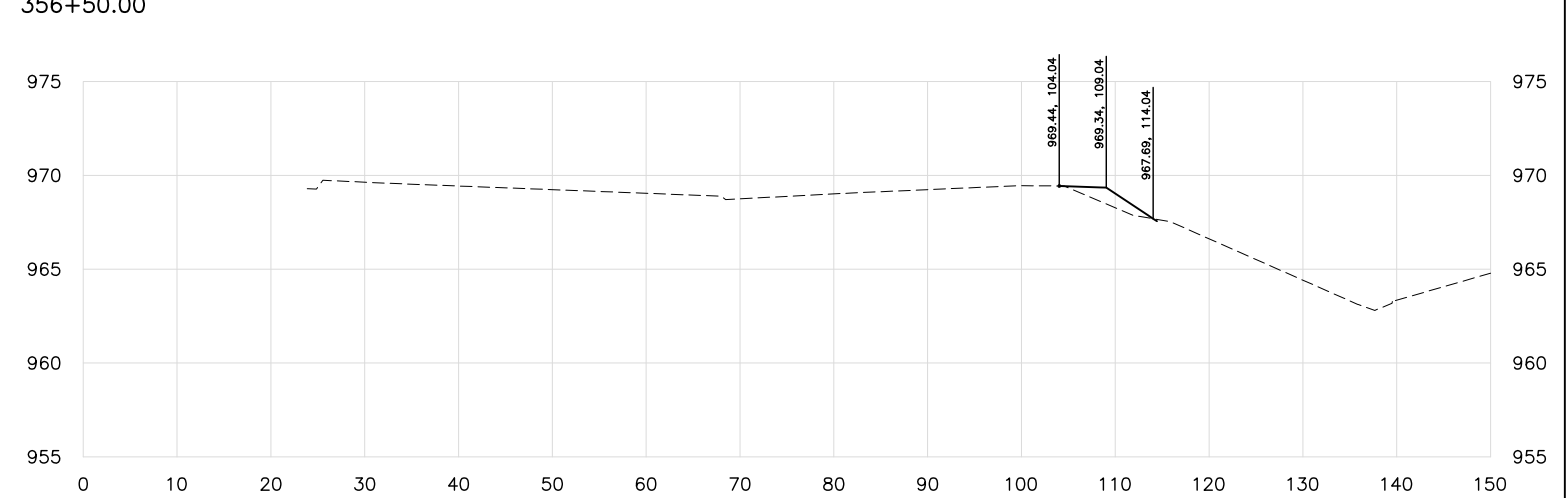
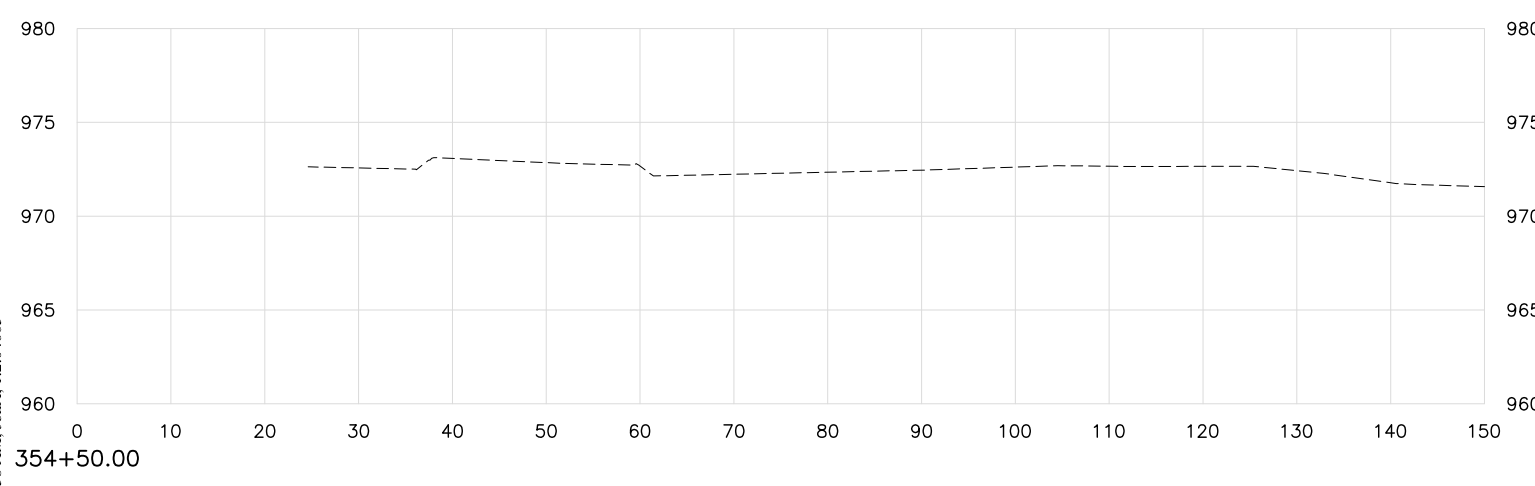
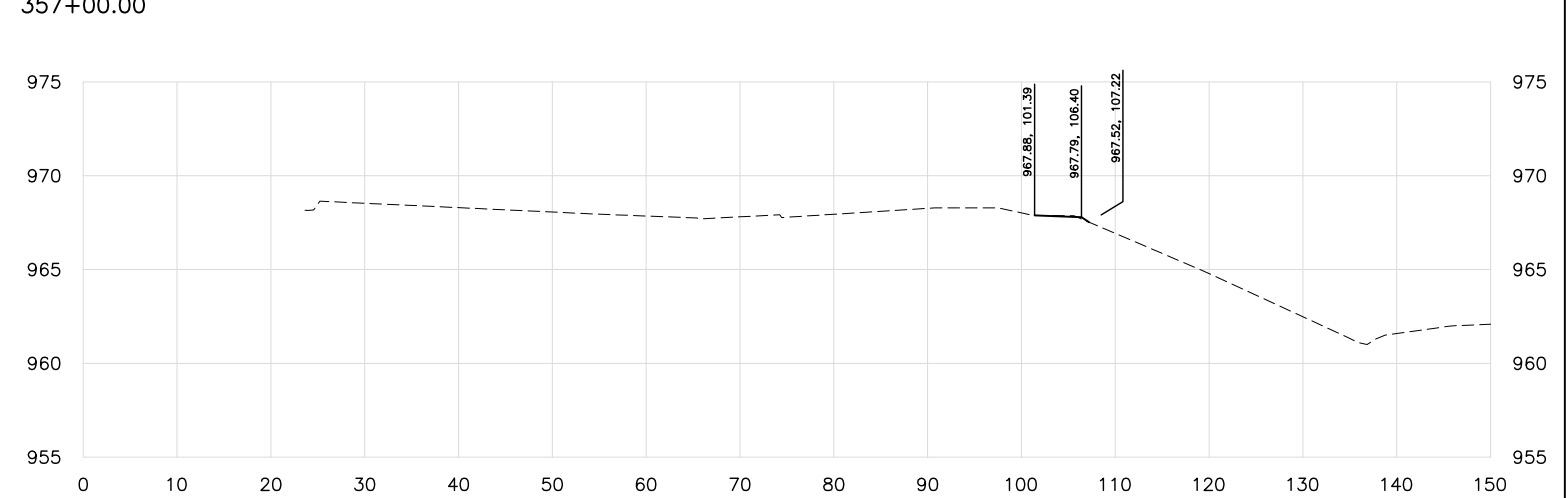
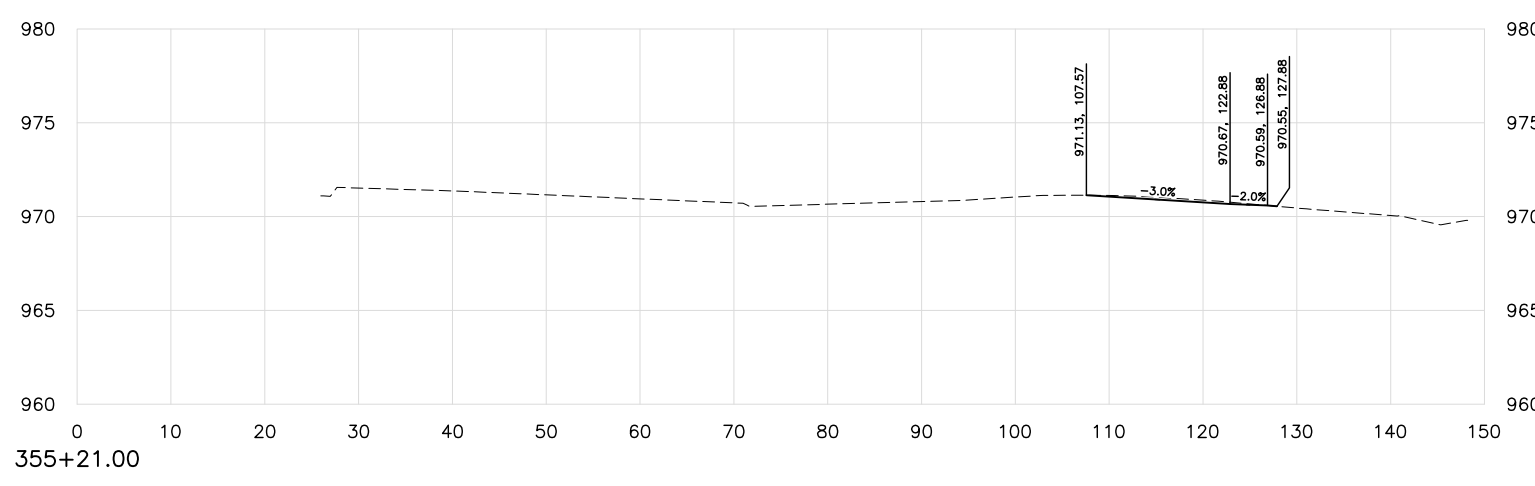
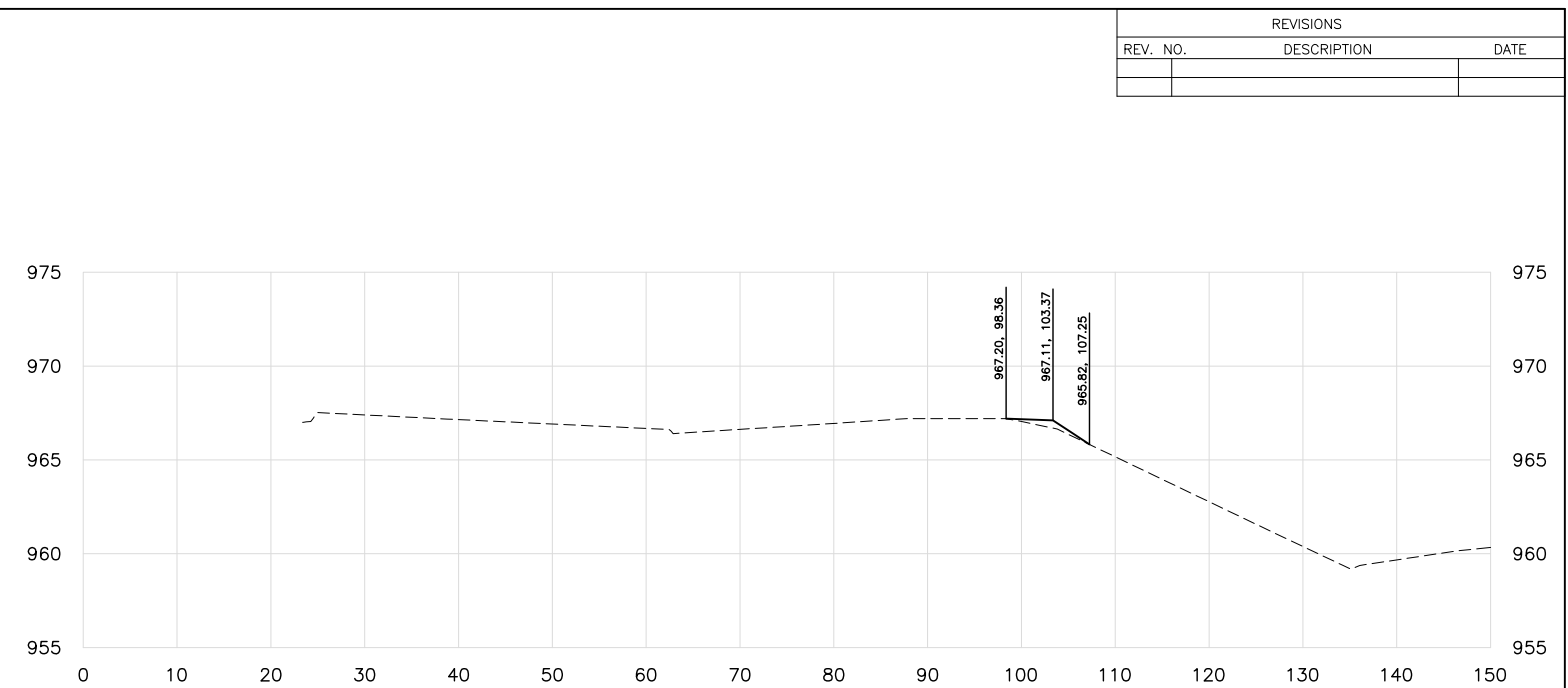


REVISIONS		
REV. NO.	DESCRIPTION	DATE

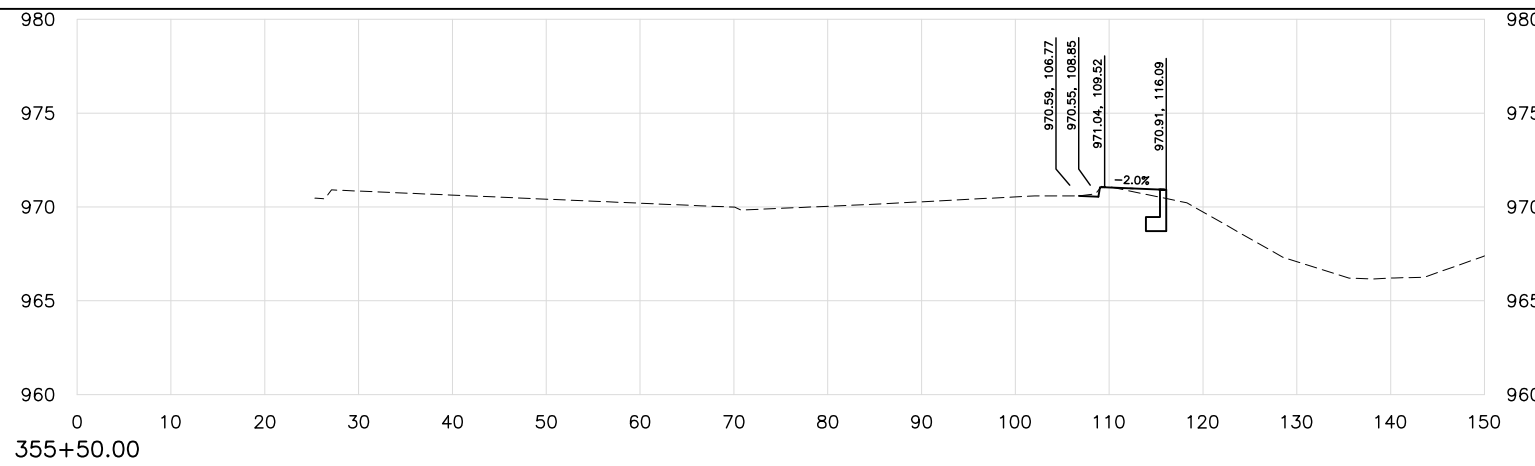

SULPHUR SIDEWALK IMPROVEMENTS CROSS SECTIONS STA. 354+00 TO 357+00  CITY OF SULPHUR BROADWAY - CHARLES F. COOPER MEMORIAL ROAD TO 18TH STREET			Drawn J ALEX 7/27/17 Design WTM 7/27/17 Checked WTM 7/27/17
STATE OF OKLAHOMA		DEPARTMENT OF TRANSPORTATION DIVISION 7	
		JOB NO. 210101 SHEET NO. 24 OF 34	

J:\Sulphur\210101\cadd\2017 Phase 1\210101\_CS\_01.dwg, 8/10/2017 10:17:58 AM, Jona, 1:2,04665