
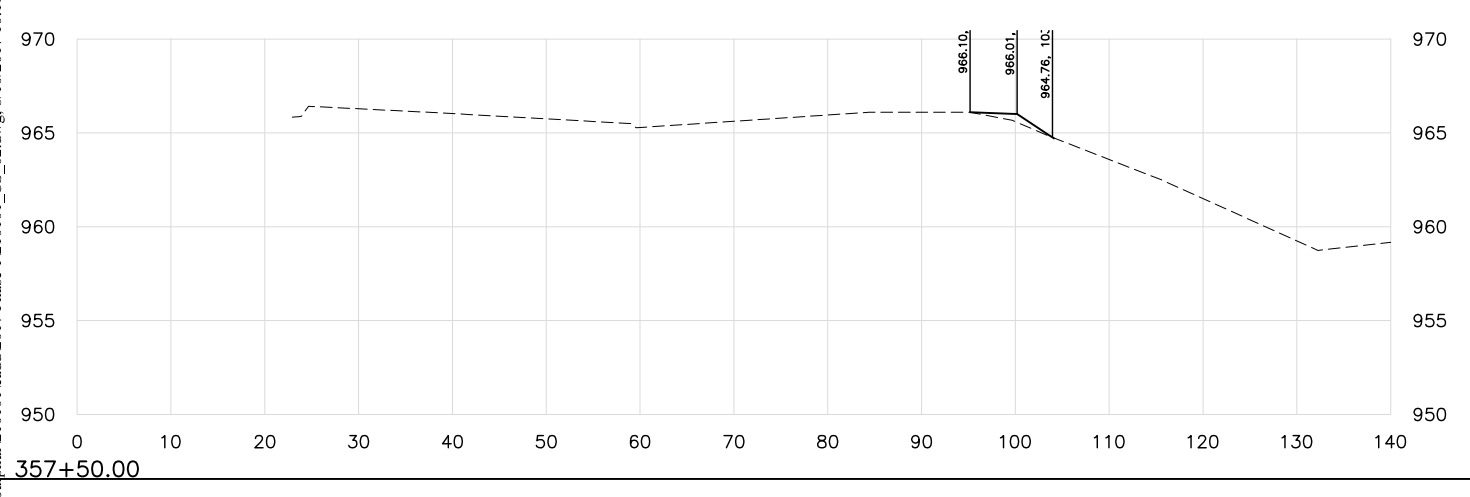
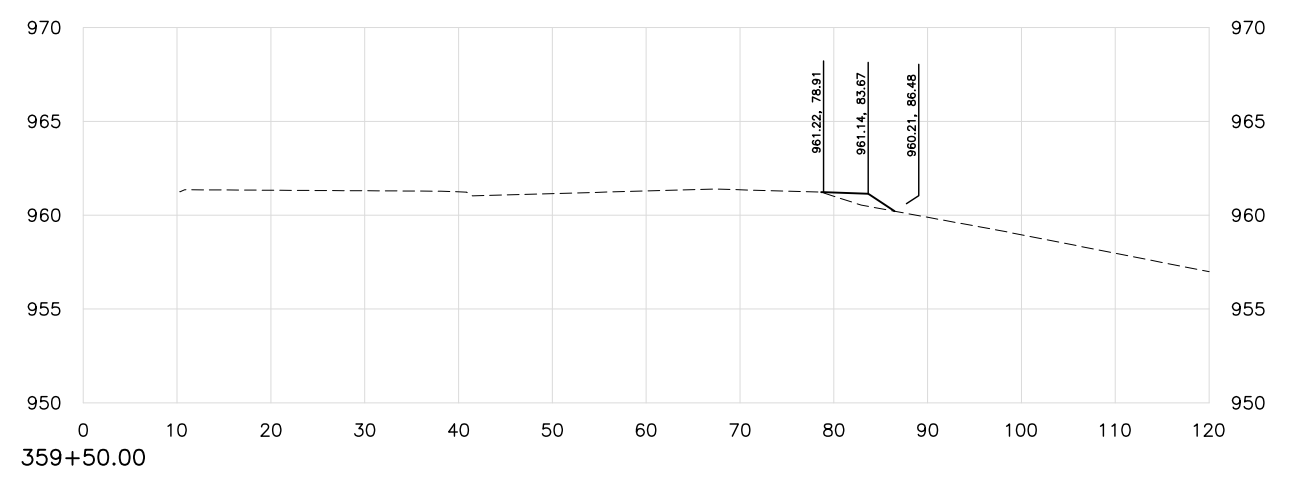
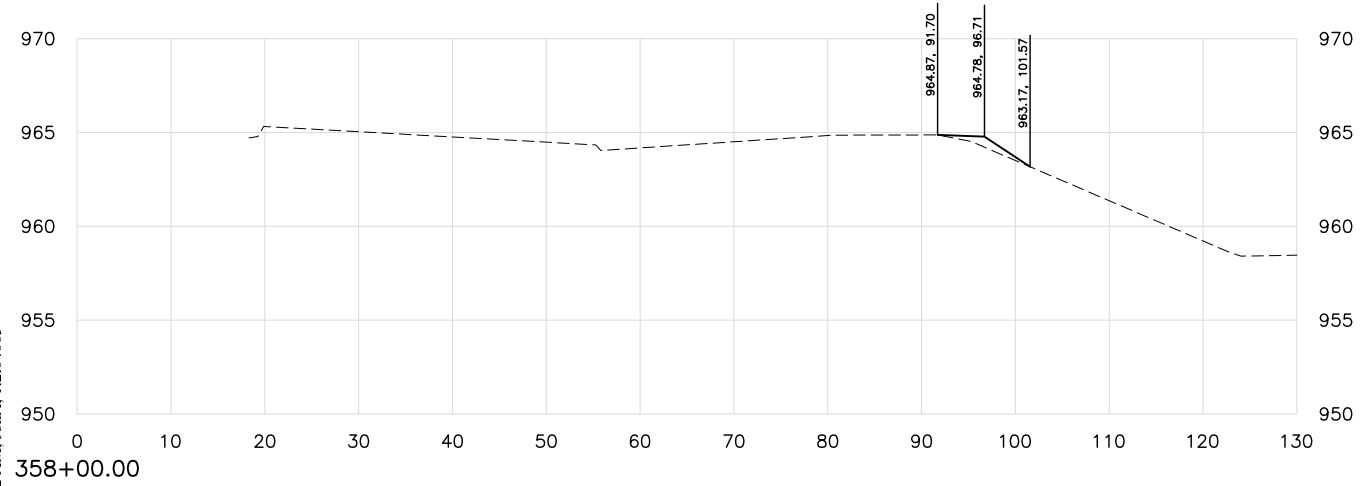
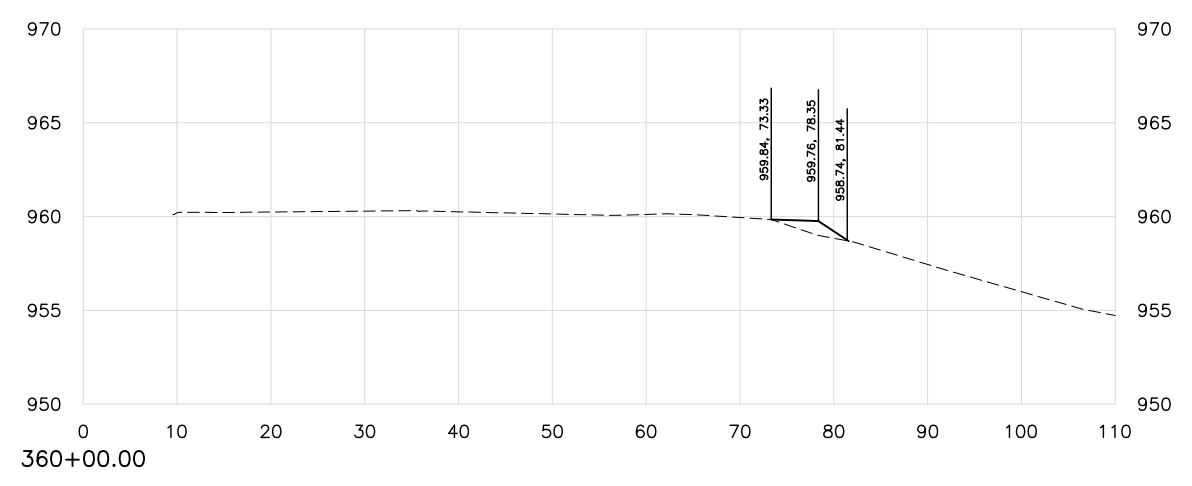
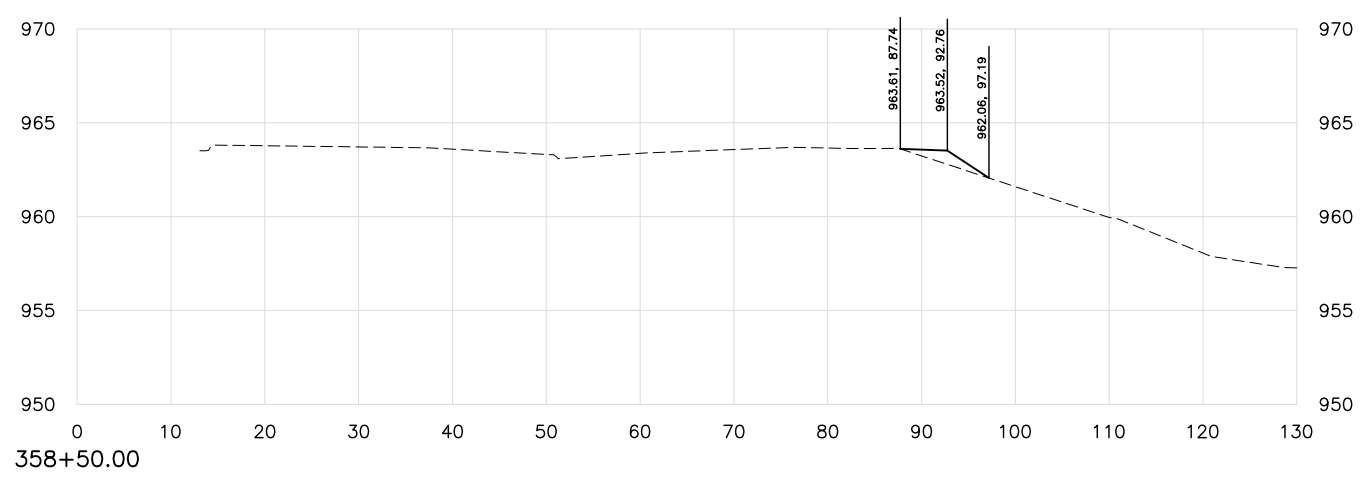
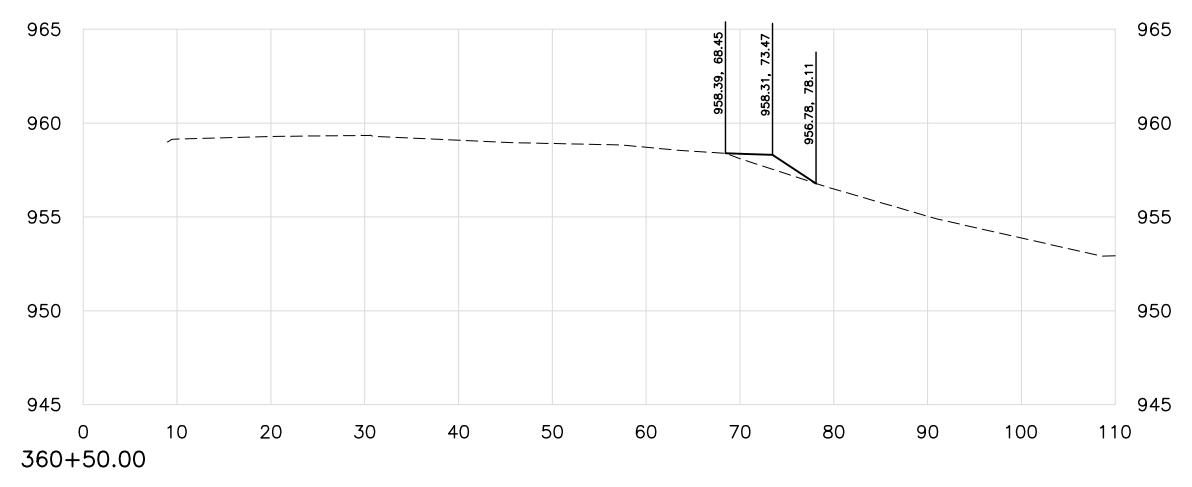


REVISIONS		
REV. NO.	DESCRIPTION	DATE

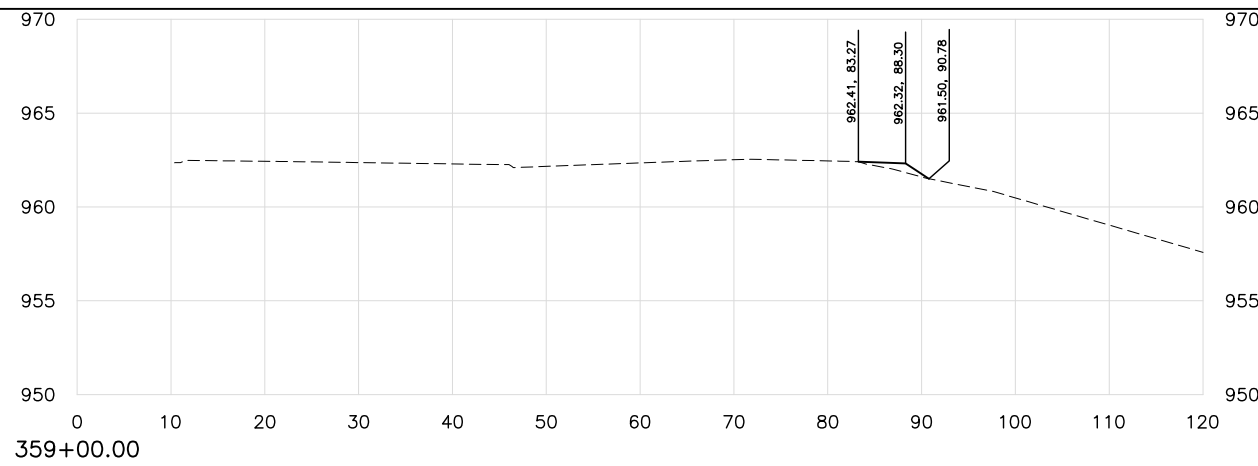

SULPHUR SIDEWALK IMPROVEMENTS CROSS SECTIONS STA. 357+50 TO 360+50		
CITY OF SULPHUR BROADWAY - CHARLES F. COOPER MEMORIAL ROAD TO 18TH STREET		
Drawn	J ALEX	7/27/17
Design	WTM	7/27/17
Checked	WTM	7/27/17
JOB NO. 210101		
STATE OF OKLAHOMA	DEPARTMENT OF TRANSPORTATION	
	DIVISION 7	SHEET NO. 25 OF 34

J:\Sulphur\210101\Lead\2017 Phase 1\210101_CS_02.dwg, 8/10/2017 10:18:12 AM, JobA, 1:2,04665