



REVISIONS		
NO.	DESCRIPTION	DATE

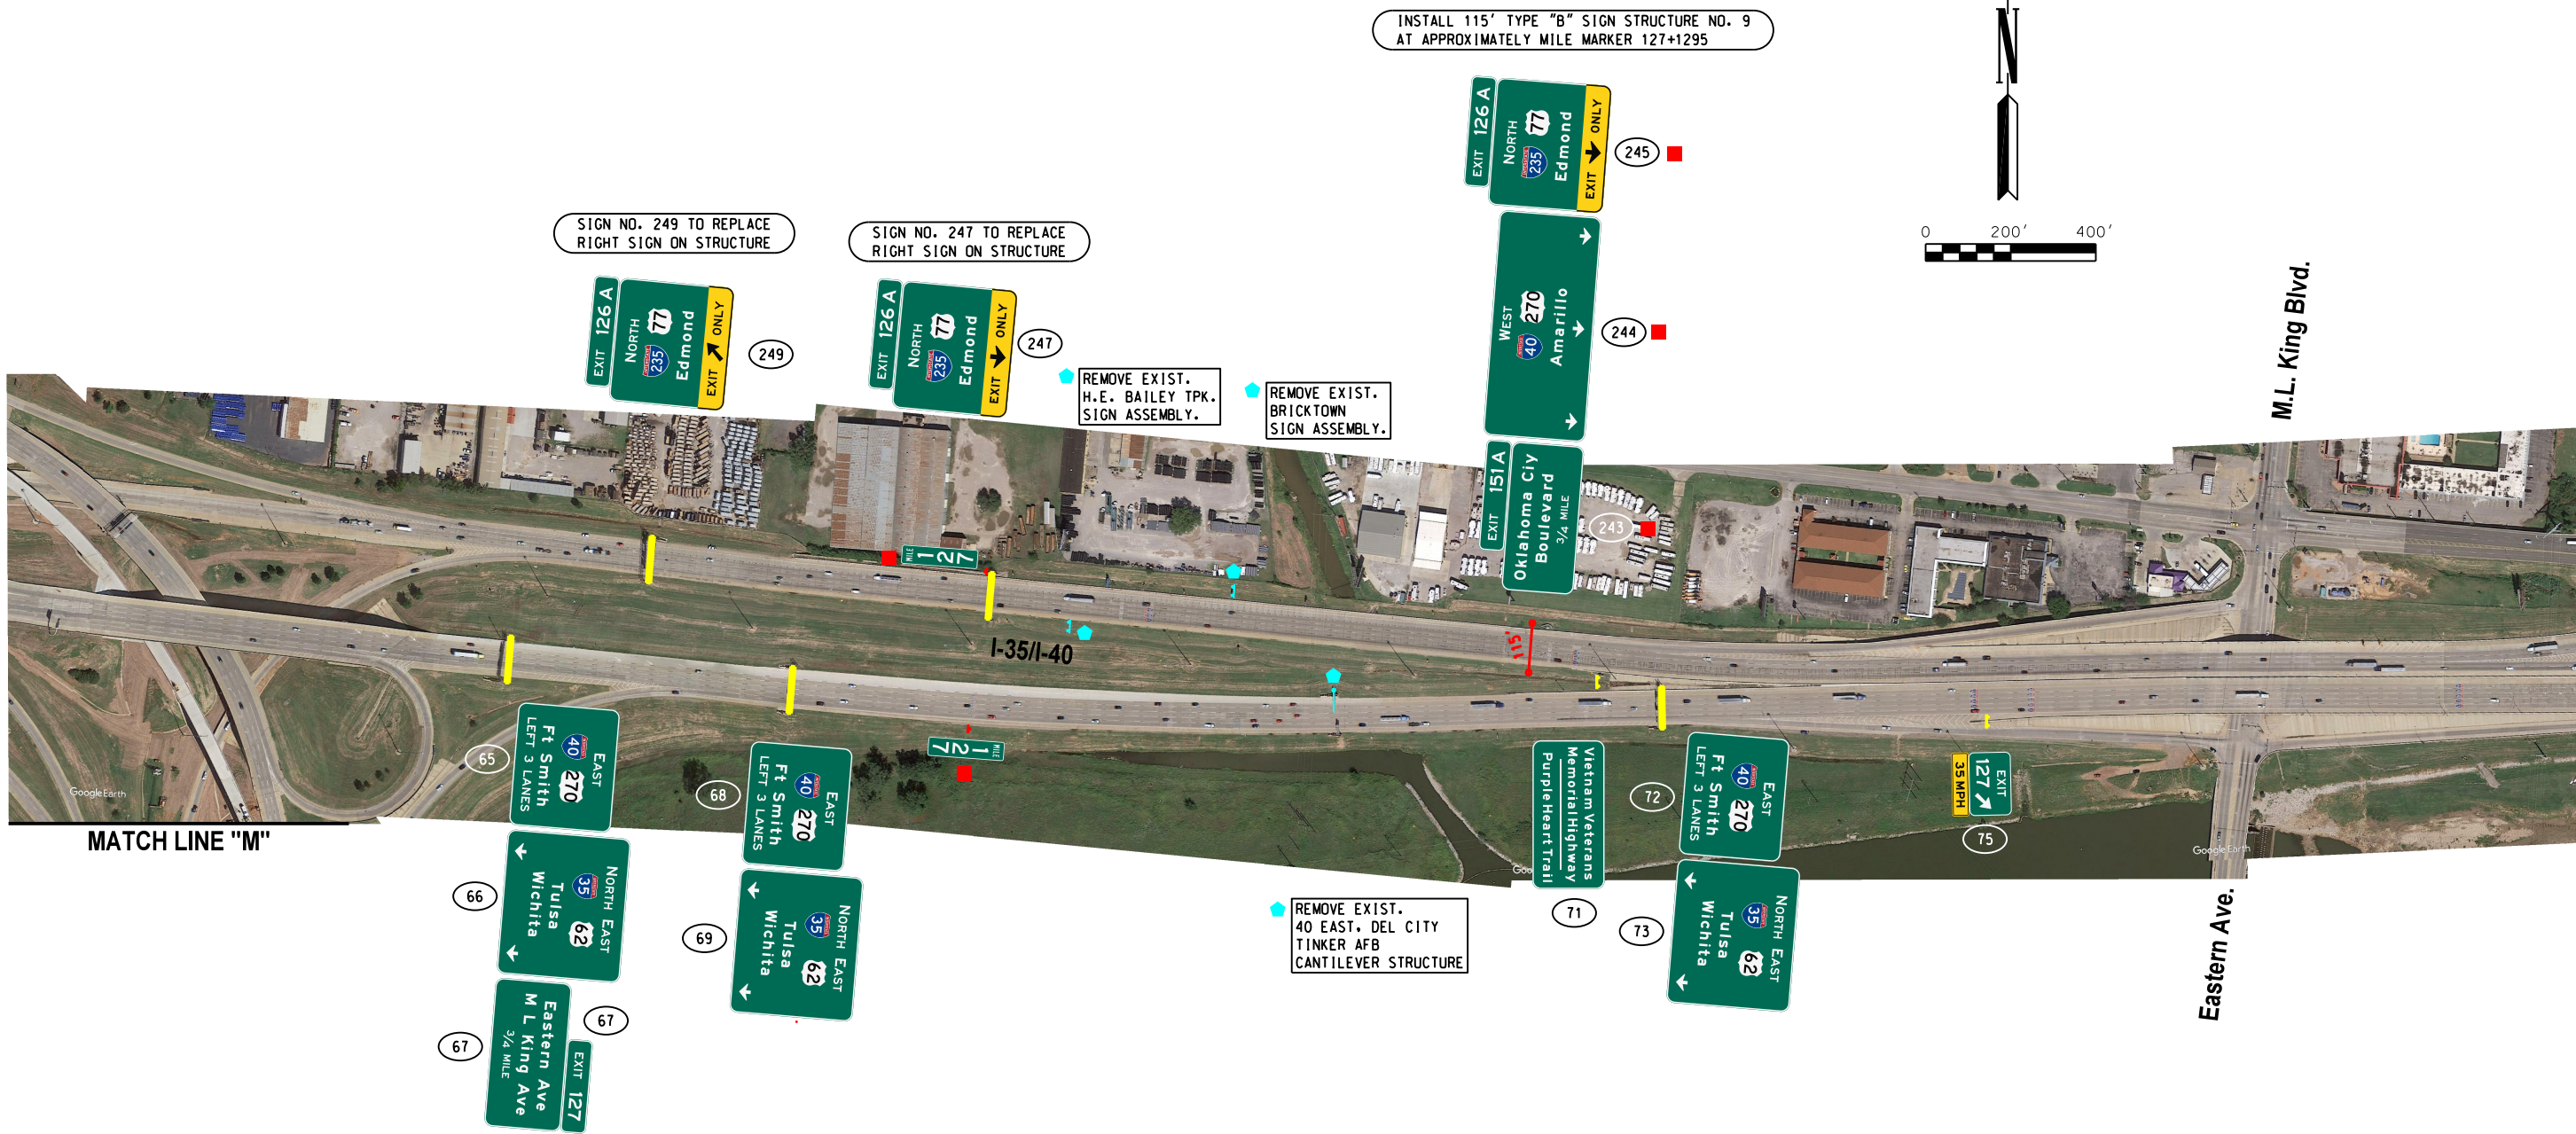

MATCH LINE "N"

MATCH LINE "M"

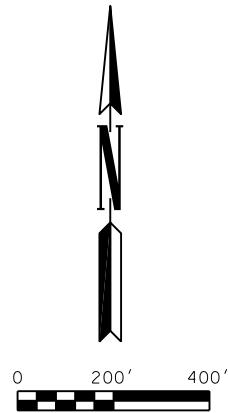

■ = PROPOSED SIGN

Design	SDH	09/14/17
Drawn	CCC	09/14/17



SIGNING PLAN
I-35 (SHEET 10 OF 22)

State Job No. 32625(04) Sheet No. T087

OKLAHOMA COUNTY