
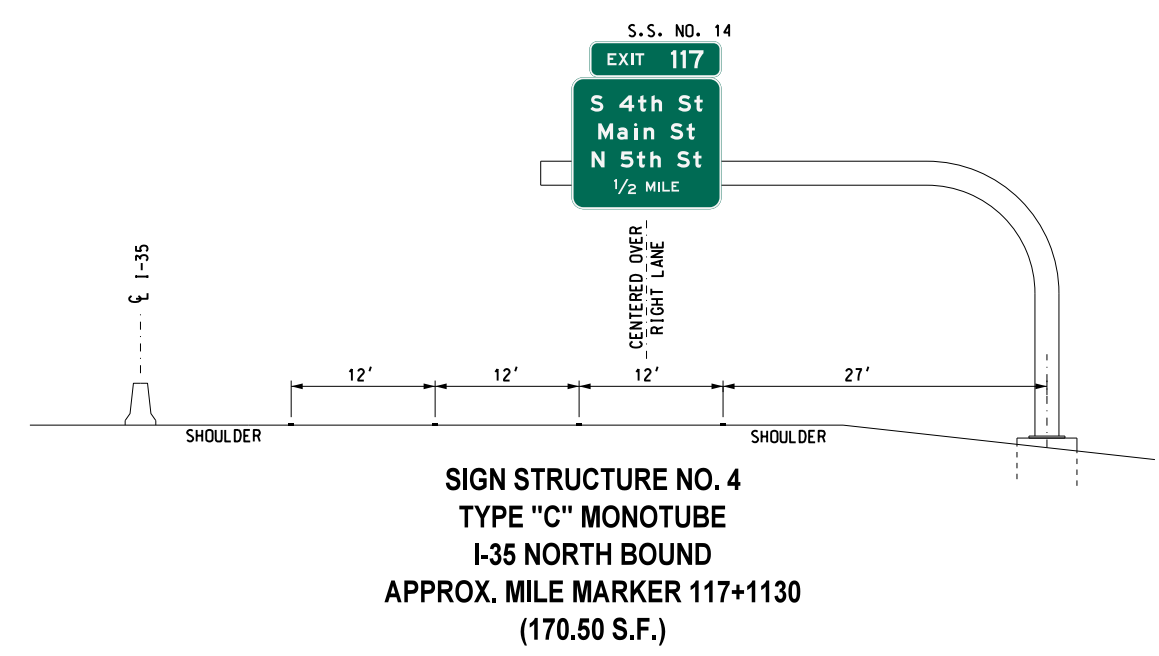
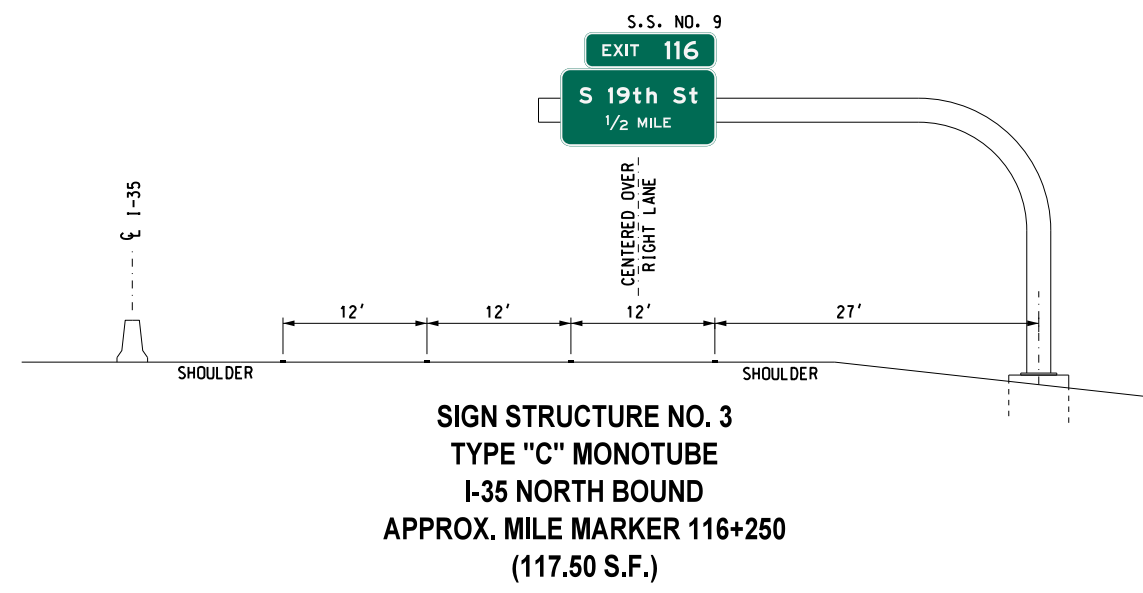
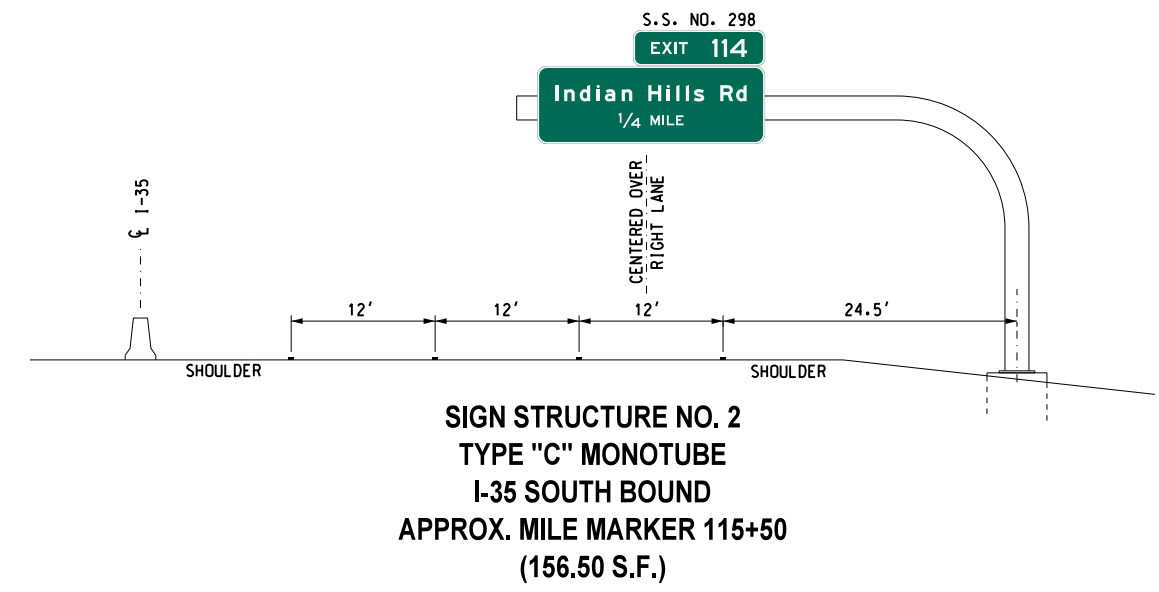


REVISIONS		
NO.	DESCRIPTION	DATE

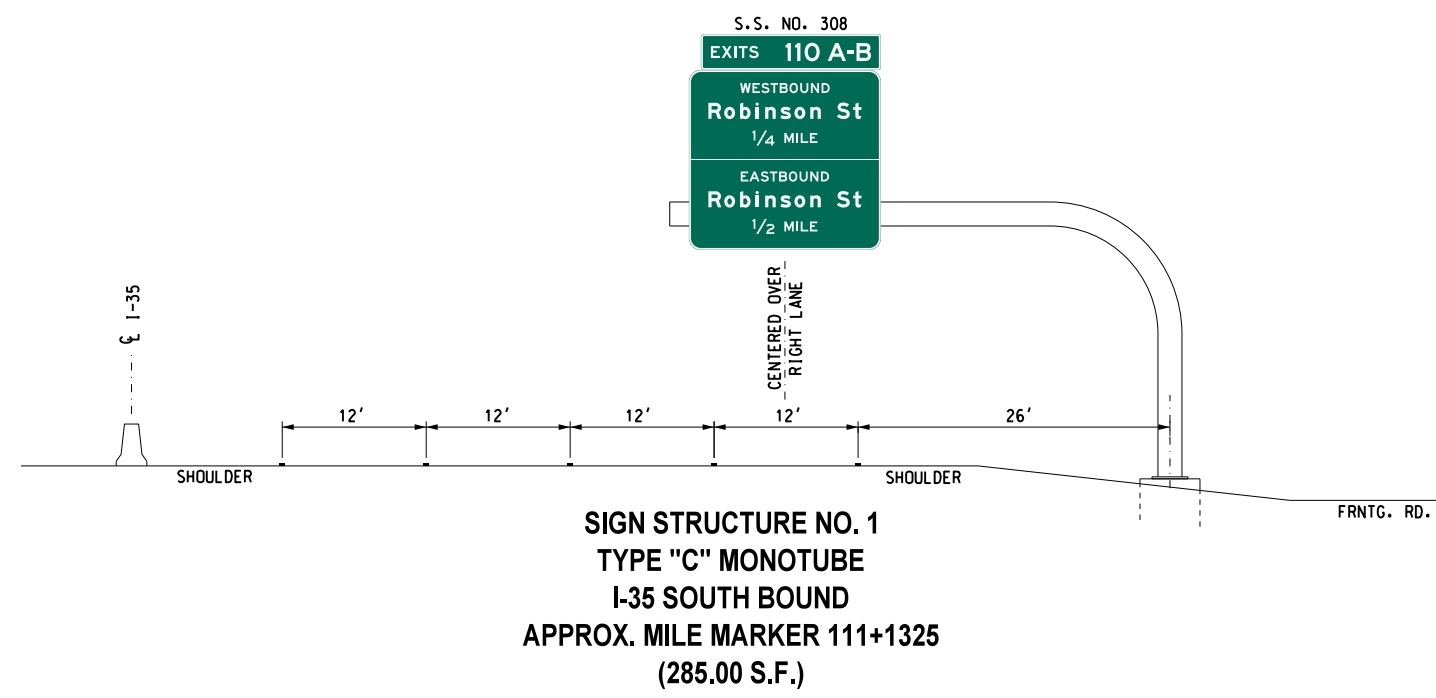

G:\Projects\1-35 Signing Project - EC-888B.Task\100-32625(04)-SIGN STR DETAILS.dgn 09/14/17

Design	SDH	09/14/17
Drawn	CCC	09/14/17

**SIGN STRUCTURE DETAILS**  
(1 OF 5)