




REVISIONS		
NO.	DESCRIPTION	DATE

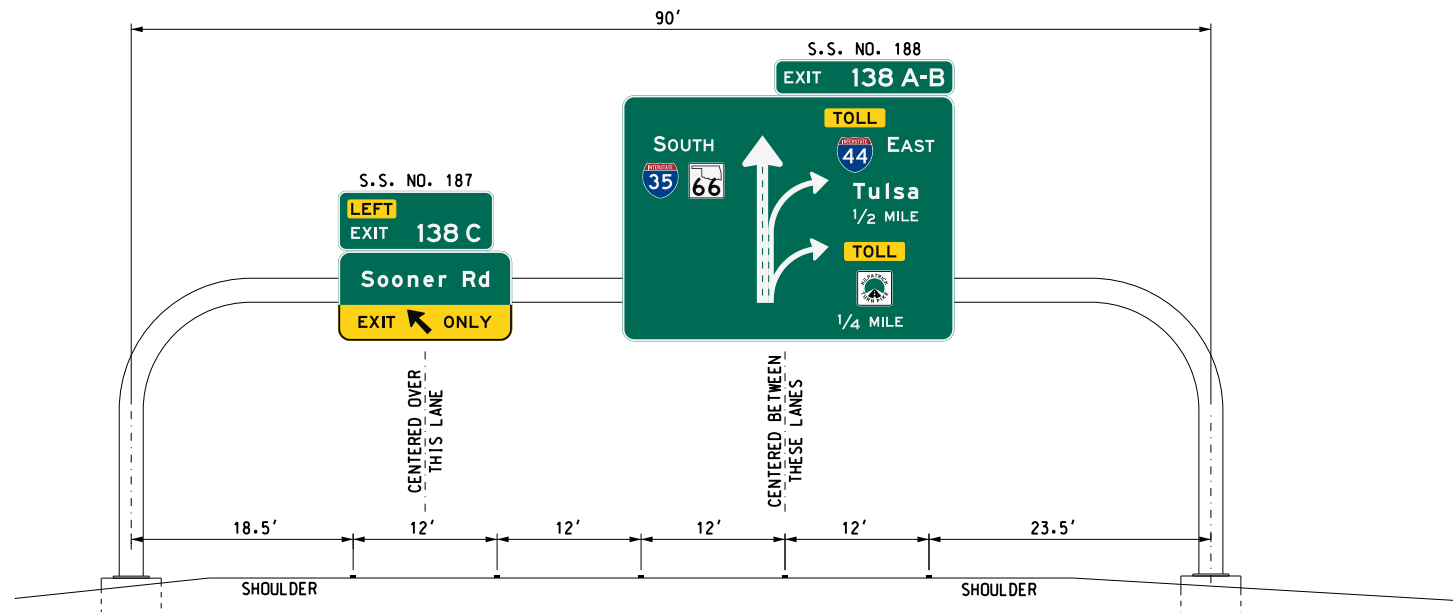


SIGN STRUCTURE NO. 15
90' TYPE "B" MONOTUBE
I-35 SOUTH BOUND
APPROX. MILE MARKER 138+2465
(786.00 S.F.)

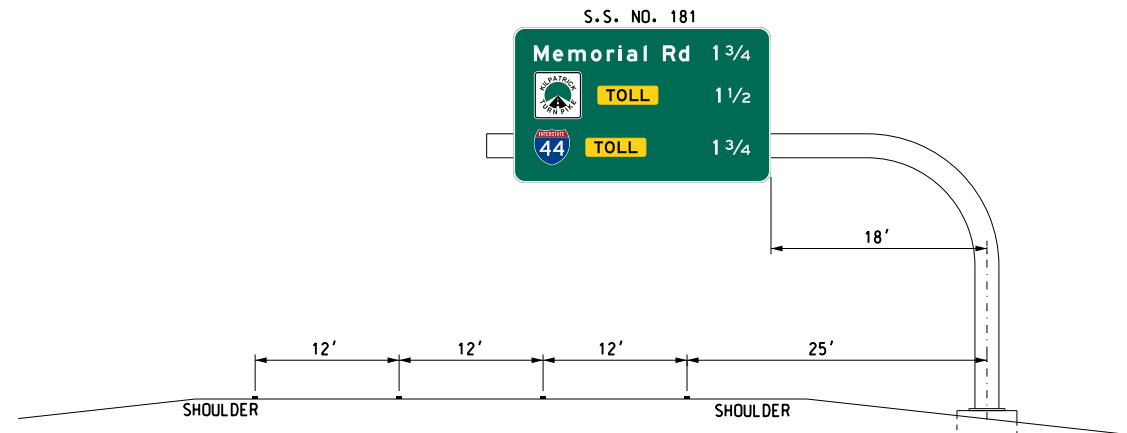

SIGN STRUCTURE NO. 16
TYPE "C" MONOTUBE
I-35 SOUTH BOUND
APPROX. MILE MARKER 139+3155
(279.50 S.F.)

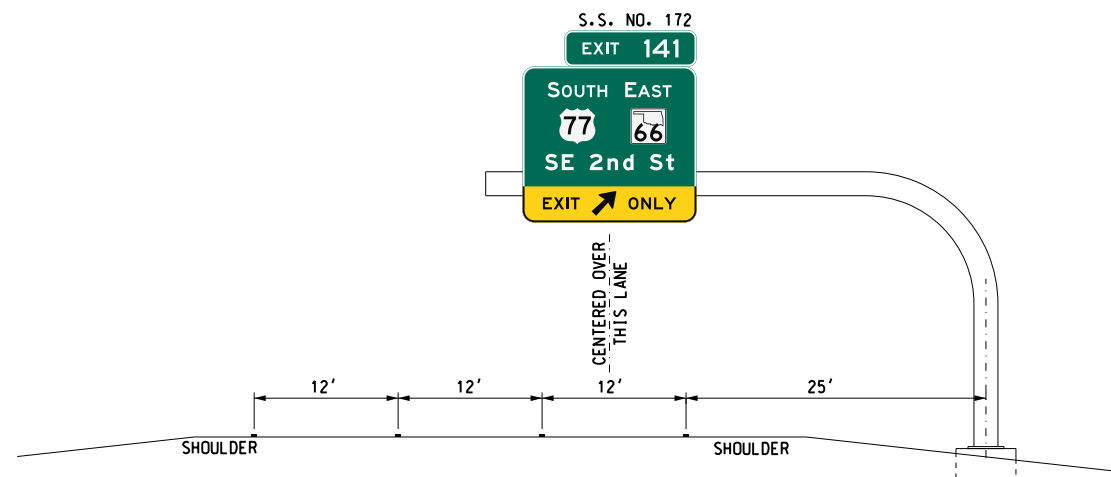

SIGN STRUCTURE NO. 17
TYPE "C" MONOTUBE
I-35 SOUTH BOUND
APPROX. MILE MARKER 141+4265
(221.50 S.F.)

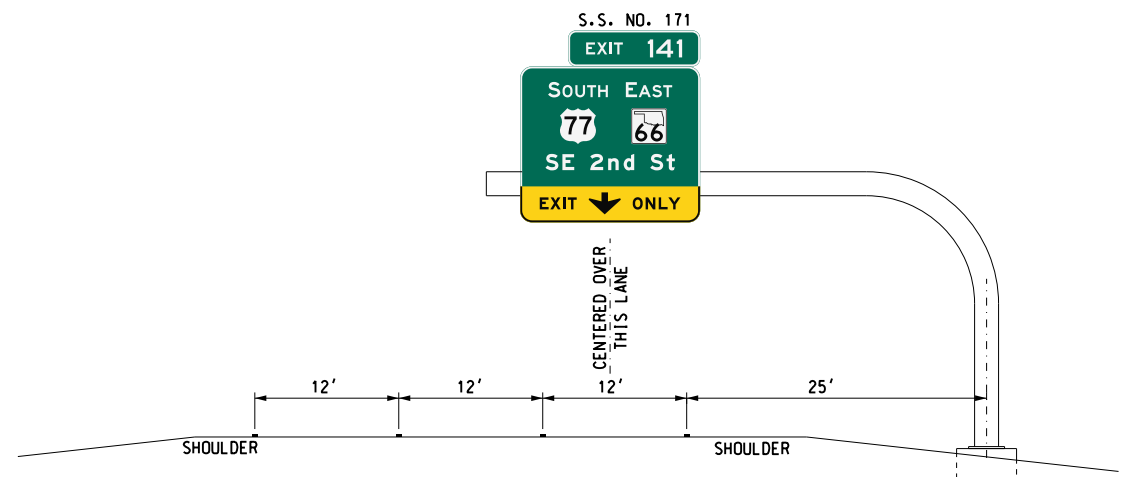

SIGN STRUCTURE NO. 18
TYPE "C" MONOTUBE
I-35 SOUTH BOUND
APPROX. MILE MARKER 141+4885
(228.00 S.F.)

09/14/17 G:\Projects\1-35 Signing Project - EC-185B.Task\104-32625(04)-SIGN STR DETAILS.dgn

Design	SDH	09/14/17
Drawn	CCC	09/14/17



SIGN STRUCTURE DETAILS
(5 OF 5)