

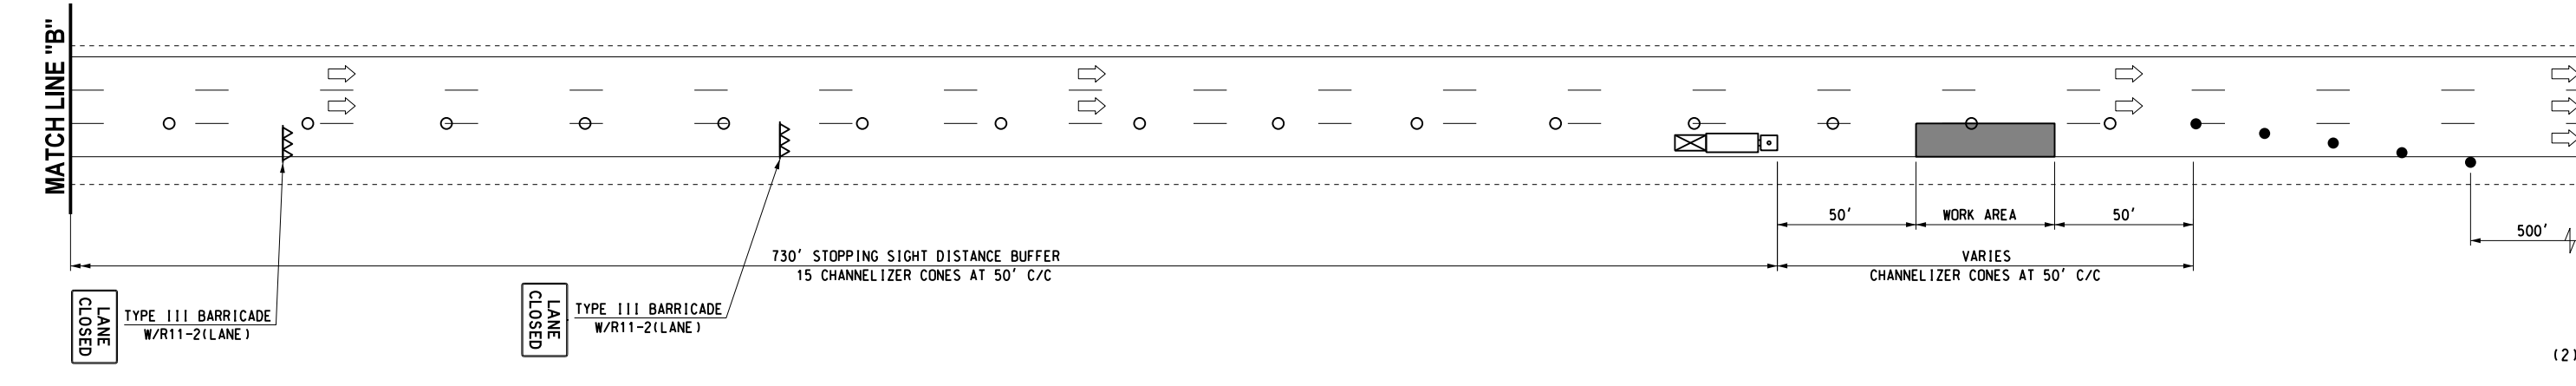


REVISIONS		
NO.	DESCRIPTION	DATE

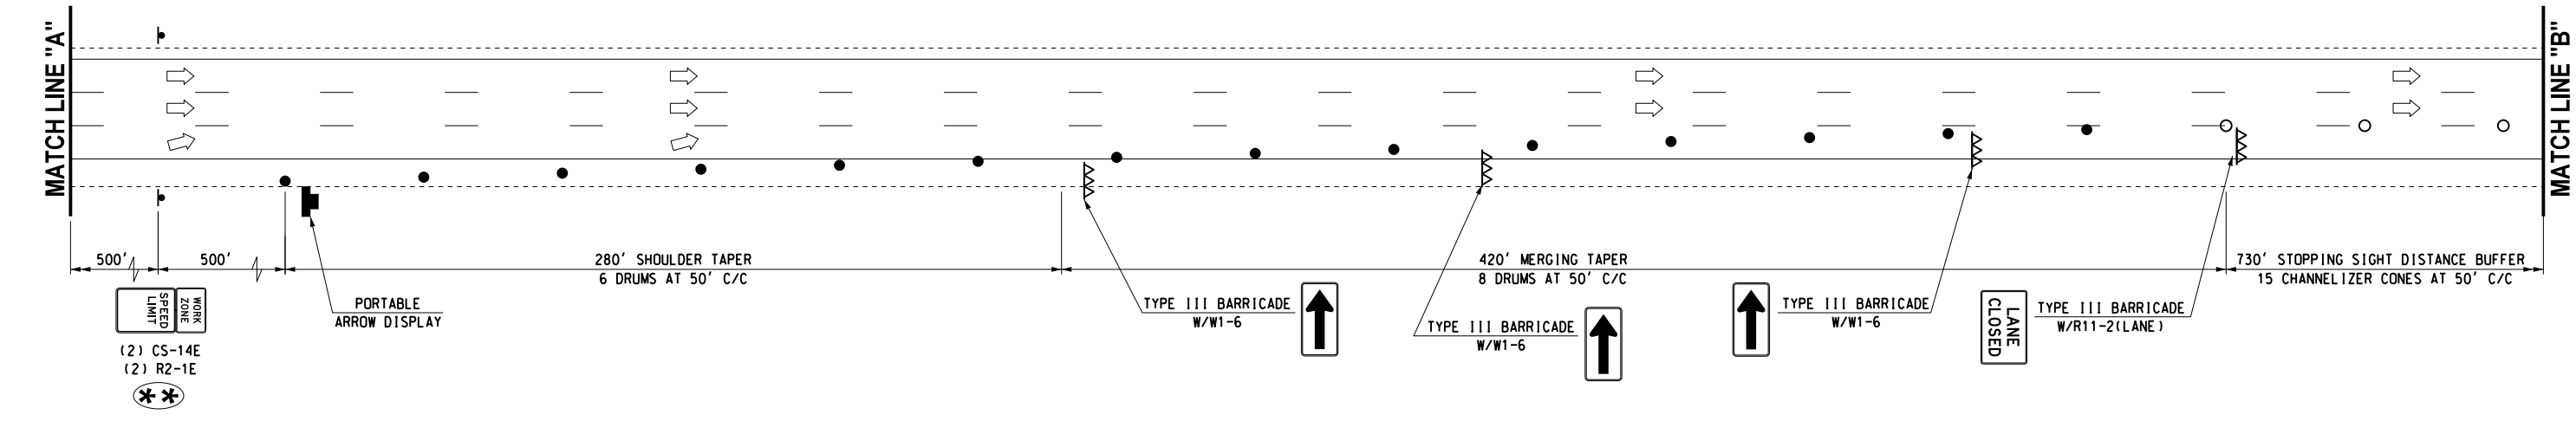

- ⊛ RIGHT LANE CLOSURE SHOWN. REVERSE THESE SIGNS FOR LEFT LANE CLOSURE.
- ⊛⊛ SPEED LIMIT REDUCTION TO BE DETERMINED BY THE ENGINEER. NOT TO EXCEED 10mph PER REDUCTION

Design	RWR	09/18/17
Drawn	CCC	09/18/17

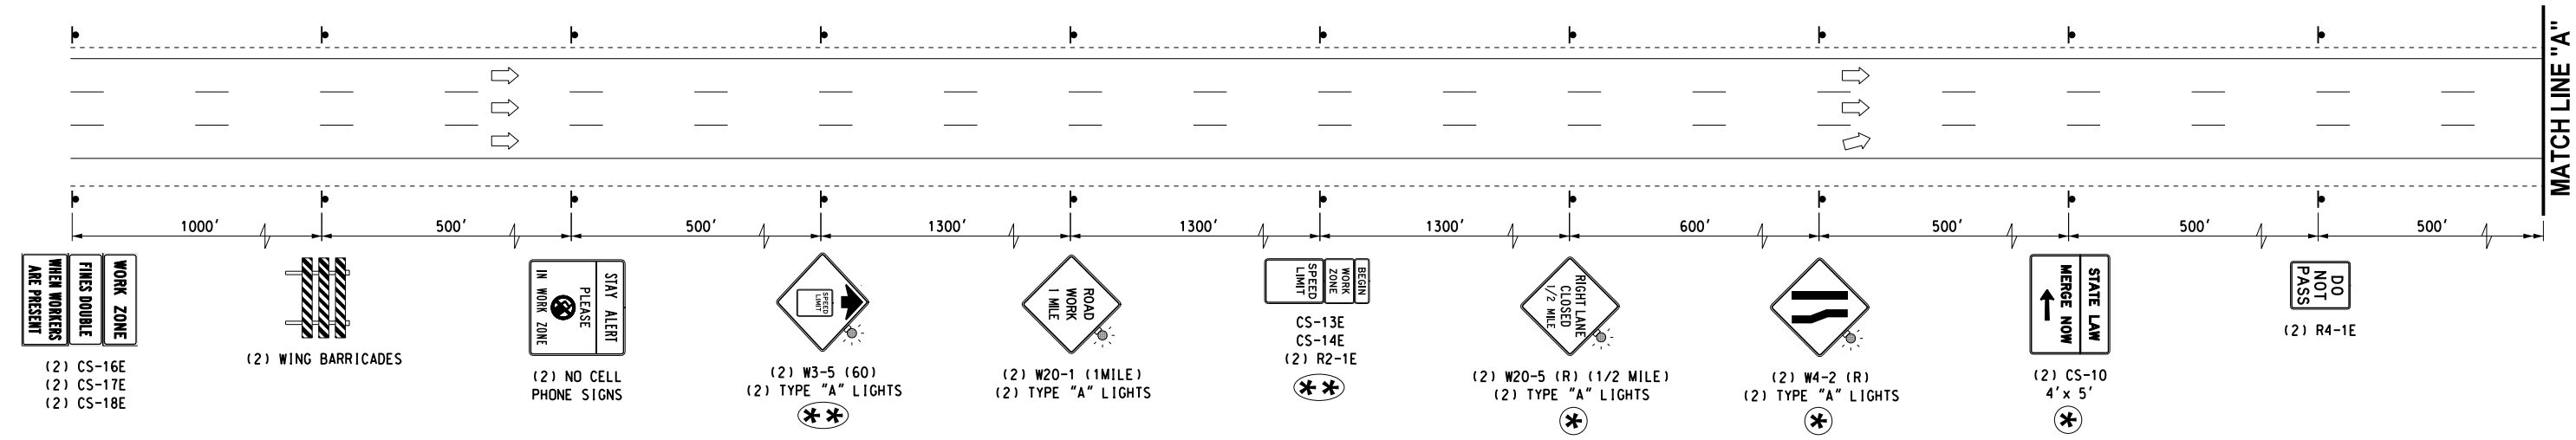

TYPICAL INTERSTATE SINGLE LANE CLOSURE

State Job No. 32625(04) Sheet No. T105

09/18/17 G:\Projects\T-2598 I-35 Signing Project - EC-885B.Task\NCAD\105-32625(04)-TYPICAL LANE CLOSURE DETAIL.dgn