
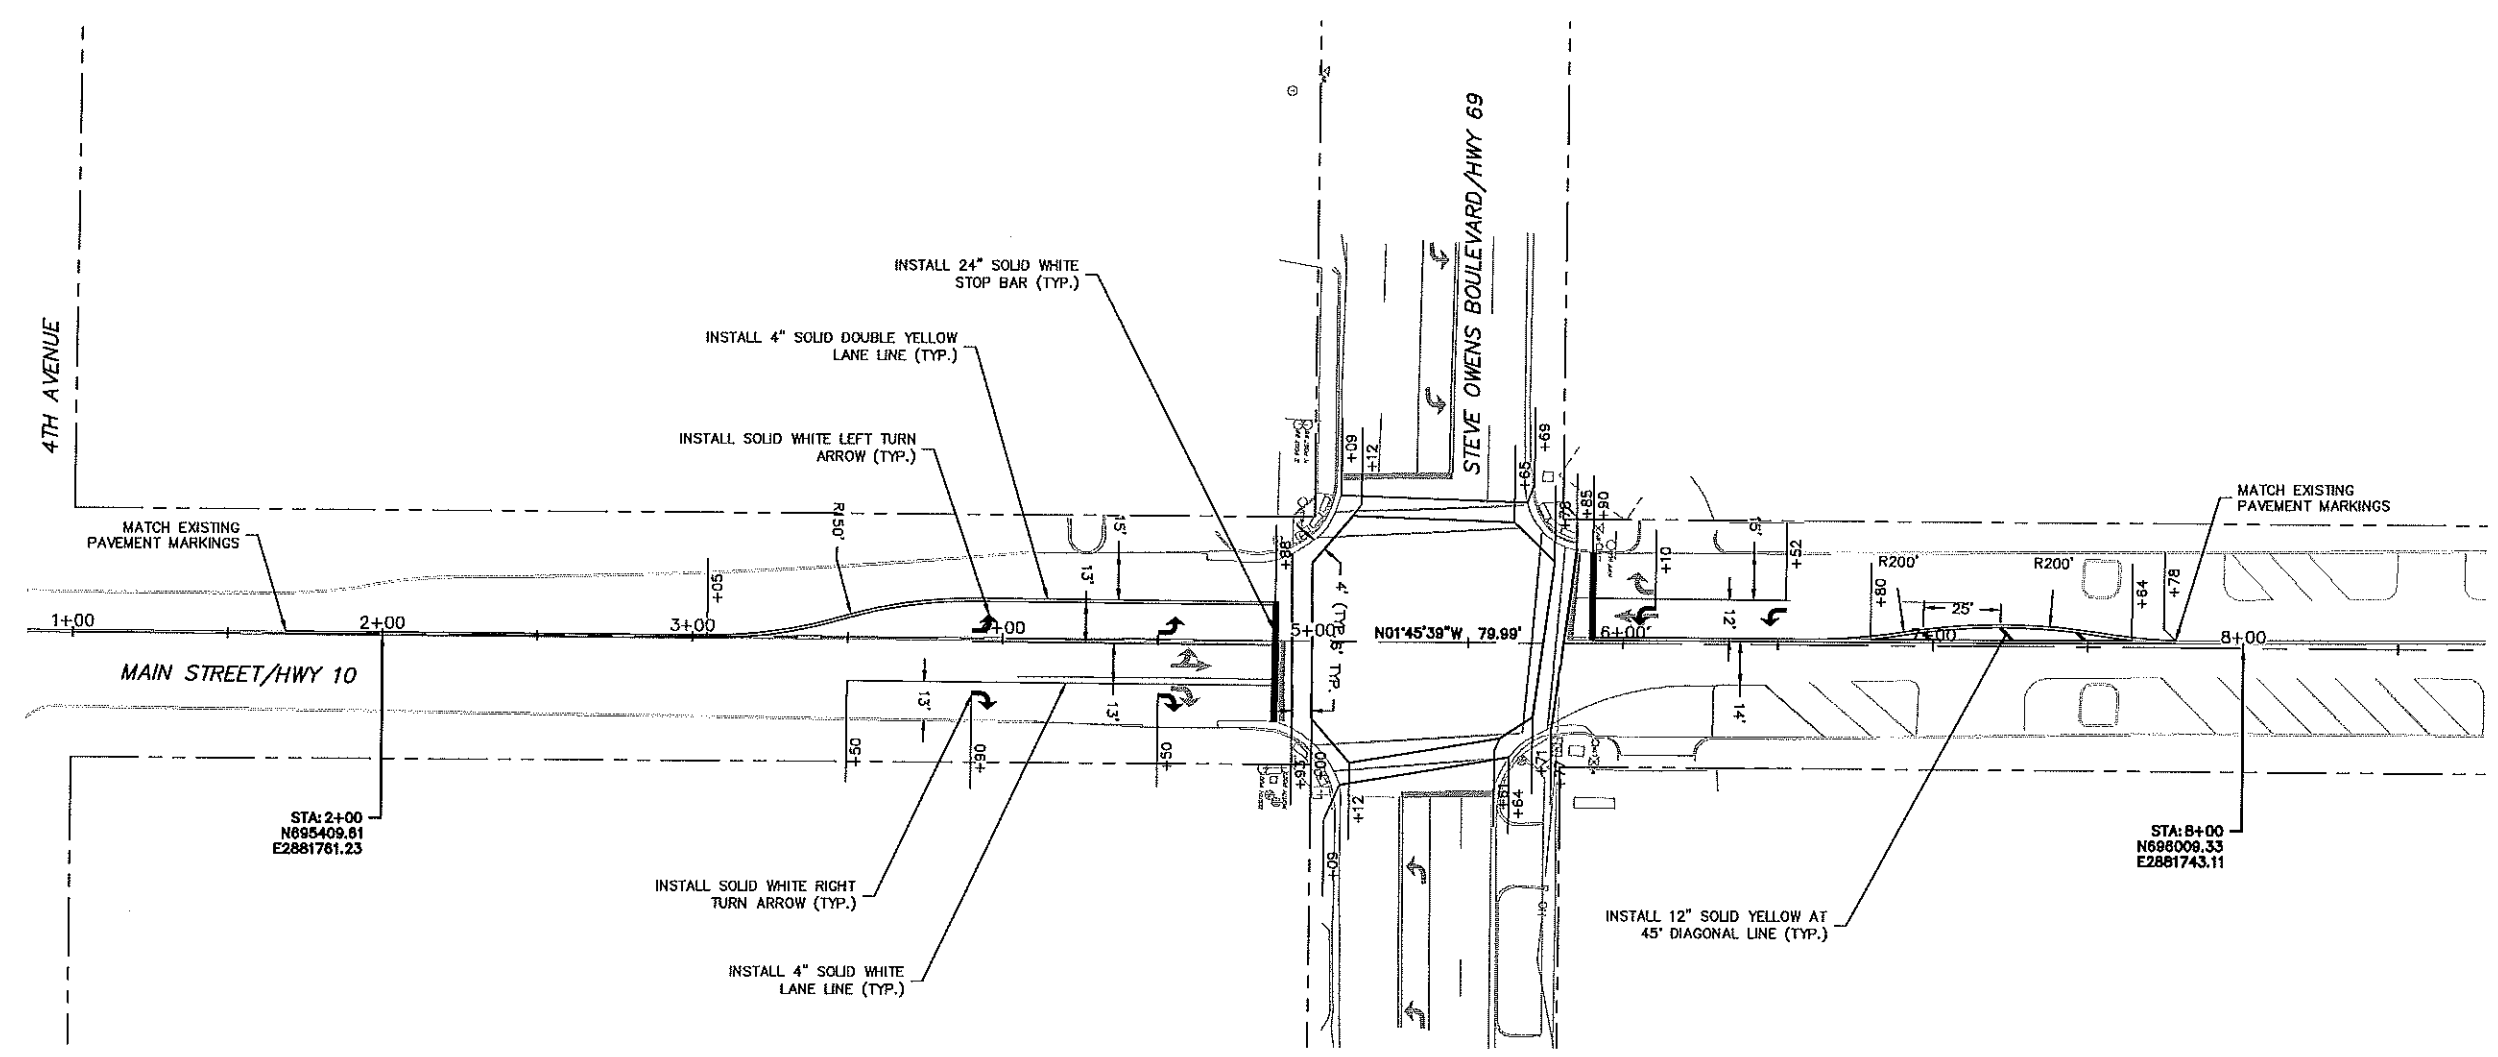



YEAR	STATE JOB NO.
2017	33078 (04)

**OLSSON ASSOCIATES**  
 Olsson Associates - Civil Engineering  
 702 S. Main Street  
 Joplin, MO 64801  
 TEL: 417.791.0849  
 FAX: 417.791.4714  
 www.olssonassociates.com

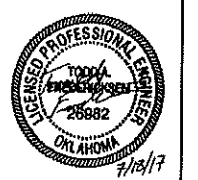

DWG: F:\2016\2001-2500\016-2300\40-Design\AutoCAD\WO 7 Traffic Signal\Sheets\TRFCA\_Plan\_Plan\_62300\_W07.dwg  
 DATE: Jul 25, 2017 5:15pm  
 XREFS: F:\2016\2300\40-Design\AutoCAD\WO 7 Traffic Signal\Sheets\TRFCA\_Plan\_Plan\_62300\_W07.dwg  
 USER: tmchenry  
 F:\2016\2300\40-Design\AutoCAD\WO 7 Traffic Signal\Sheets\TRFCA\_Plan\_Plan\_62300\_W07.dwg  
 V:\XBDU\_62300

- NOTES:
- 1) ALL EXISTING PAVEMENT MARKINGS IN CONFLICT WITH NEW SHALL BE OBLITERATED.
  - 2) PAVEMENT MARKING ON ASPHALT SHALL BE HOT APPLIED THERMOPLASTIC MATERIAL OR PRE-FORMED THERMOPLASTIC MATERIALS. FOLLOW ODOT STANDARDS FOR MATERIALS AND APPLICATION PROCEDURES.

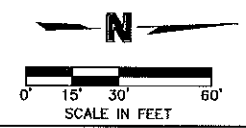

REV. NO.	DATE	REVISIONS DESCRIPTION	BY

PAVEMENT MARKING PLAN WO#7 - TRAFFIC SIGNAL PLANS		2017
MAIN STREET AND STEVE OWENS BOULEVARD CITY OF MIAMI, OKLAHOMA		
MIAMI, OKLAHOMA		
drawn by:	JRC	
checked by:	JSS	
approved by:	TAF	
QA/QC by:	JSS	
Project no.:	016-2300 W07	
Drawing no.:	SEE PLOT SHEET	
Date:	07-18-2017	
SHEET 07 of 08		