


From Thomas to Kenworthy on the west side, the new work consists of new C+G, drives at existing driveways, and sidewalk between the curb and R/W.

Replace Kenworthy apron w/ conc., maintaining drainage southerly.

See Special Detail for the corner ramps and island

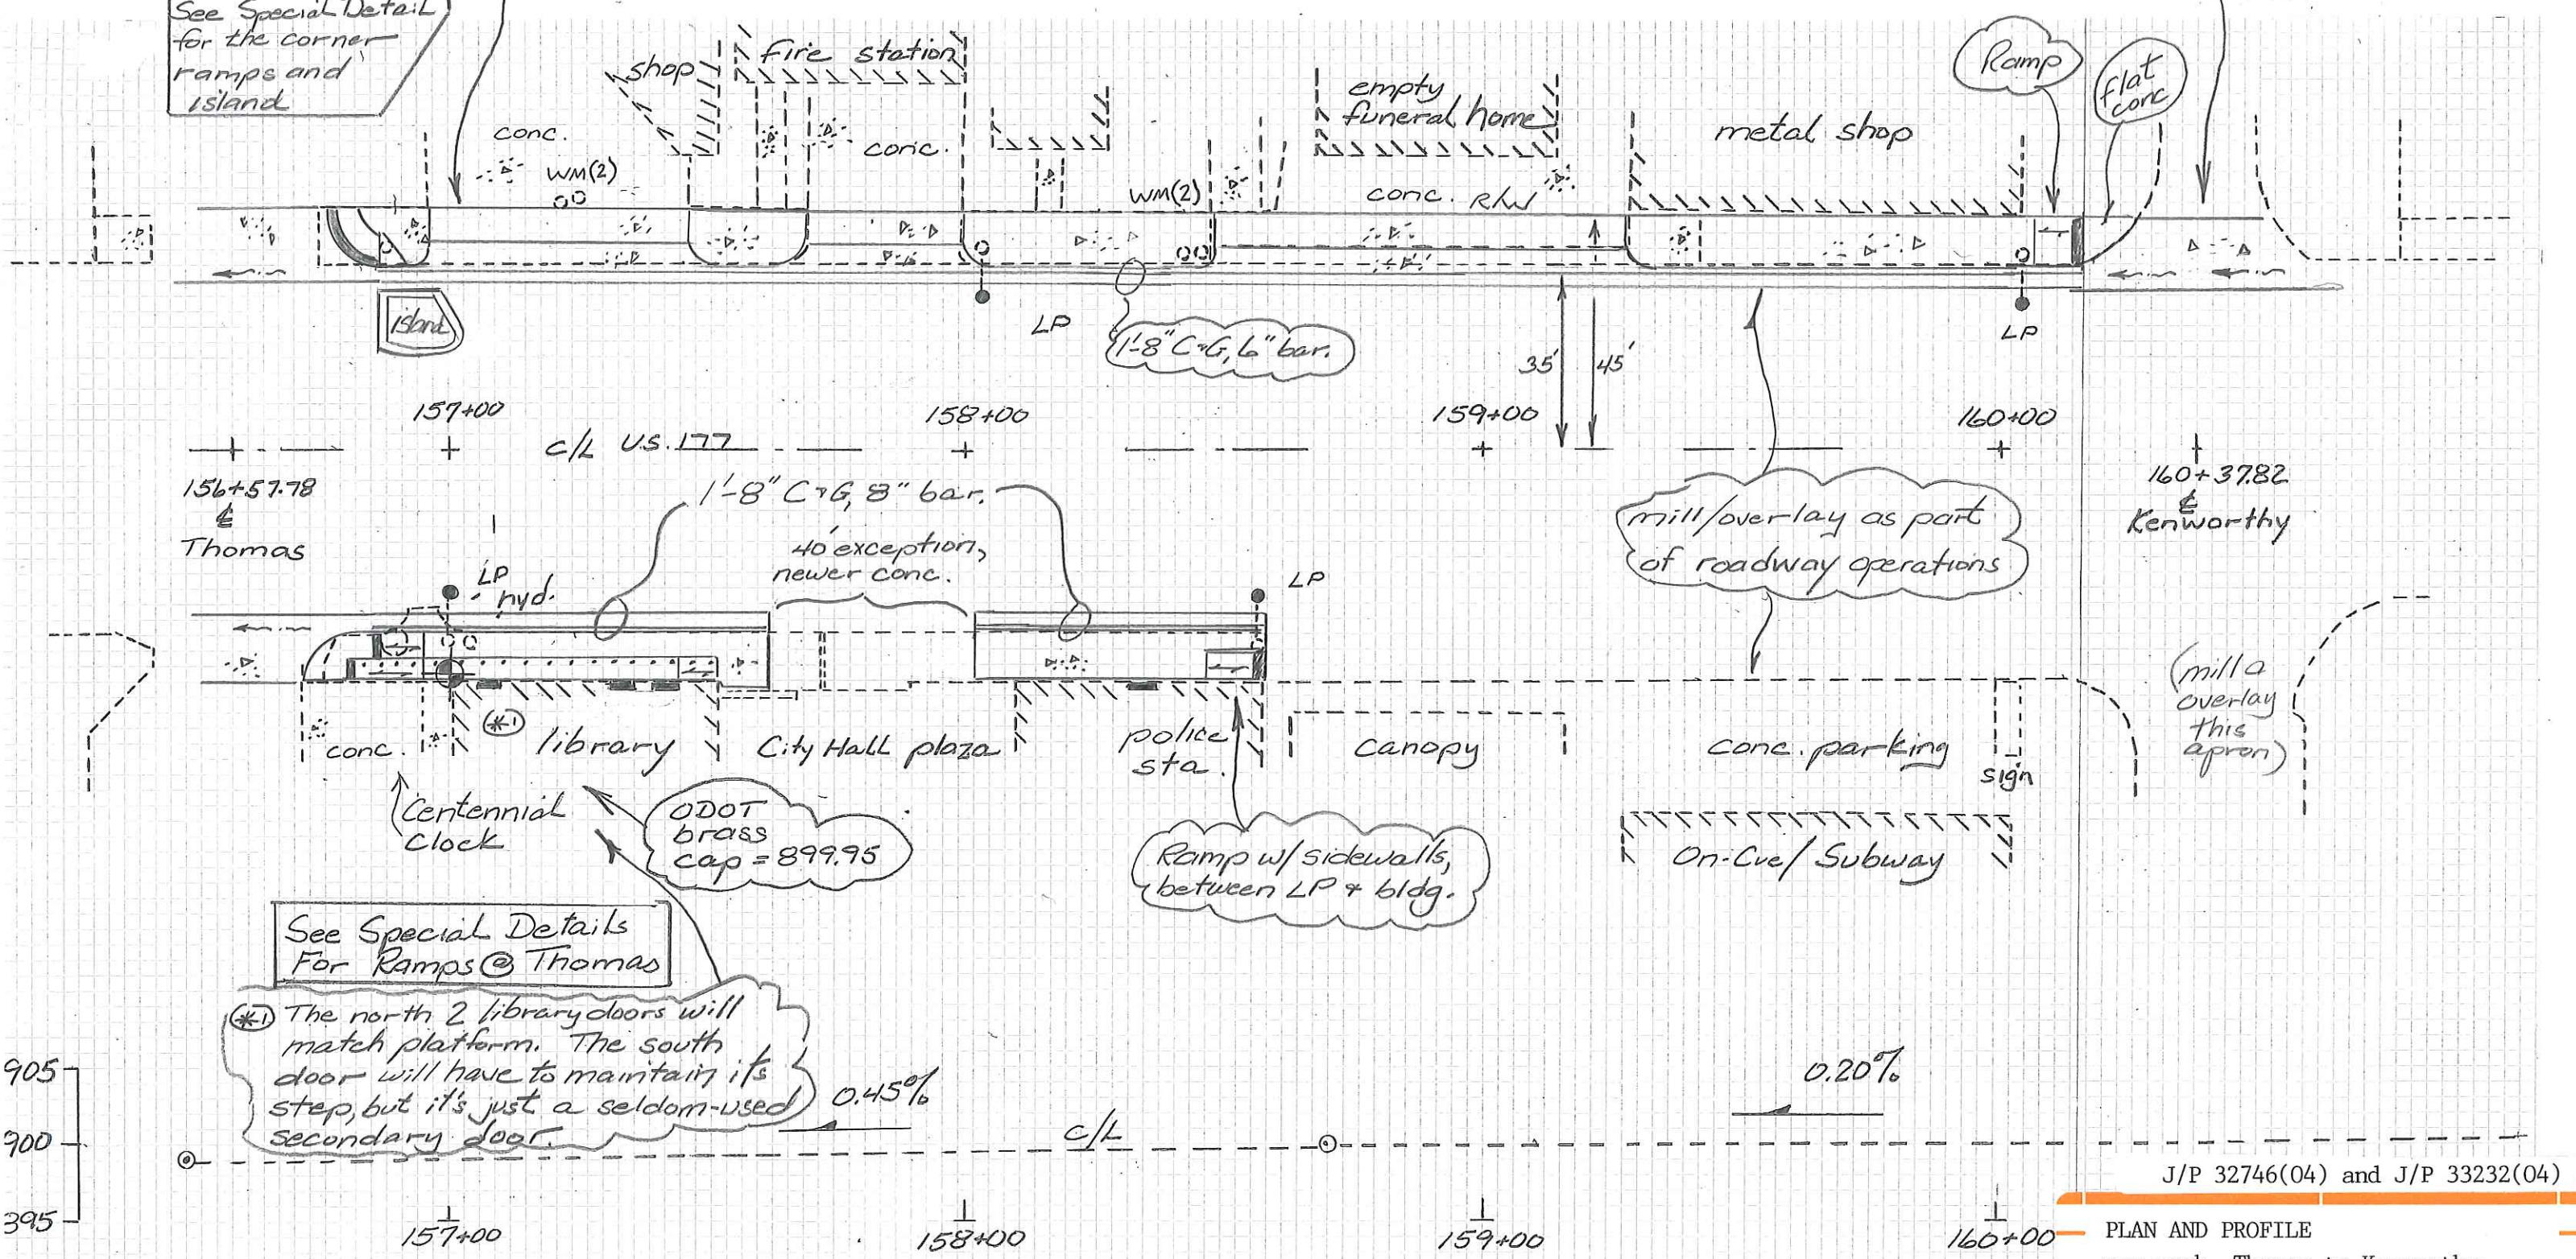

ODOT brass cap = 899.95

See Special Details For Ramps @ Thomas

*1 The north 2 library doors will match platform. The south door will have to maintain its step, but it's just a seldom-used secondary door.

J/P 32746(04) and J/P 33232(04)

PLAN AND PROFILE
new work, Thomas to Kenworthy