


WEW  
12-6-16

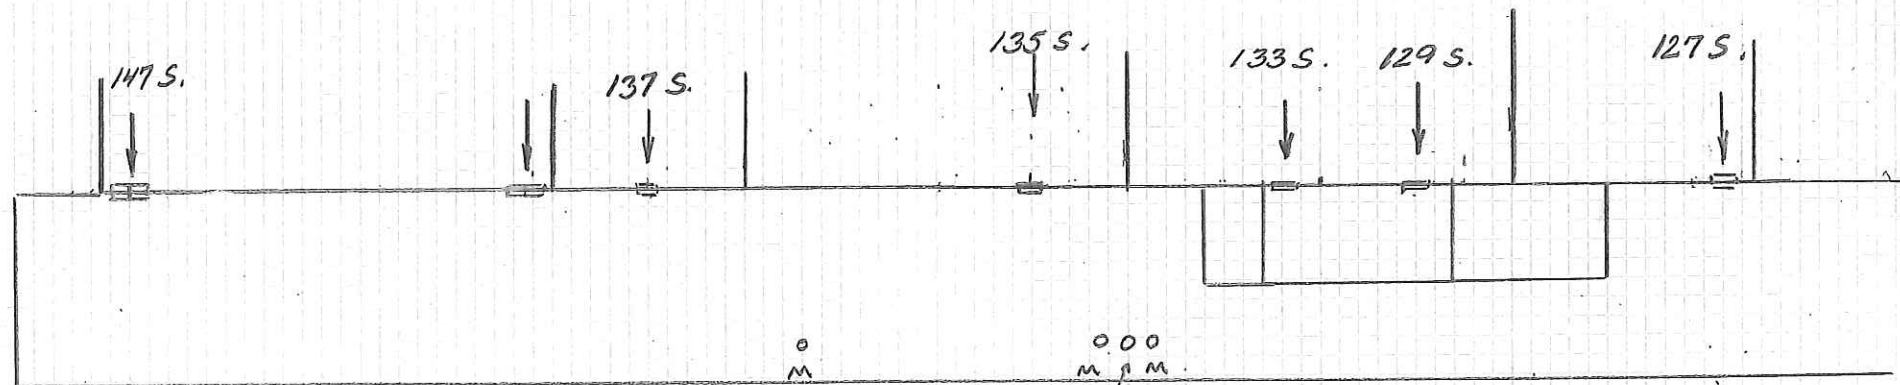

153+00


154+00

155+00



PLAN VIEW

PROFILE VIEW

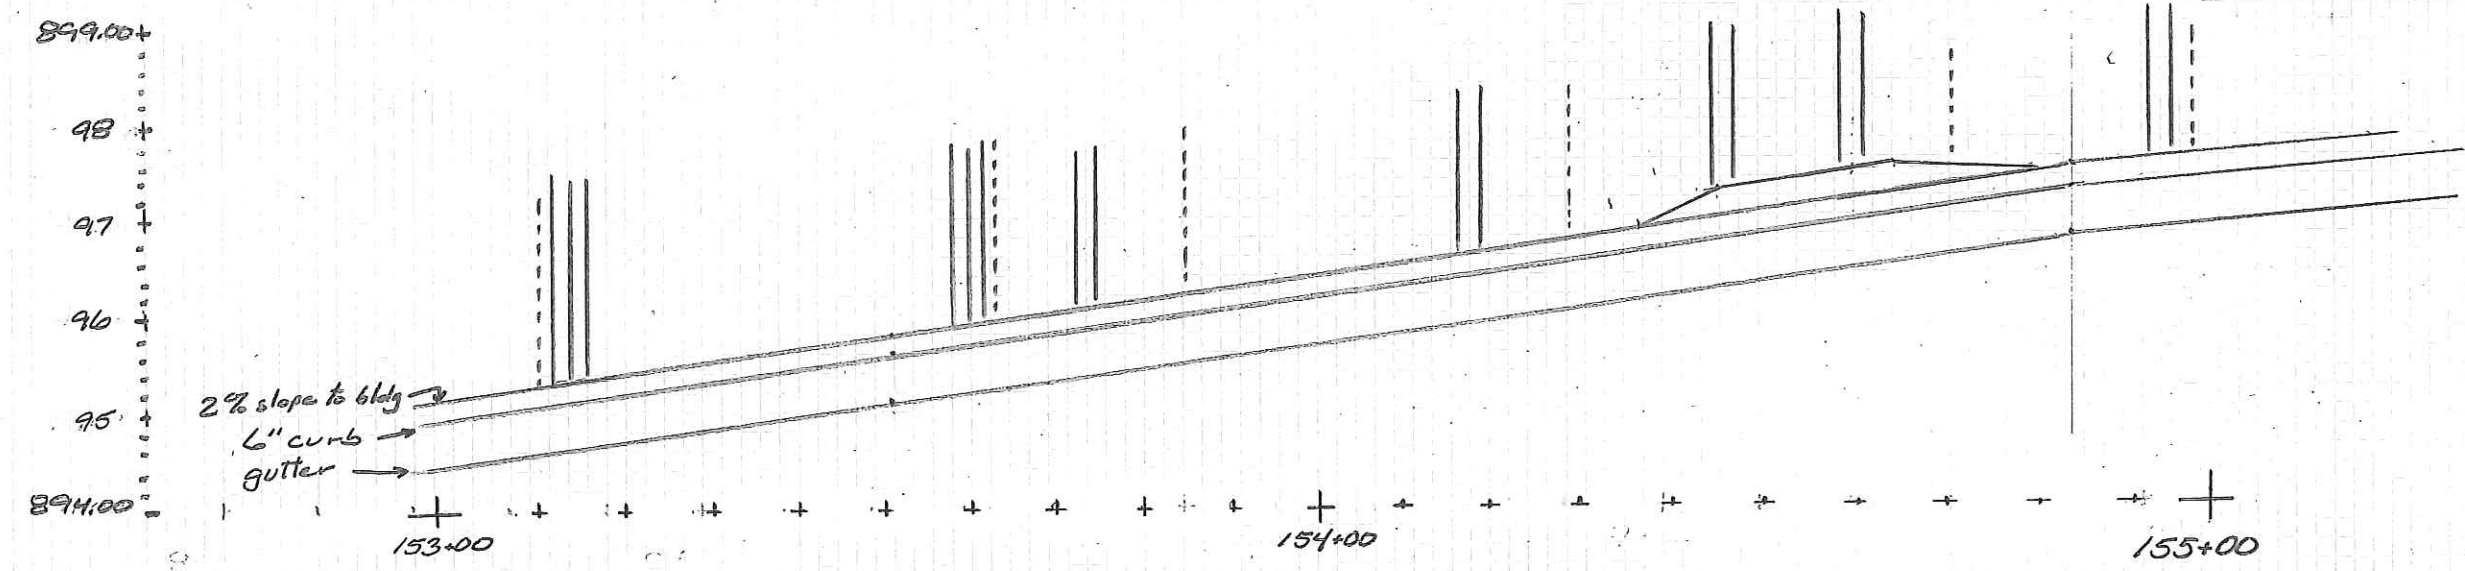

2% slope to bldg  
6" curb  
gutter

153+00

154+00

155+00

West side, Stumbo to Thomas

J/P 32746(04)

SPECIAL DETAIL of access platforms,  
Stumbo to Thomas, west side