


REVISIONS		
REV. NO.	DESCRIPTION	DATE

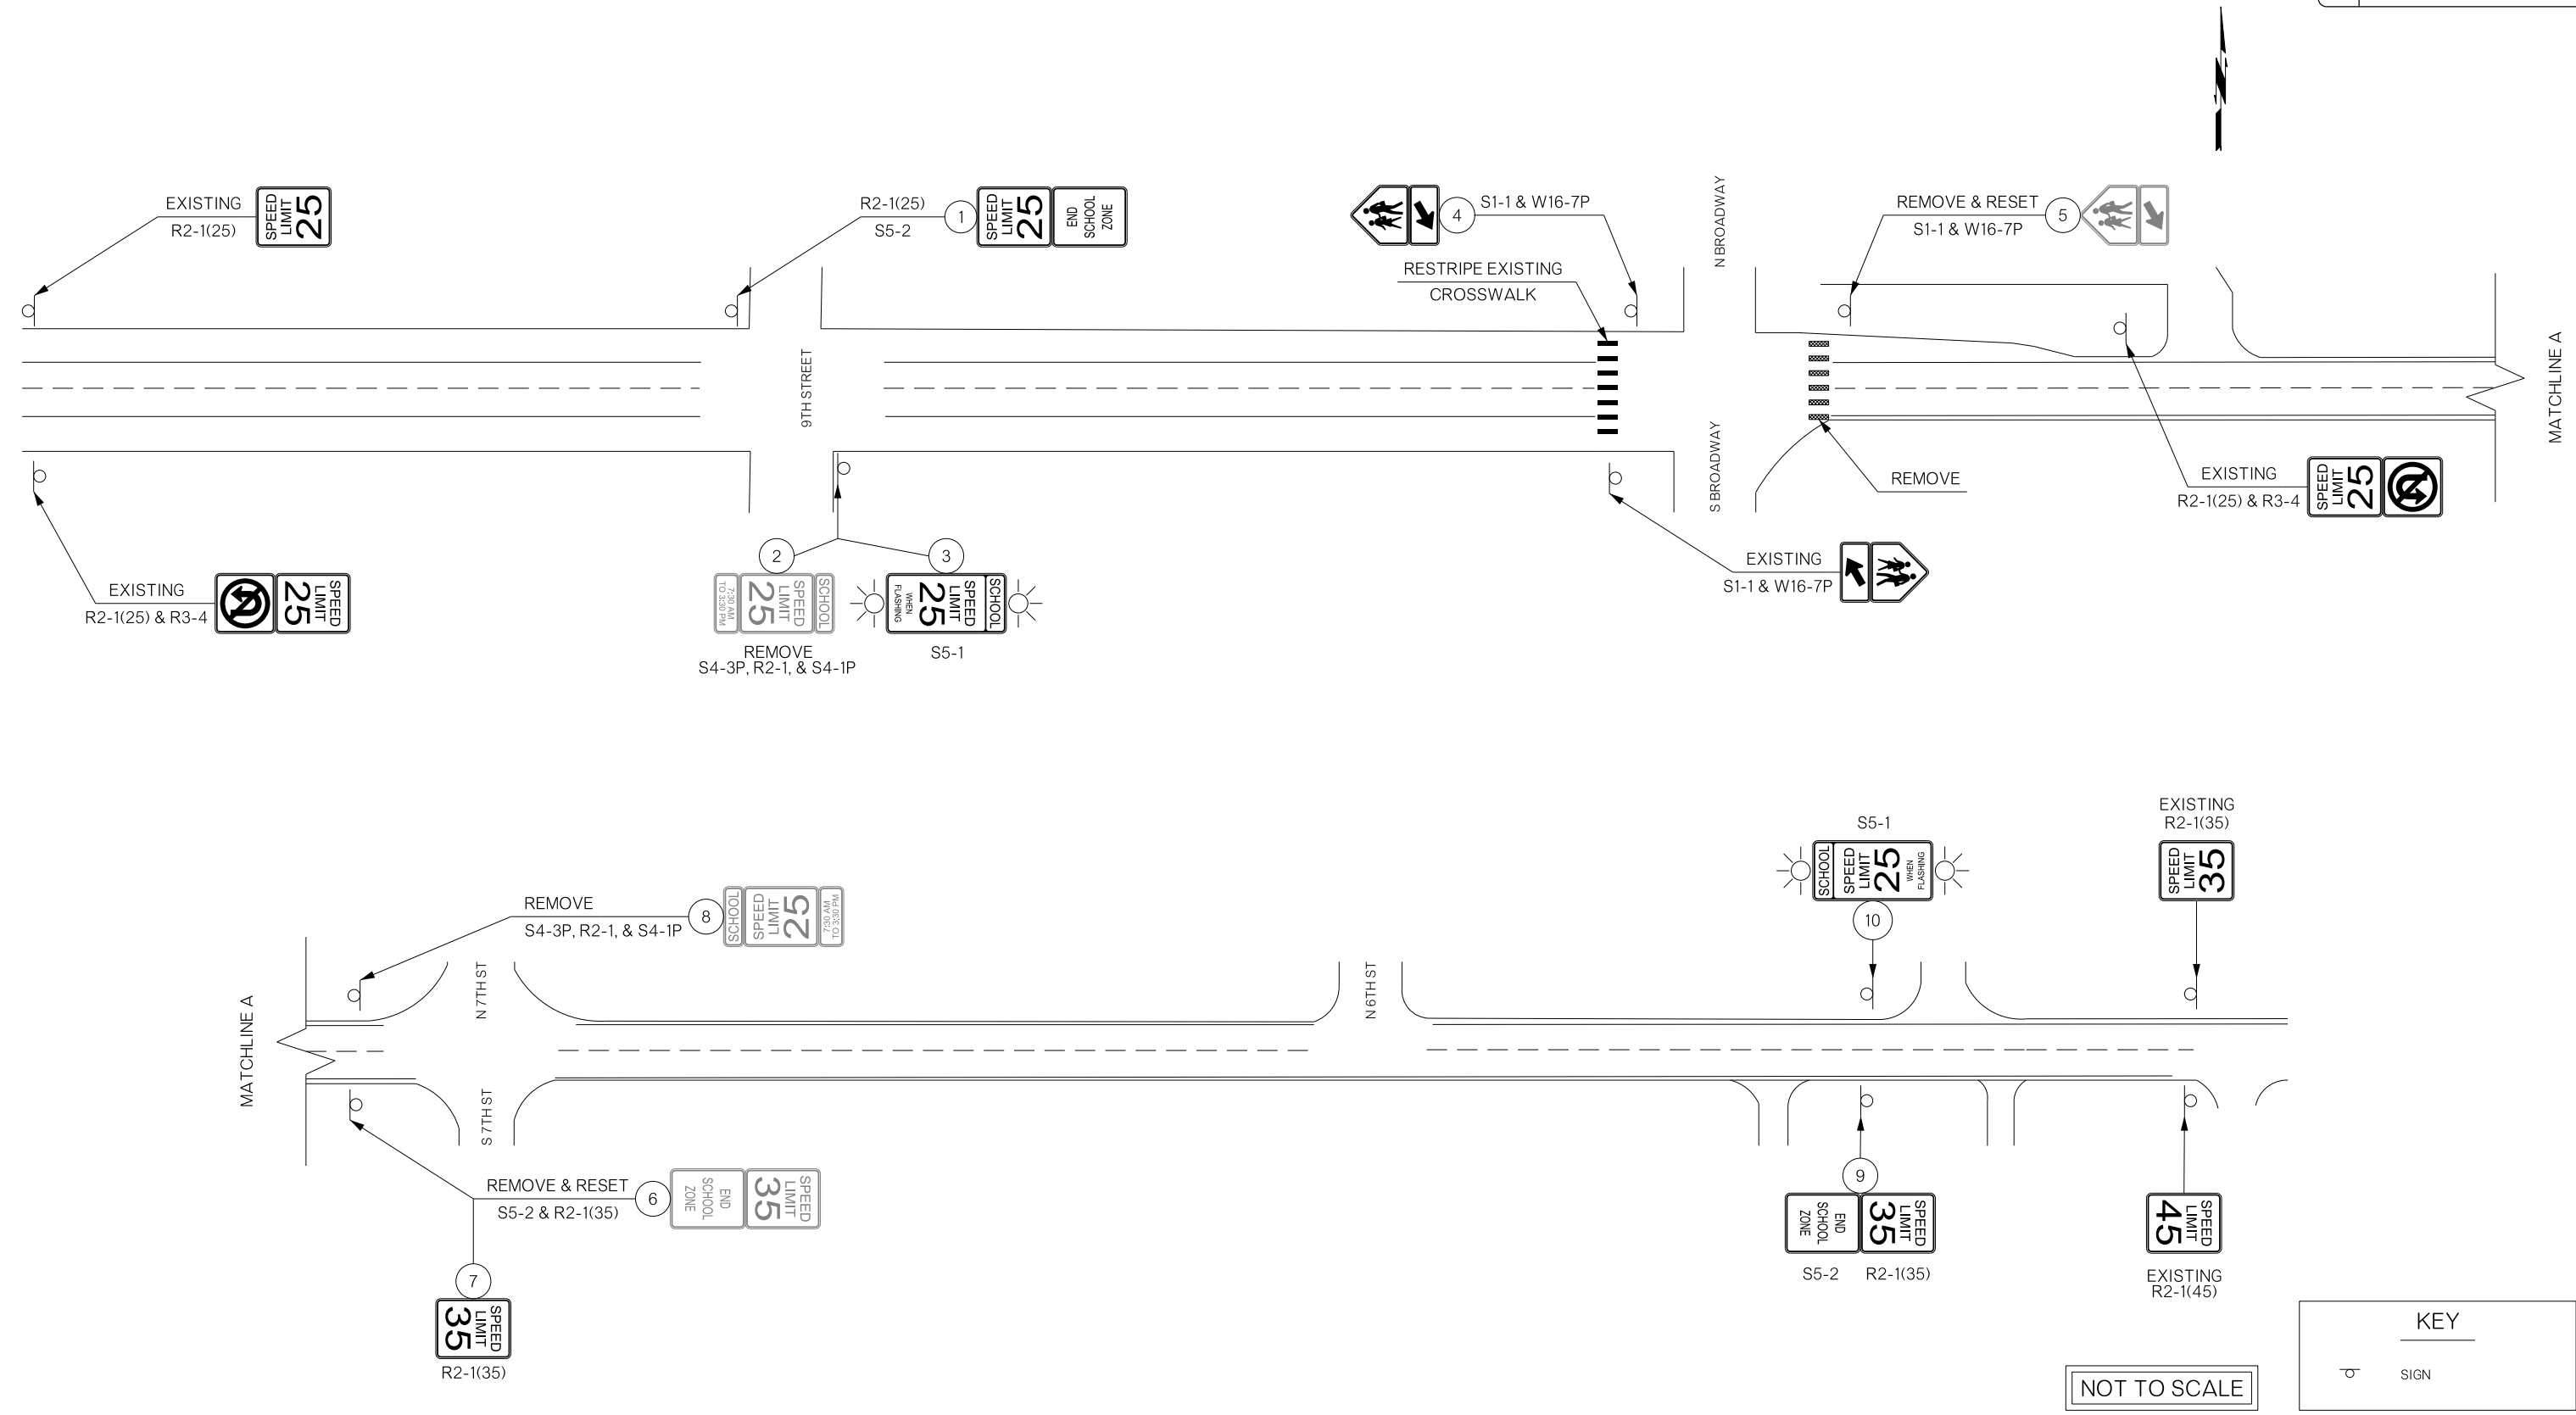

KEY	
	SIGN

NOT TO SCALE

DIVISION 3 SH-01	PONTOTOC COUNTY	DETAIL: CLD 06/17
SIGNING AND STRIPING		CHECK: GF 06/17
		ENGINEER: KCD 06/17
GROUP: ABRAHAM		EM: MAAROUF
STATE OF OKLAHOMA	DEPARTMENT OF TRANSPORTATION	JOB/PIECE NO. 33253(04) SHEET NO. T003