

OKLAHOMA DEPARTMENT OF TRANSPORTATION					
FED. ROAD DIST. NO.	STATE	PROJECT NO.	FISCAL YEAR	SHEET NO.	TOTAL SHEETS
7	OKLA.	HSIPG-208F(059)TR	2017	1	10
DESCRIPTION		REVISIONS	DATE		

STATE OF OKLAHOMA
DEPARTMENT OF TRANSPORTATION

PLAN OF PROPOSED
STATE HIGHWAY

PROJECT NO. HSIPG-208F(059)TR
SAFETY IMPROVEMENT


SH-4, SH-7, SH-9, SH-19, SH-32, US-62, US77, US-81, US-177, US-277

CADDO, CARTER, COMANCHE,
GRADY, LOVE, MURRAY COUNTIES

CONTROL SECTION NO. : 62-08-04, 77-10-06, 62-16-05, 277-16-12, 4-26-50,

19-26-18, 62-26-02, 81-26-12, 32-43-06, 07-50-12, 177-50-20, 177-50-24

STATE JOB NO. 33298(04)

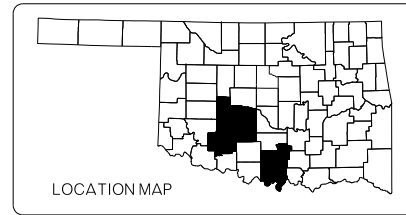


INDEX OF SHEETS

SHEET NUMBER	SHEET DESCRIPTION
0001	TITLE SHEET
AT01	SUMMARY OF PAY QUANTITIES & NOTES
T001	PROJECT LOCATION CADDO COUNTY
T002	PROJECT LOCATION CARTER COUNTY
T003	PROJECT LOCATION COMANCHE COUNTY
T004	PROJECT LOCATION GRADY COUNTY
T005	PROJECT LOCATION LOVE COUNTY
T006	PROJECT LOCATION MURRAY COUNTY
T007	TRAFFIC CONTROL DETAIL

STANDARDS TO BE INCLUDED

TRAFFIC

PM3-1-02	TCS7-1-02
RS2-2-00	TCS8-1-00
TCS1-1-01	TCS9-1-01
TCS2-1-00	TCS11-1-01
TCS3-1-01	TCS14-1-00
TCS4-1-01	TCS19-1-01
TCS5-1-00	TCS20-1-00
TCS6-1-02	

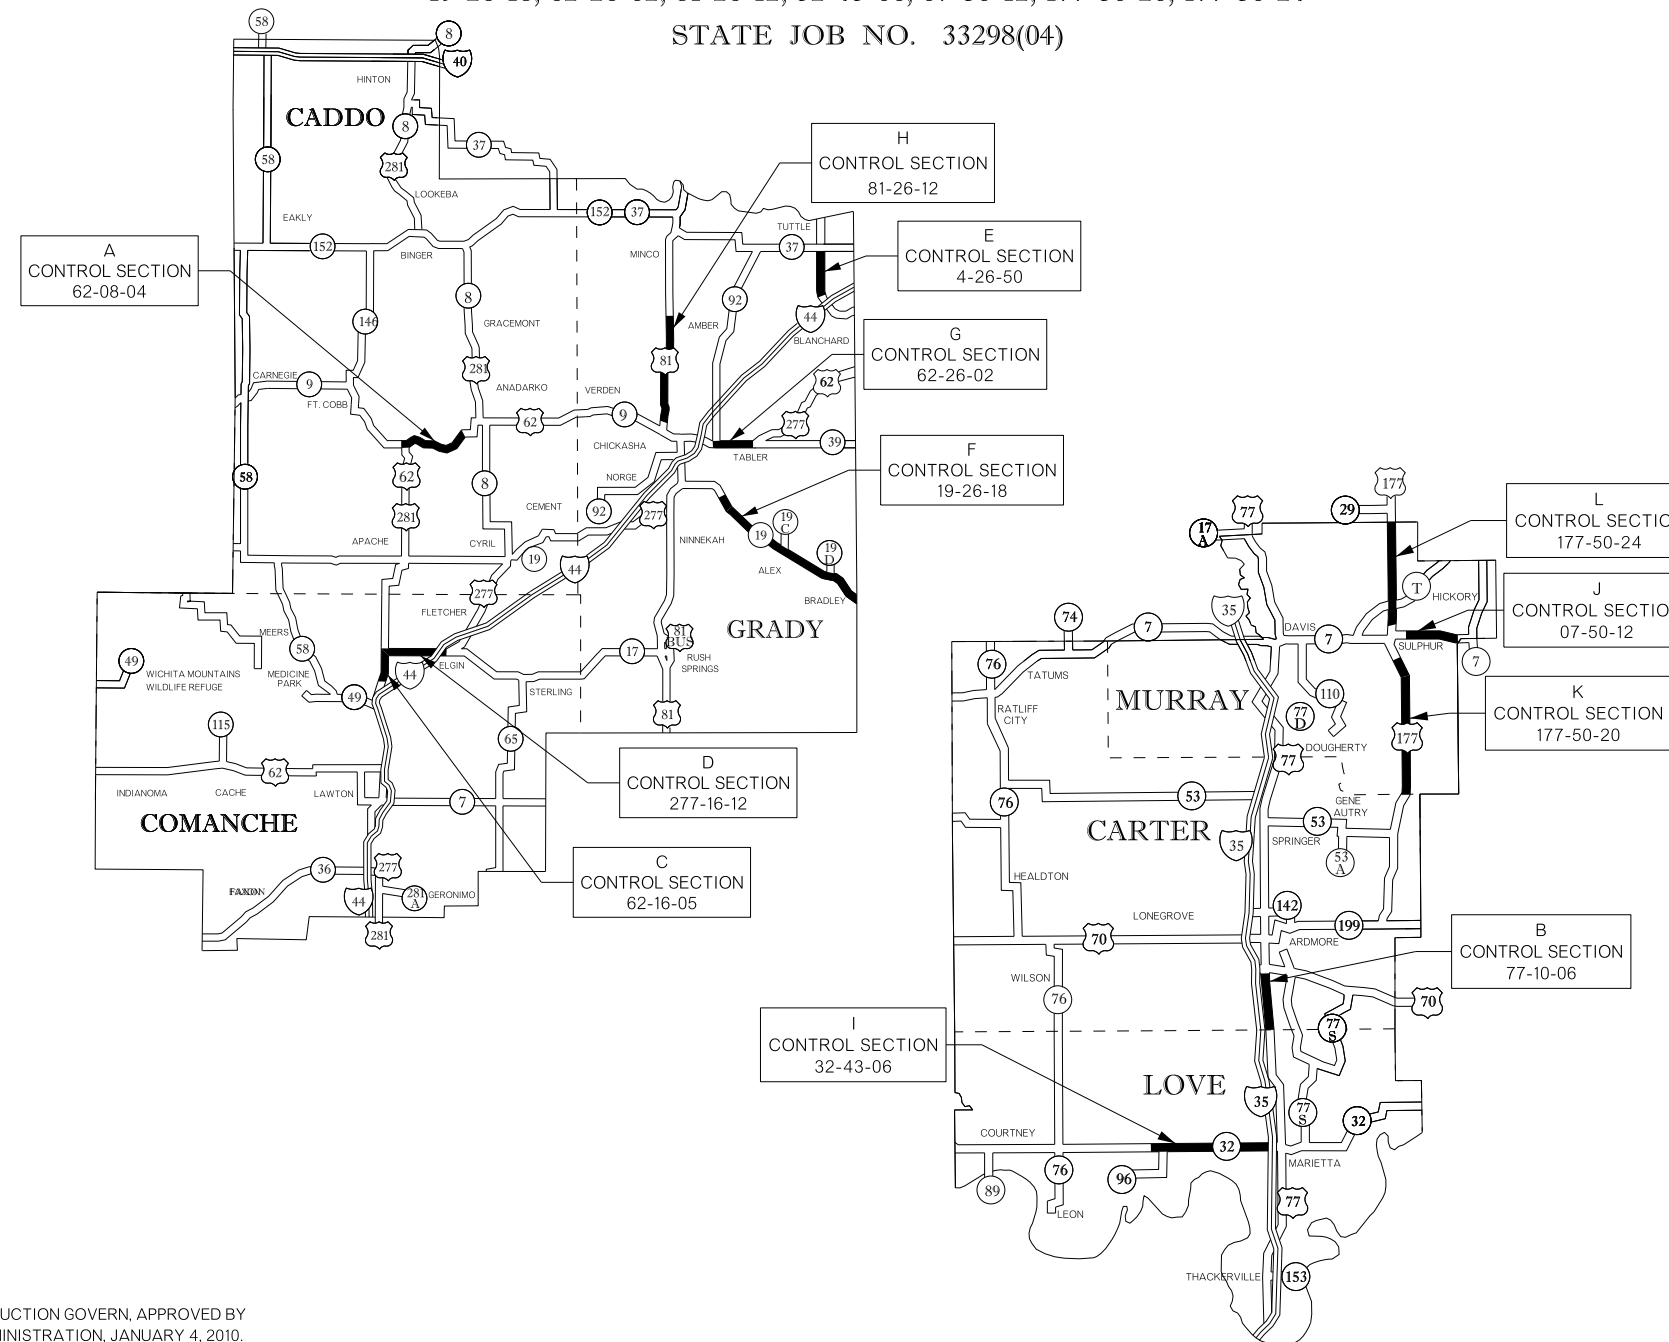

OKLAHOMA DEPARTMENT OF TRANSPORTATION
 ENGINEER MANAGER: TAREK A. MAAROUF
 CHECKED BY: TAREK A. MAAROUF
 PROJECT ENGINEER: K. DEEDERING
 ENGINEER INTERN: G. EADEL
 SQUAD SUPERVISOR: B. ABRAHAM
 SQUAD MEMBERS: J. FOX, A. POLACH, T. SHIELDS, C. DIMIS

CONVENTIONAL SYMBOLS

	PROPOSED ROAD
	RAILROADS
	RANGE & TOWNSHIP SECTION LINES
	QUARTER SECTION LINES
	FENCES
	GROUND LINE
	EXISTING ROADS
	BASE LINE
	GRADE LINES
	TELEPHONE & TELEGRAPH
	POWER LINES
	BUILDINGS
	OILWELL
	DRAINAGE STRUCTURES - IN PLACE
	DRAINAGE STRUCTURES - NEW
	RIGHT-OF-WAY LINES - EXISTING
	RIGHT-OF-WAY LINES - NEW
	CONTROLLED ACCESS
	RIGHT-OF-WAY FENCE

2009 OKLAHOMA STANDARD SPECIFICATIONS FOR HIGHWAY CONSTRUCTION GOVERN, APPROVED BY THE U.S. DEPARTMENT OF TRANSPORTATION, FEDERAL HIGHWAY ADMINISTRATION, JANUARY 4, 2010.

PREPARED BY:
OKLAHOMA DEPARTMENT OF TRANSPORTATION
TRAFFIC ENGINEERING DIVISION

DATE 08-11-17

DOT

OKLA. REG. NO. 25181

TAREK AHMAD MAAROUF
25181
OKLAHOMA

OKLAHOMA DEPARTMENT OF TRANSPORTATION	DEPARTMENT OF TRANSPORTATION FEDERAL HIGHWAY ADMINISTRATION
DATE APPROVED _____	DATE APPROVED _____
BY _____ CHIEF ENGINEER	BY _____ DIVISION ADMINISTRATOR
SWO _____	PROJECT NO. HSIPG-208F(059)TR
COUNTY MULTI-COUNTIES	HIGHWAY MULTI-HIGHWAY SHEET NO. 0001