


REVISIONS		
REV. NO.	DESCRIPTION	DATE

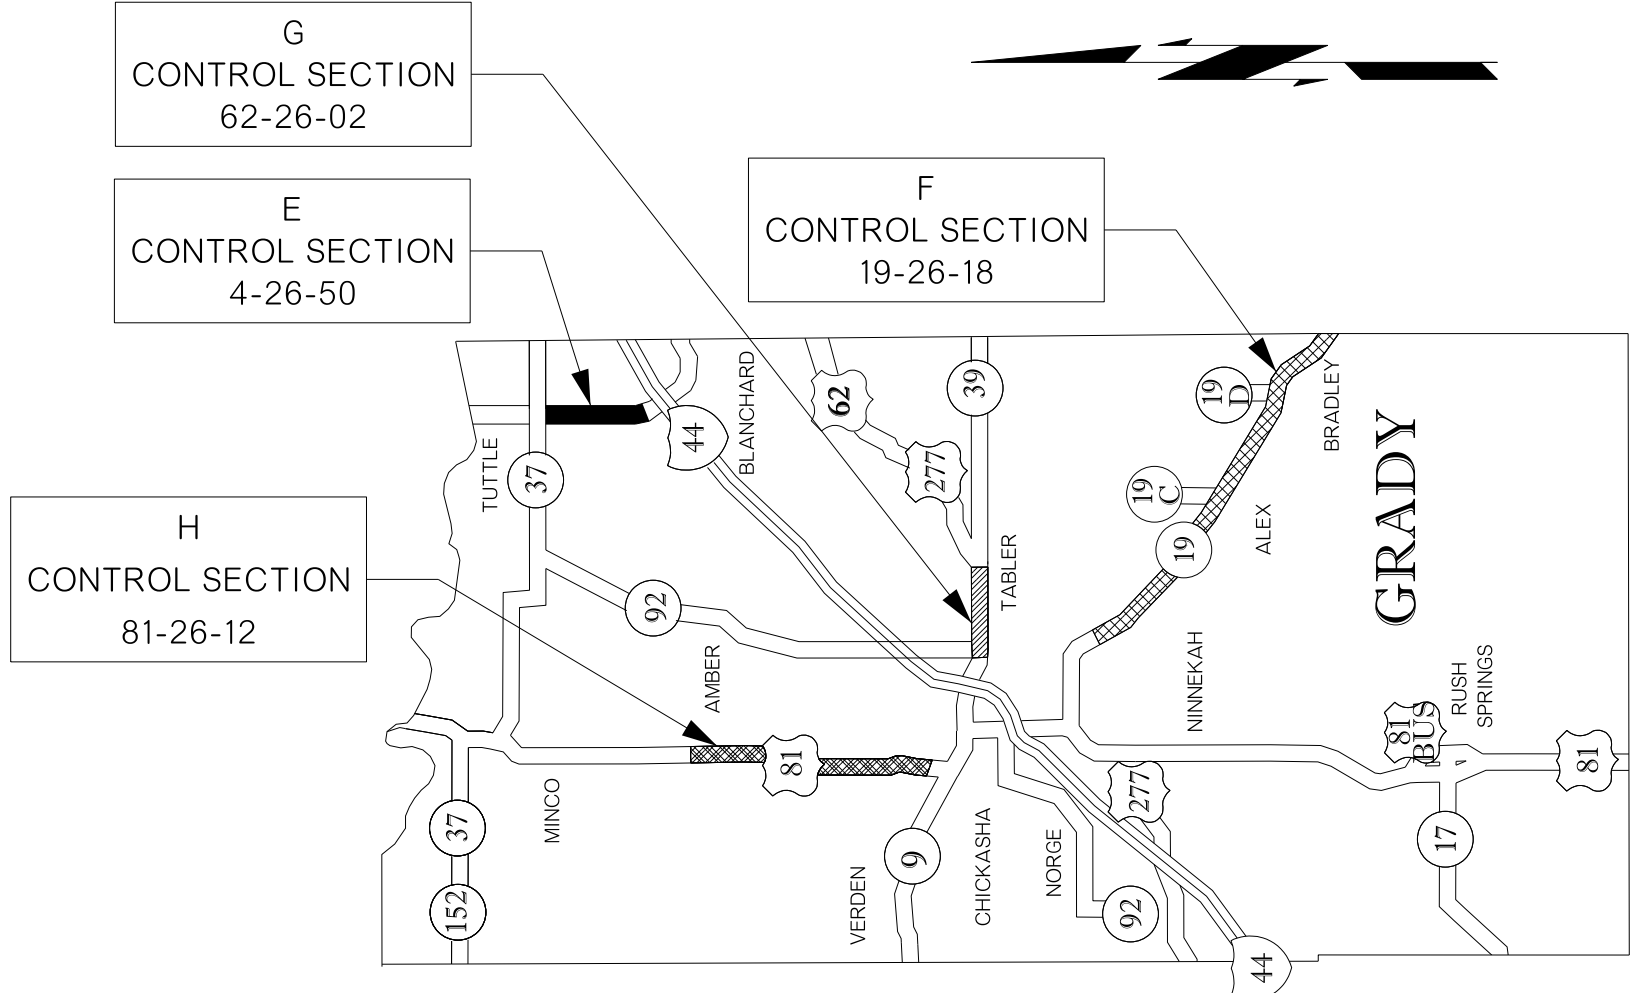

CONTROL SECTION: 4-26-50, 19-26-18, 62-26-02 & 81-26-12		
301 TRAFFIC STRIPING		
DESCRIPTION	UNIT	QUANTITY
RUMBLE STRIP-CENTERLINE HMA-CON	LF	159,200.00
TRAFFIC STRIPE (MULTI-POLYMER)(4" WIDE)	LF	318,400.00
PAVEMENT MARKING REMOVAL (TRAFFIC STRIPE)	LF	318,400.00

- PROJECT DESCRIPTION LOCATION: E SH-4: BEGINNING AT 0.77 MILE NORTH OF THE JUNCTION OF SH-4 AND 144 EXTENDING NORTH APPROXIMATELY 3.72 MILES TO THE TOWN OF TUTTLE, IN GRADY COUNTY.
- PROJECT DESCRIPTION LOCATION: F SH-19: BEGINNING APPROXIMATELY 3.93 MILES EAST OF THE JUNCTION OF SH-19 AND US-81 EXTENDING SOUTHEAST APPROXIMATELY 15.25 MILES TO THE GARVIN COUNTY LINE, IN GRADY COUNTY.
- PROJECT DESCRIPTION LOCATION: G US-62: BEGINNING APPROXIMATELY 13.16 MILES EAST OF THE CADDO COUNTY LINE EXTENDING EAST APPROXIMATELY 2.95 MILES TO THE JUNCTION OF US-62 AND SH-39, IN GRADY COUNTY.
- PROJECT DESCRIPTION LOCATION: H US-81: BEGINNING APPROXIMATELY 0.90 MILE NORTH OF THE JUNCTION OF US-81 AND SH-9, IN THE CITY OF CHICKASHA, EXTENDING NORTH APPROXIMATELY 8.23 MILES, IN GRADY COUNTY.

TOTAL LENGTH- 30.15 MILES

KEY:

- E:
- F:
- G:
- H:

NOT TO SCALE

DIVISION 7 SH-4 & 19/ US-62 & 81	GRADY COUNTY	DETAIL:	TMS	7/17
PROJECT LOCATION GRADY COUNTY		CHECK:	GF	7/17
		ENGINEER:	KCD	7/17
STATE OF OKLAHOMA		DEPARTMENT OF TRANSPORTATION	JOB/PIECE NO. 33298(04)	
			SHEET NO.	T004