


**PEDESTAL SERVICE INSTALLATION - SECTION A-A**

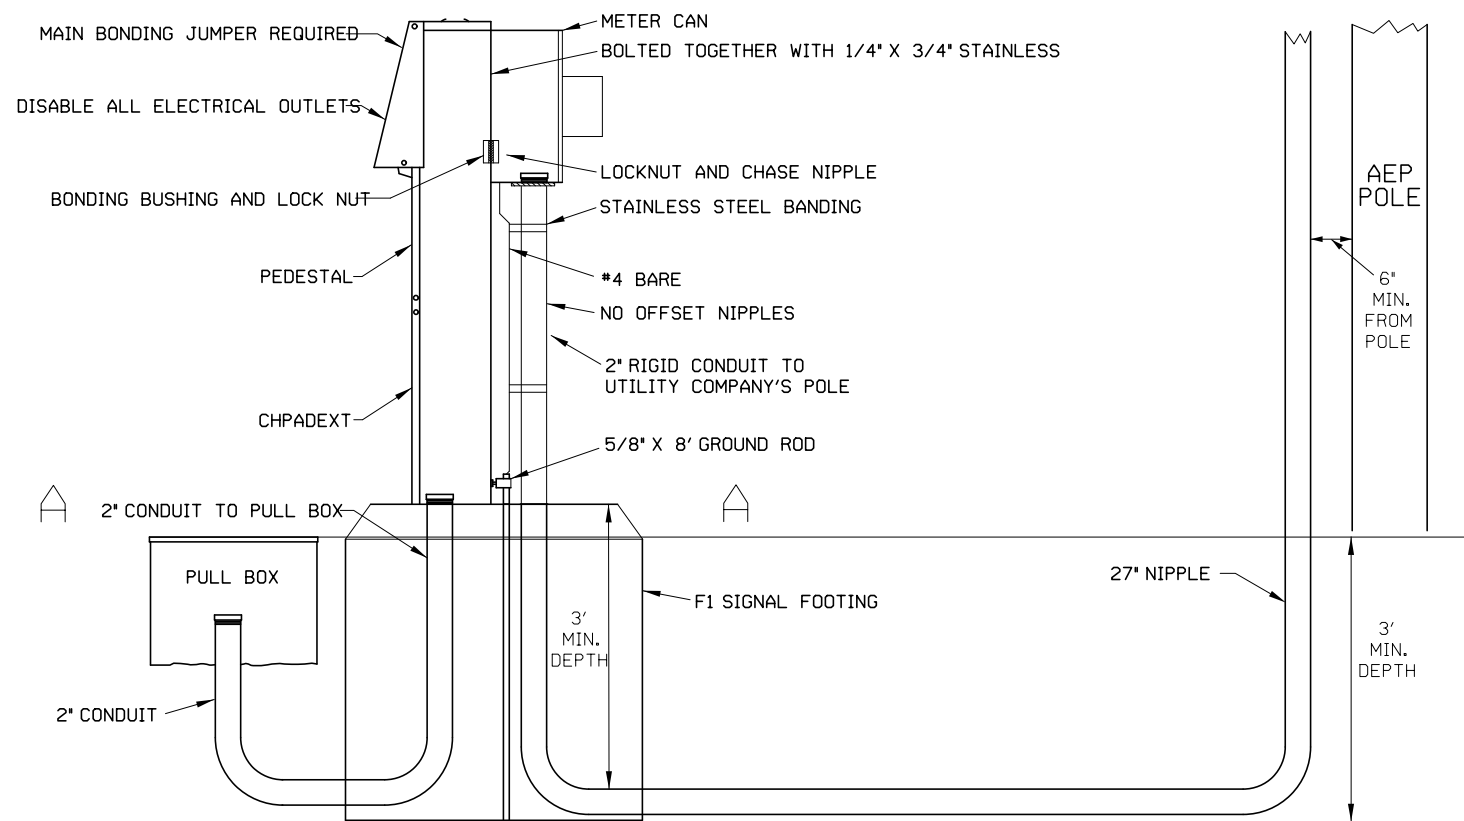

**PEDESTAL SERVICE INSTALLATION**  
CUTLER HAMMER CHU4N7NP, CHPADEXT

BEFORE YOU DIG  
CALL OKIE  
811



**JACOBS**

10816 EXECUTIVE CENTER DR. STE. 300  
LITTLE ROCK, ARKANSAS 72211

DESIGN	BLV		<b>OKLAHOMA DEPARTMENT OF TRANSPORTATION DESIGN DIVISION</b>
DRAWN	JAB		
CHECKED	BLV		
APPROVED	BLV		
SQUAD	Jacobs		
TRAFFIC SIGNAL PEDESTAL SERVICE STD. 607B			
PROJECT NO. 23708(06)			SHEET NO. 47