



GROUND SIGNS

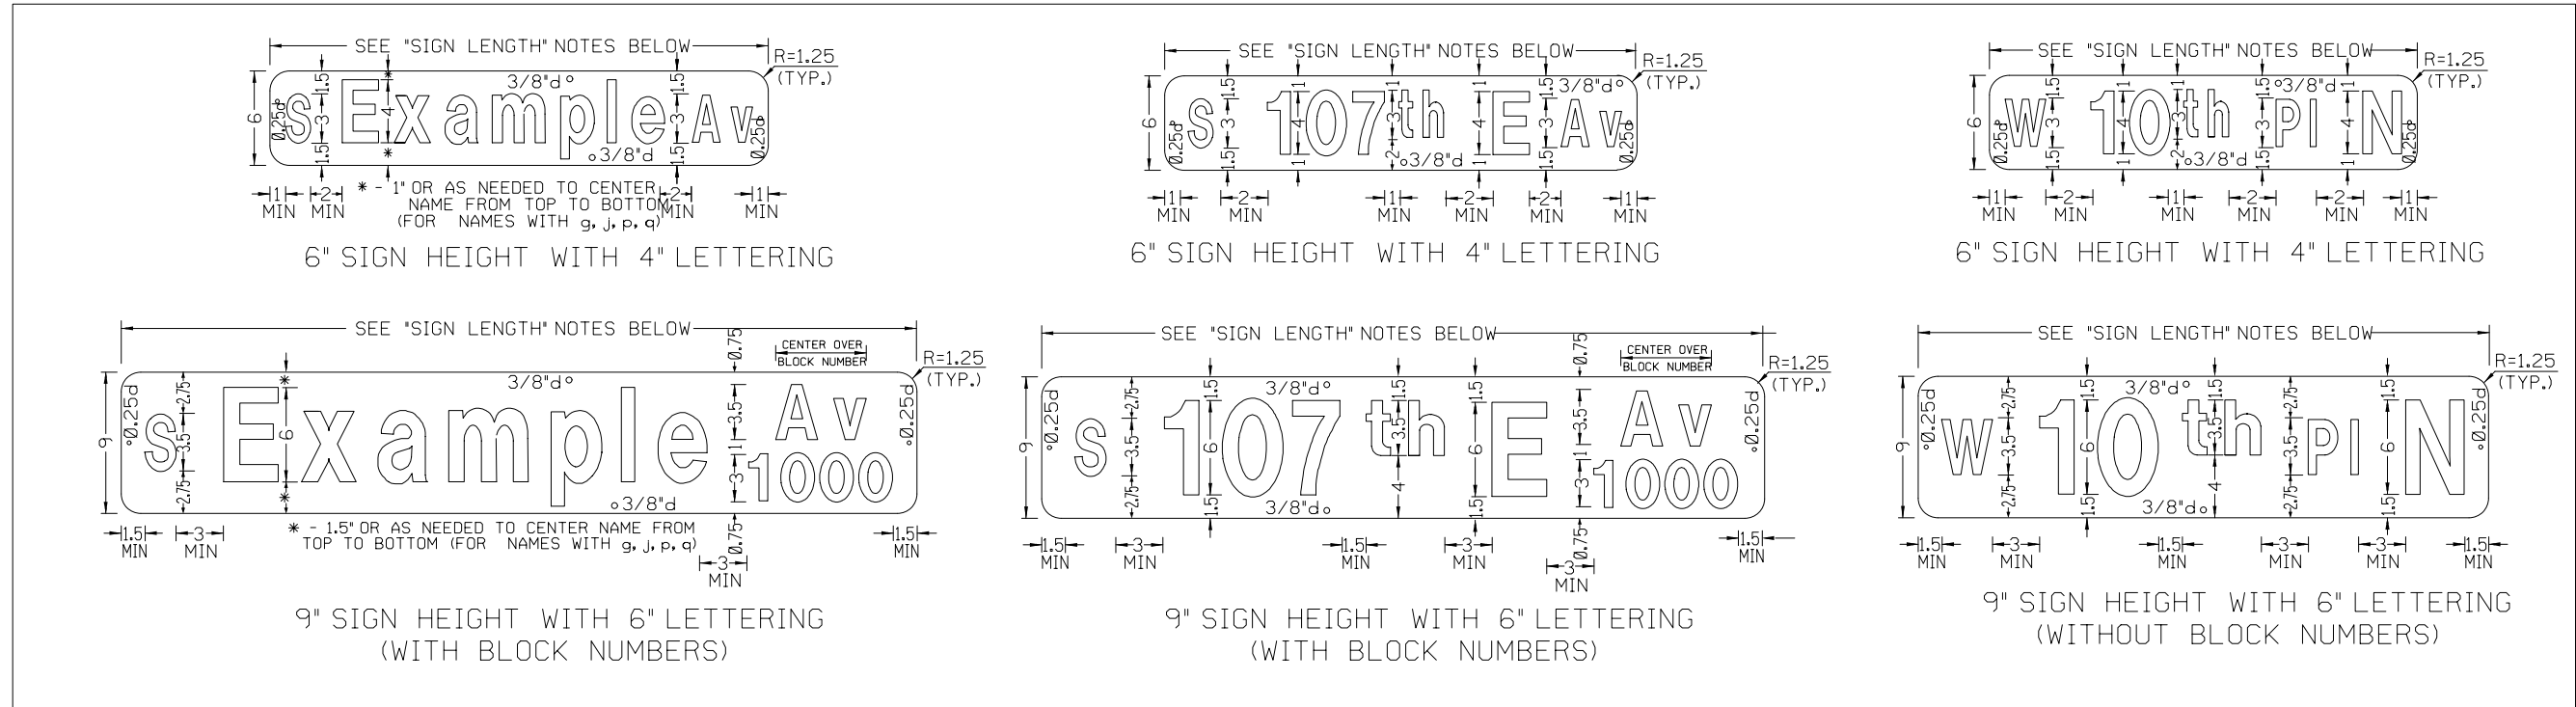

OVERHEAD SIGN

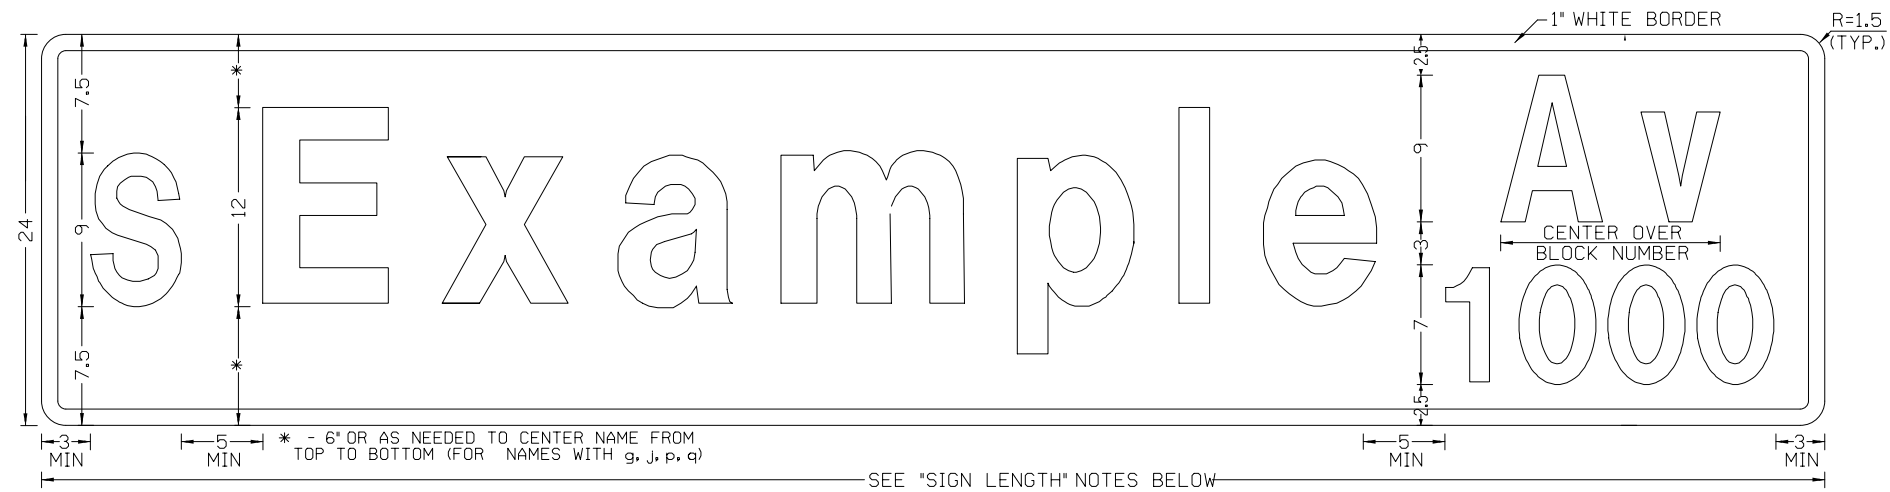

NOTES:

- 1) THE EXAMPLES SHOWN ARE FOR INFORMATIONAL PURPOSES ONLY. ACTUAL STREET NAMES SHALL MATCH THE OFFICIAL STREET NAME..
- 2) FONT SHALL BE SERIES C, STANDARD HIGHWAY.
- 3) DIMENSIONS AND MINIMUMS ARE PROVIDED FOR GENERAL GUIDANCE. EACH SIGN SHALL BE CUSTOM FORMATTED AS NEEDED TO MAINTAIN A CONSISTENT AND BALANCED APPEARANCE. ADJUSTMENTS SHALL BE KEPT TO THE MINIMUM NECESSARY.
- 4) ALL DIMENSIONS SHOWN ARE IN INCHES
- 5) BOLT HOLES SHALL BE CENTERED ON SIGN, 1/2" O.C. FROM EDGE

SIGN LENGTH:

- 1) SIGN LENGTH SHALL BE AS NEEDED TO MEET LETTERING WIDTHS AND MINIMUM SPACINGS SHOWN.
- 2) ROUND UP SIGN LENGTH TO NEAREST 6" INCREMENT (48" MAXIMUM FOR GROUND-MOUNT SIGNS).
- 3) EXTRA SPACING TO BE EVENLY DIVIDED AMONG MINIMUM SPACINGS SHOWN.

COLOR LEGEND:

PUBLIC STREETS: WHITE LETTERING ON GREEN BACKGROUND
 PRIVATE STREETS: WHITE LETTERING ON BLACK BACKGROUND

REVISION

BEFORE YOU DIG
 CALL OKIE
 811



JACOBS

10816 EXECUTIVE CENTER DR. STE. 300
 LITTLE ROCK, ARKANSAS 72211

DESIGN	BLV	OKLAHOMA DEPARTMENT OF TRANSPORTATION DESIGN DIVISION
DRAWN	JAB	
CHECKED	BLV	
APPROVED	BLV	
SQUAD	Jacobs	STREET NAME SIGNS 608A
		PROJECT NO. 23708(06) SHEET NO. 48