




OKLAHOMA DEPARTMENT OF TRANSPORTATION						
FED. ROAD DIST. NO.	STATE	PROJ. NO.	FISCAL YEAR	SHEET NO.	TOTAL SHEETS	
6	OKLA	28844(04)				
DESCRIPTION				REVISIONS	DATE	

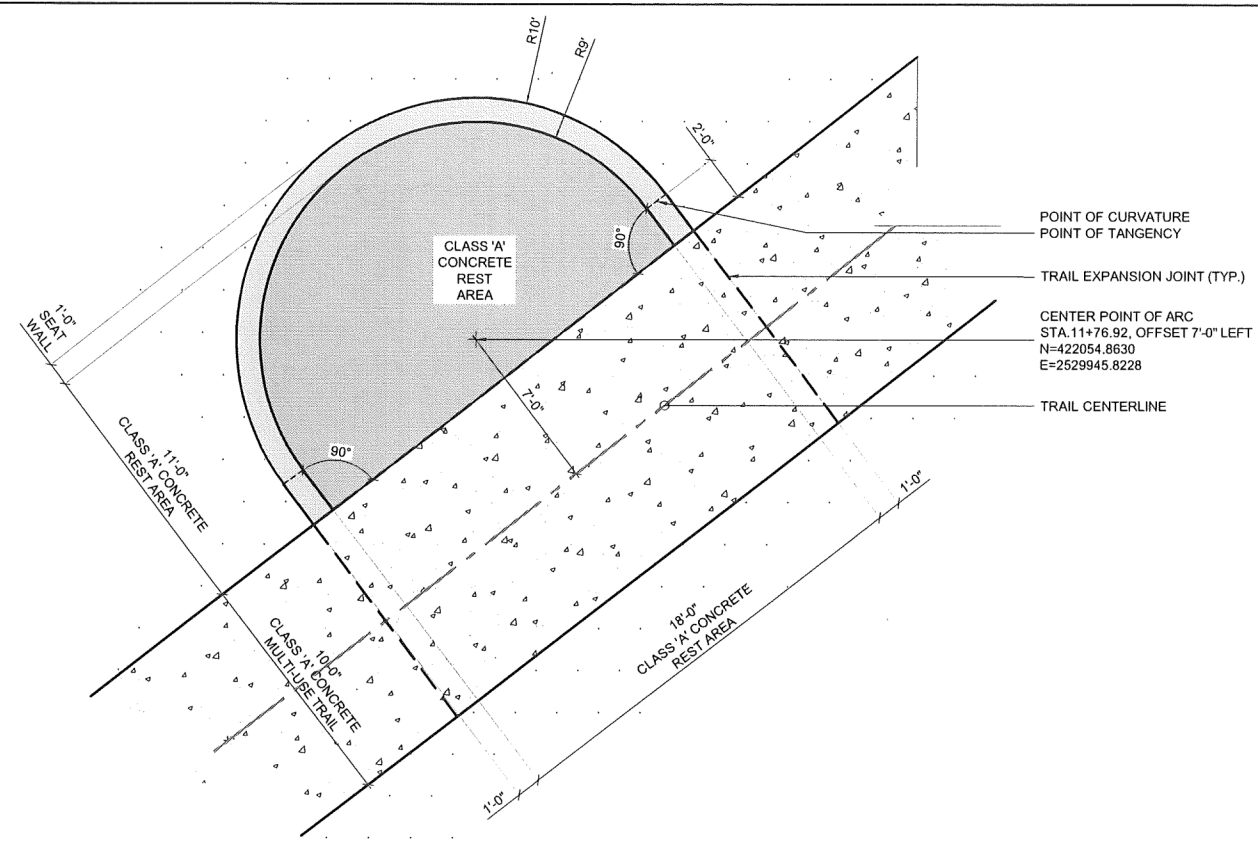

A PLAN - TYPICAL TRAIL REST AREA 1 WITH SEAT WALL
18A NOT TO SCALE

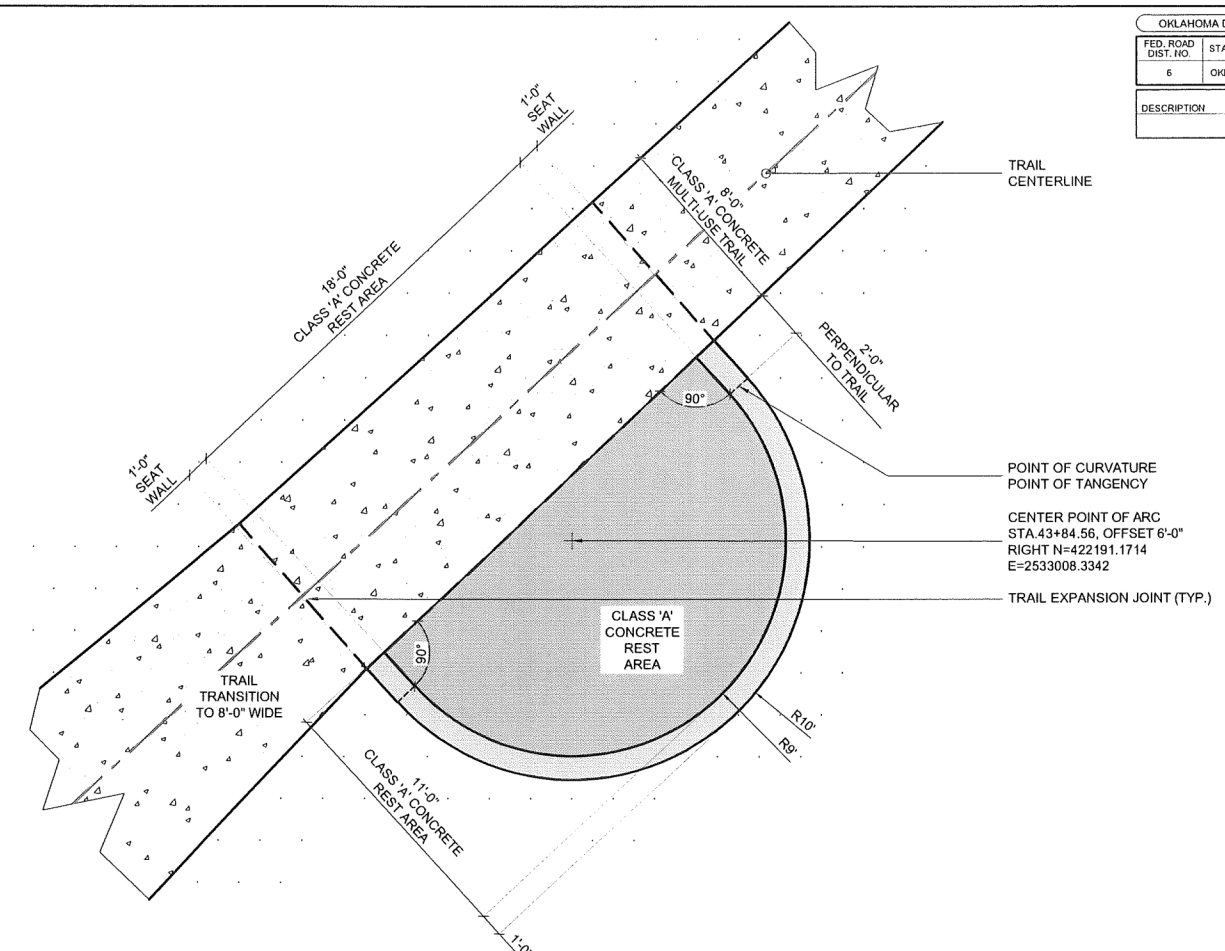


B PLAN - TYPICAL TRAIL REST AREA 2 WITH SEAT WALL
18A NOT TO SCALE

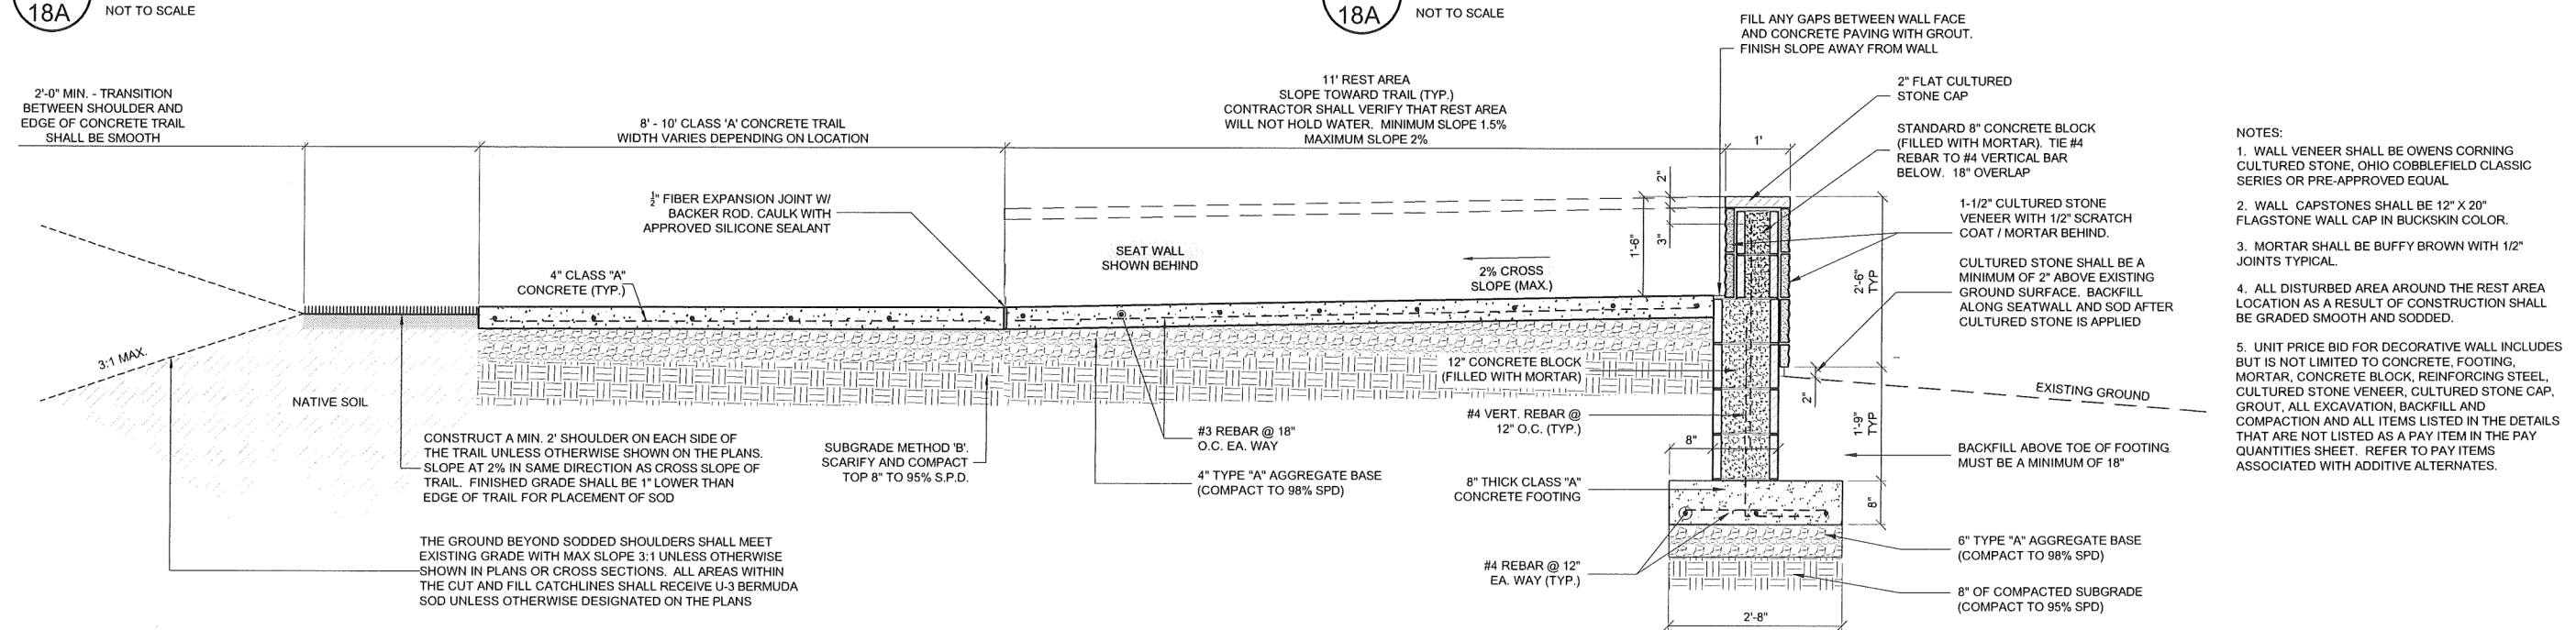

C SECTION-SIDEWALK AND REST AREA
18A NOT TO SCALE

F:\582 Sand Springs Park Road Trail\Final\582-Details\DWG_06/20/17 3:00:39 PM

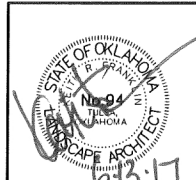

City of Sand Springs - Park Road Trail			PREPARED BY: LANDPLAN CONSULTANTS	
Design	JM	7/16	Tulsa County	
Drawn	JM/BB	8/16	CONSTRUCTION DETAILS (5A)	
Checked	KF/JM	6/17		
Approved				
Squad	LandPlan		STATE JOB NO. 28844(04)	Sheet No. 18A of 62