


OKLAHOMA DEPARTMENT OF TRANSPORTATION					
FED. ROAD DIST. NO.	STATE	PROJ. NO.	FISCAL YEAR	SHEET NO.	TOTAL SHEETS
6	OKLA	28844(04)			
DESCRIPTION			REVISIONS	DATE	

LEGEND



-x-x-	FENCELINE	---	MATCHLINE
-foc-	FIBER OPTIC CABLE	- - - -	R.O.W. LINE
-g-	GAS LINE	- - - -	TRAIL CENTER LINE
-ohc-	OVERHEAD ELECTRIC	-x-x-	SILT FENCE
-ss-	SANITARY SEWER LINE	---	REMOVAL OF CURB
-s-s-	STORM SEWER LINE	XXXXXX	REMOVAL AREA
-w-	WATER LINE		

NOTE:
OBJECTS NOT REPRESENTED IN LEGEND MAY BE IDENTIFIED ON THE COMPLETE SURVEY LEGEND - SHEET 6

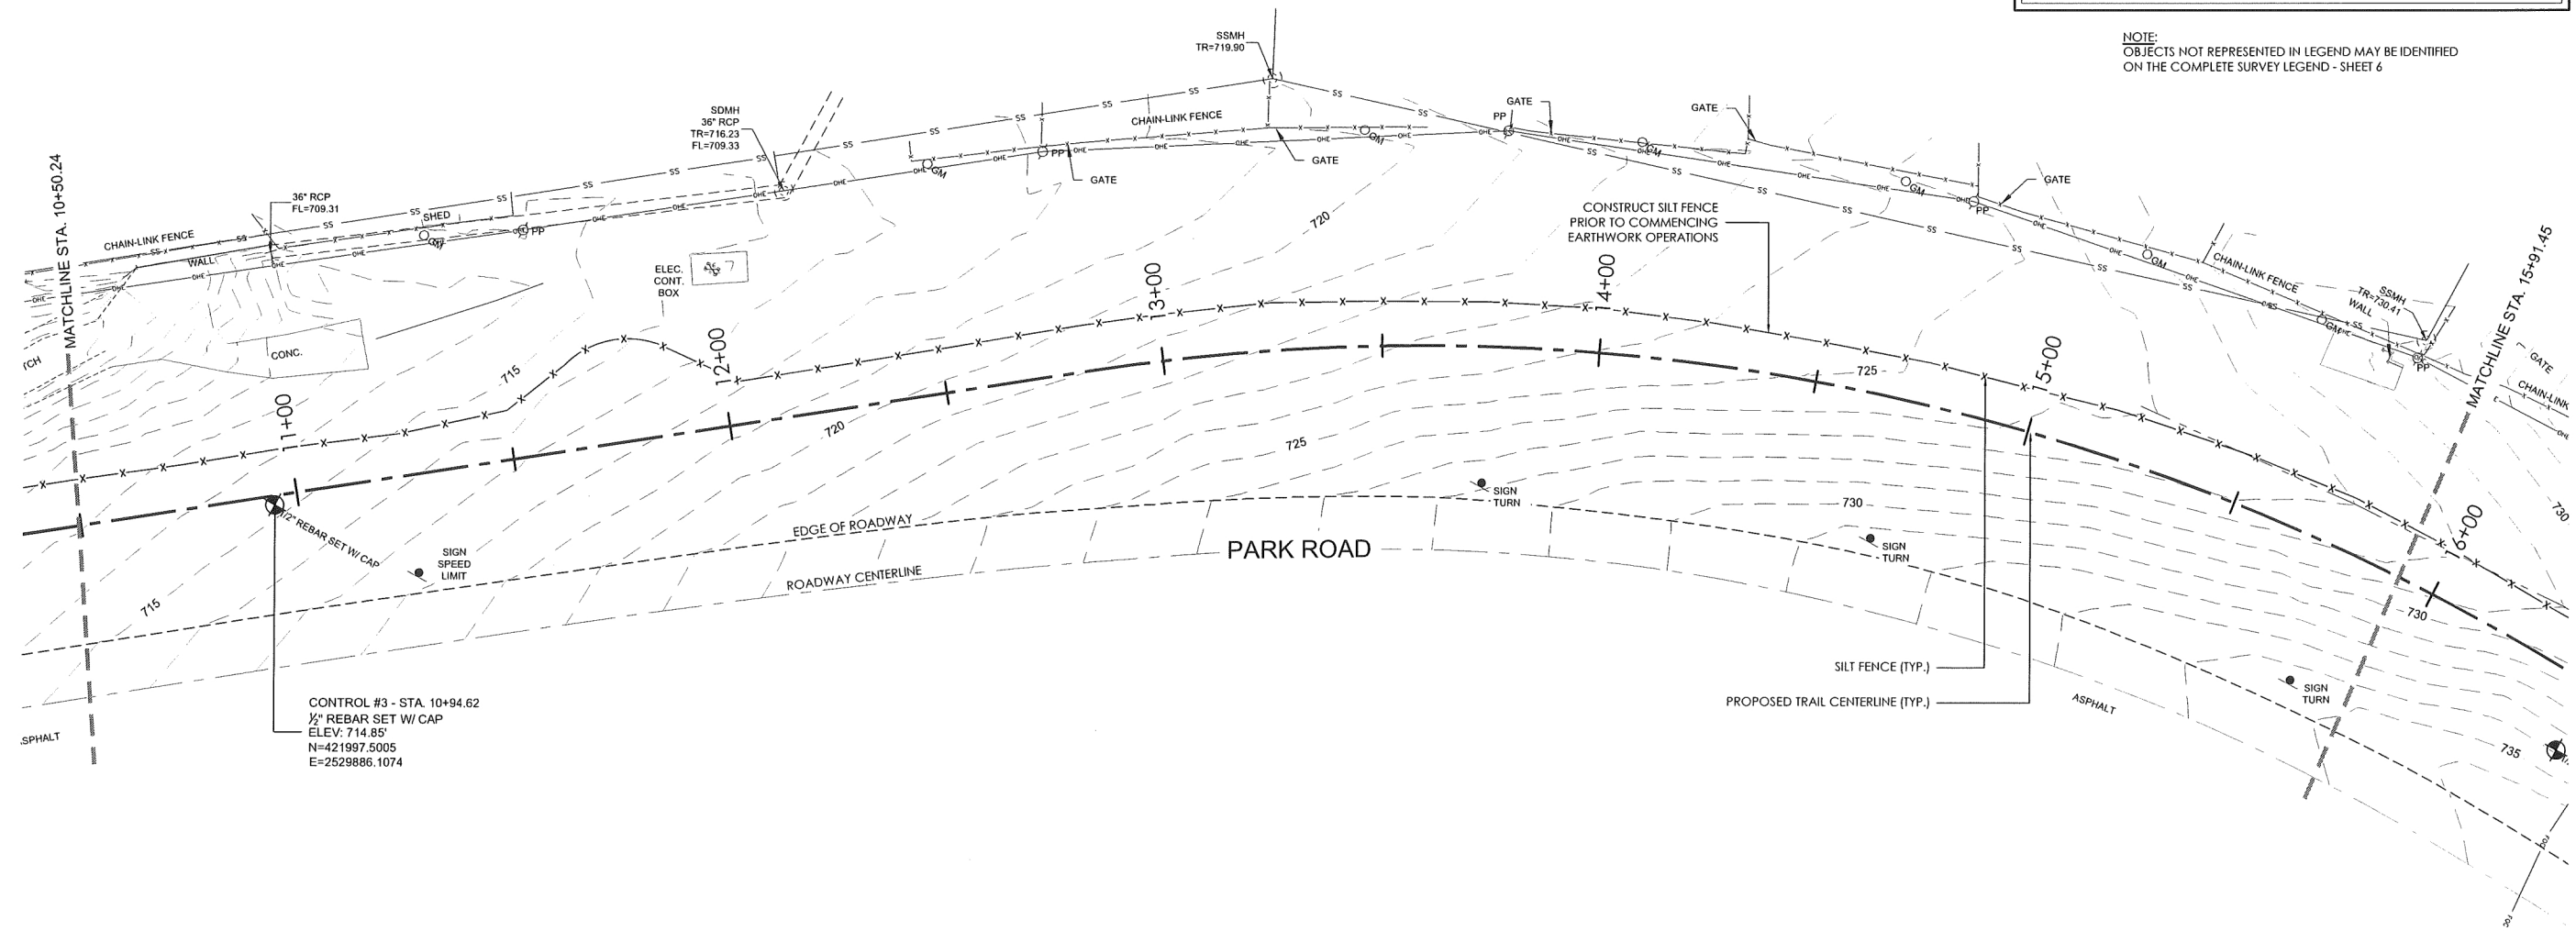

CONTROL #3 - STA. 10+94.62
1/2" REBAR SET W/ CAP
ELEV. 714.85'
N=421997.5005
E=2529886.1074

F:\582 Sand Springs Park Road Trail\Final\Civil 3D - Base Files\ParkRoadTrail\BASE1-Final-R1.dwg, 6/6/2017 3:40:54 PM

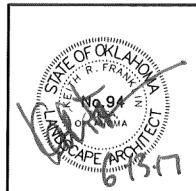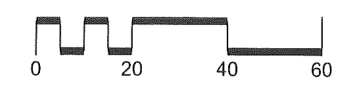

City of Sand Springs - Park Road Trail			PREPARED BY: LANDPLAN CONSULTANTS	
Design	JM	7/16	Tulsa County	
Drawn	JM/BB	8/16	DEMO PLAN (3)	
Checked	KF/JM	6/17		
Approved				
Squad	LandPlan		STATE JOB NO. 28844(04)	Sheet No. 24 of 62