


OKLAHOMA DEPARTMENT OF TRANSPORTATION					
FED. ROAD DIST. NO.	STATE	PROJ. NO.	FISCAL YEAR	SHEET NO.	TOTAL SHEETS
6	OKLA.	28844(04)			
DESCRIPTION			REVISIONS	DATE	


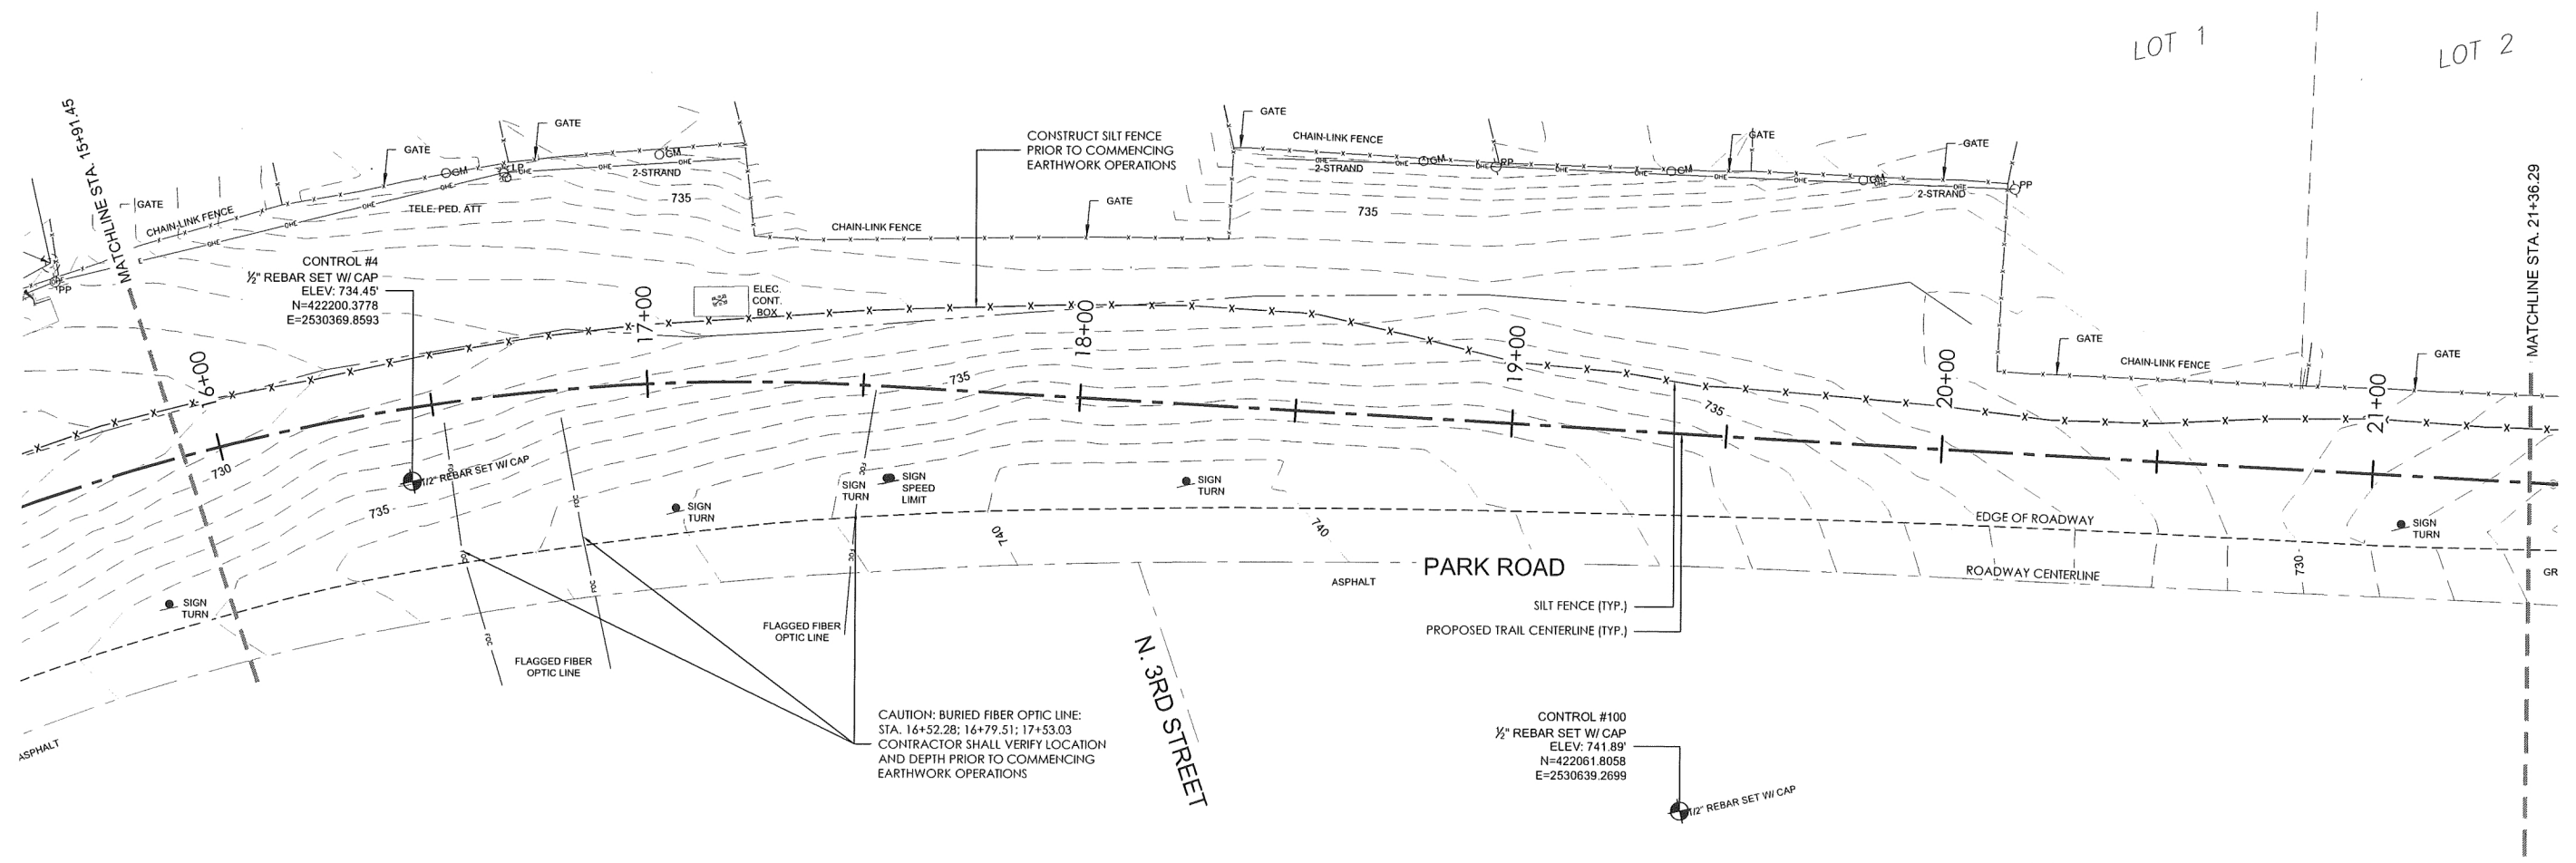


**LEGEND**

-x-x-x-	FENCELINE	- - - - -	MATCHLINE
- - - - -	FIBER OPTIC CABLE	- - - - -	R.O.W. LINE
- - - - -	GAS LINE	- - - - -	TRAIL CENTER LINE
- - - - -	OVERHEAD ELECTRIC	-x-x-x-	SILT FENCE
- - - - -	SANITARY SEWER LINE	- - - - -	REMOVAL OF CURB
- - - - -	STORM SEWER LINE	-x-x-x-	REMOVAL AREA
- - - - -	WATER LINE		

NOTE:  
OBJECTS NOT REPRESENTED IN LEGEND MAY BE IDENTIFIED  
ON THE COMPLETE SURVEY LEGEND - SHEET 6

F:\52 Sand Springs Park Road Trail\Final\Civil 3D - Base Files\ParkRoadTrail-Base1-Final-R1.dwg, 6/8/2017 3:42:20 PM

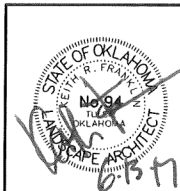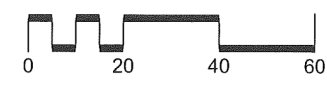

City of Sand Springs - Park Road Trail			PREPARED BY: LANDPLAN CONSULTANTS	
Design	JM	7/16	Tulsa County	
Drawn	JM/BB	8/16	DEMO PLAN (4)	
Checked	KF/JM	6/17	STATE JOB NO. 28844(04)	
Approved			Sheet No. 25 of 62	
Squad	LandPlan			