



OKLAHOMA DEPARTMENT OF TRANSPORTATION					
FED. ROAD DIST. NO.	STATE	PROJ. NO.	FISCAL YEAR	SHEET NO.	TOTAL SHEETS
6	OKLA	28844(04)			
DESCRIPTION			REVISIONS	DATE	

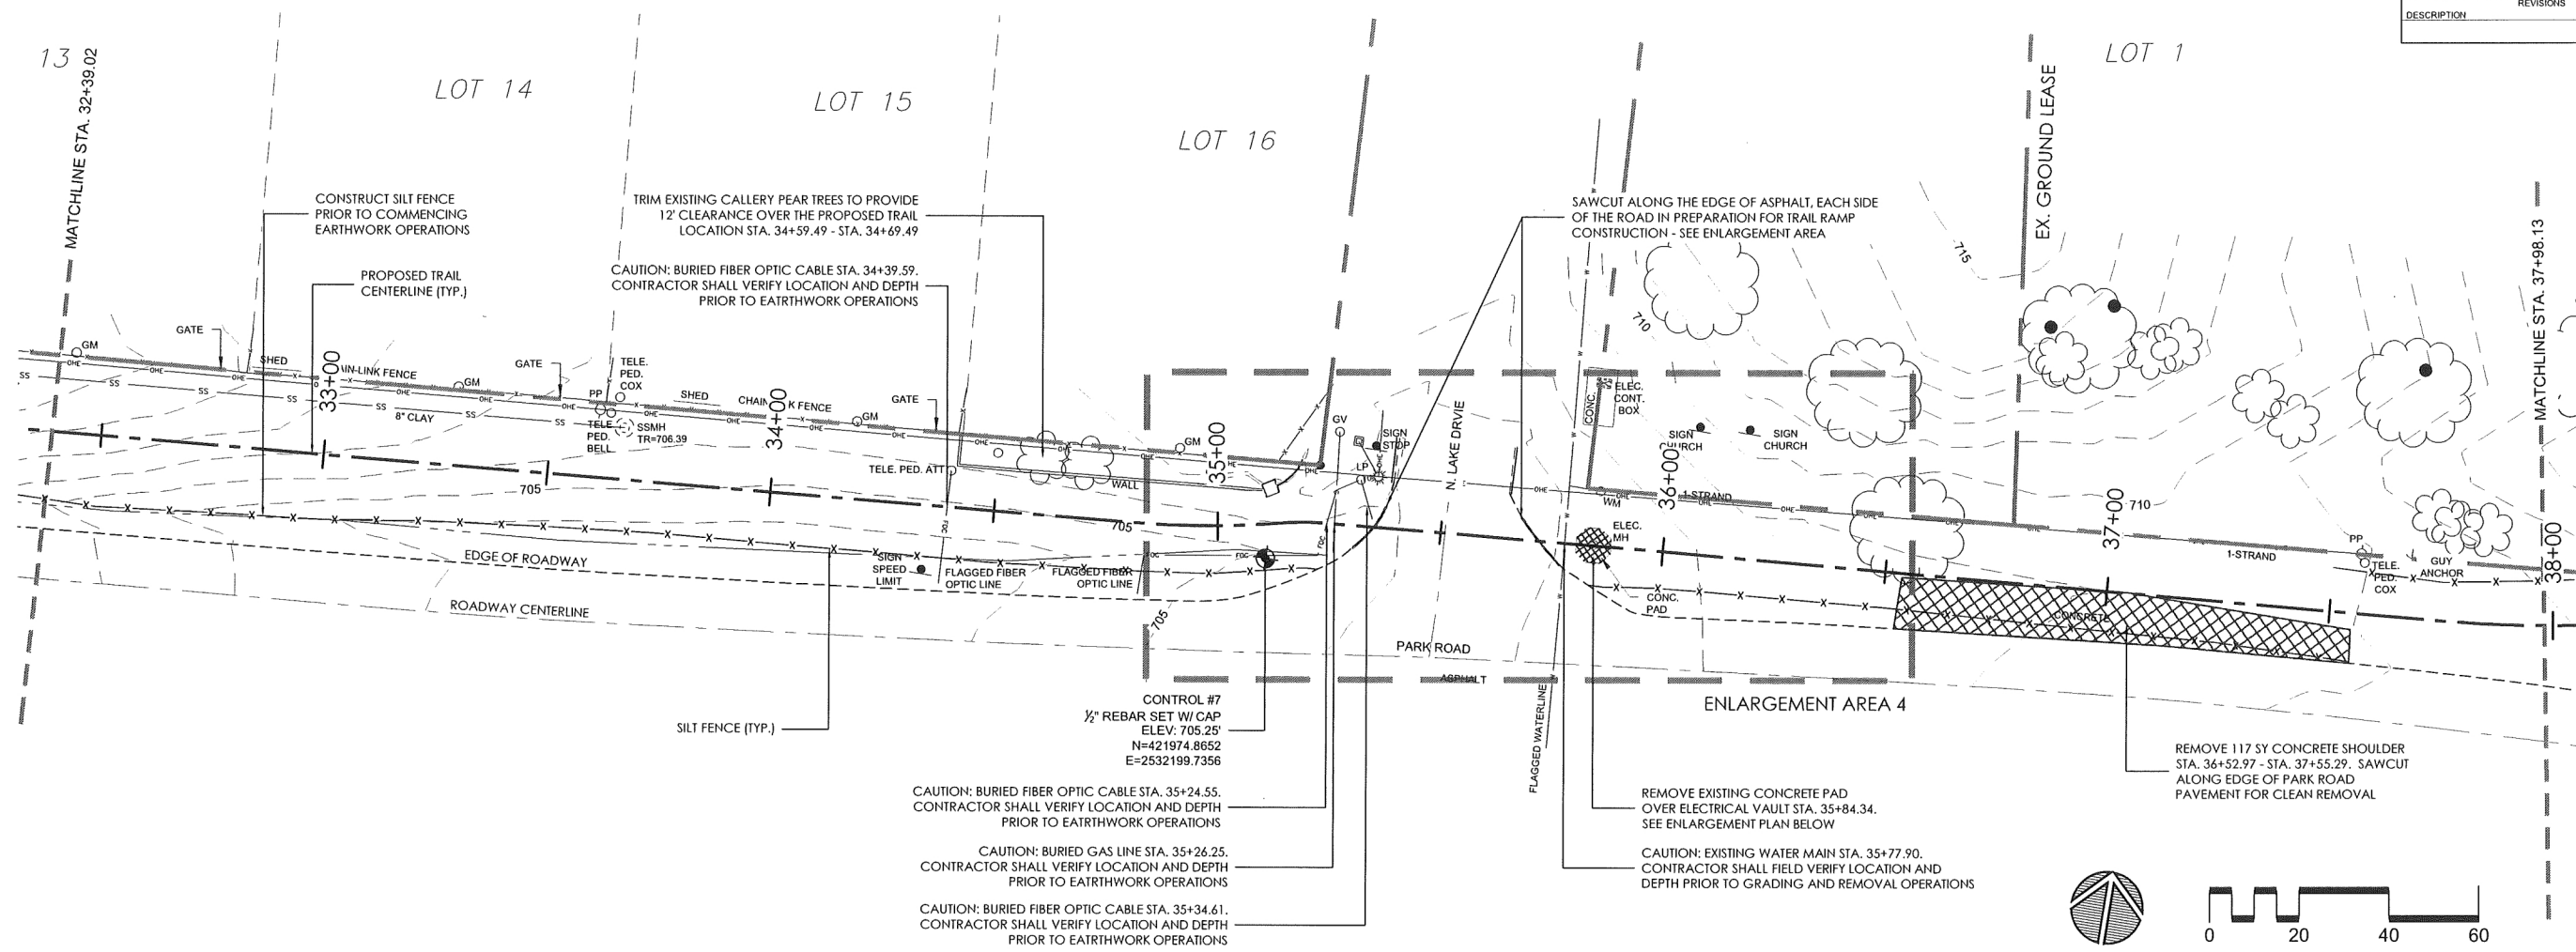

DEMO PLAN (7)

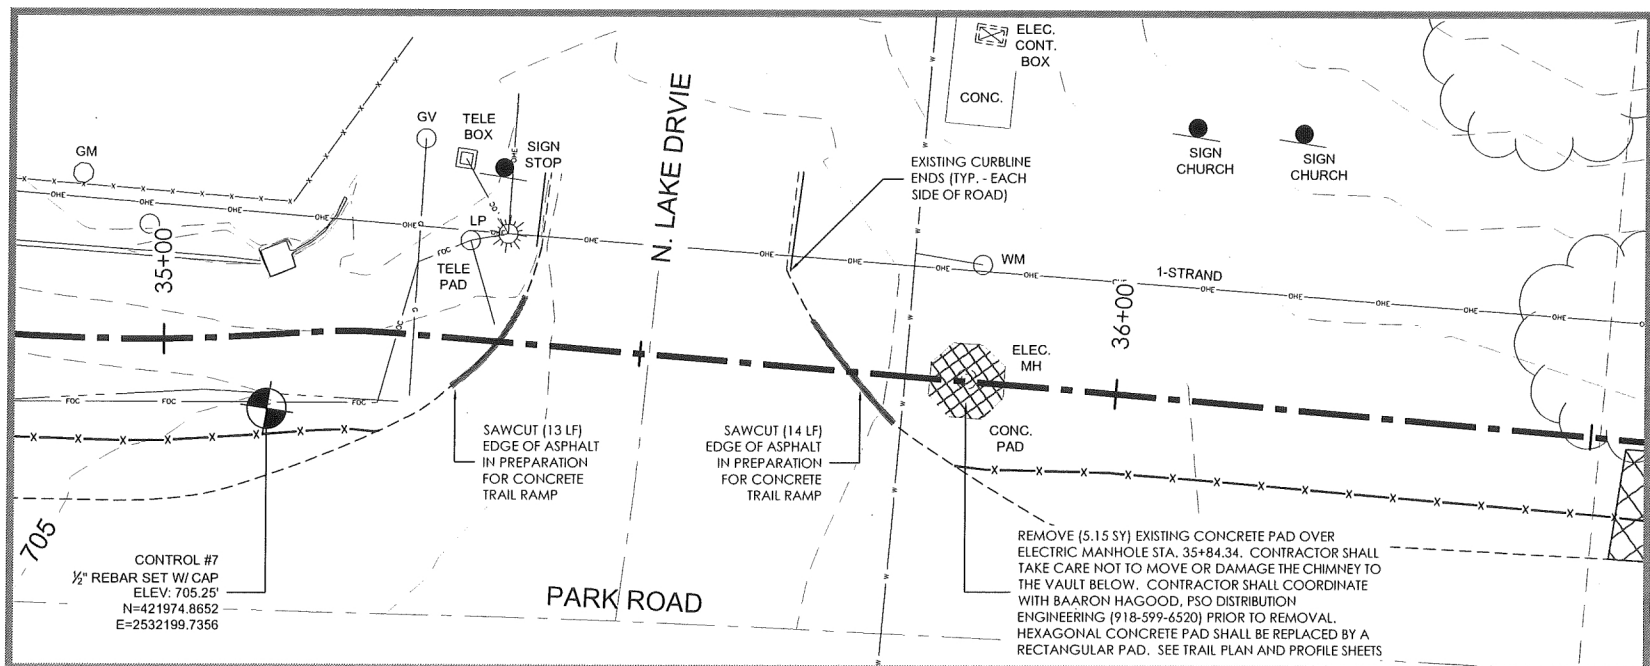

ENLARGEMENT AREA 4


NOTE:
DAMAGE TO EXISTING PAVEMENT OR UTILITIES ADJACENT TO REMOVAL AREA SHALL BE REPAIRED OR REPLACED AT CONTRACTOR'S EXPENSE.

LEGEND

-x-x-x-	FENCELINE	- - - - -	MATCHLINE
-o-o-o-	FIBER OPTIC CABLE	- - - - -	R.O.W. LINE
-g-g-g-	GAS LINE	- - - - -	TRAIL CENTER LINE
-o-h-e-	OVERHEAD ELECTRIC	-x-x-x-	SILT FENCE
-s-s-s-	SANITARY SEWER LINE	- - - - -	REMOVAL OF CURB
-s-s-s-	STORM SEWER LINE	-x-x-x-	REMOVAL AREA
-w-w-w-	WATER LINE		

NOTE:
OBJECTS NOT REPRESENTED IN LEGEND MAY BE IDENTIFIED ON THE COMPLETE SURVEY LEGEND - SHEET 6

F:\582 Sand Springs Park Road Trail\Final\Civil 3D - Base Files\ParkRoadTrail\BASE\1-Final-R1.dwg, 6/6/2017 4:02:21 PM

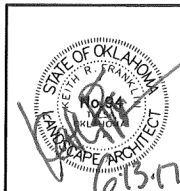

City of Sand Springs - Park Road Trail			PREPARED BY: LANDPLAN CONSULTANTS		
Design	JM	7/16	Tulsa County		
Drawn	JM/BB	8/16	DEMO PLAN (7)		
Checked	KF/JM	6/17	STATE JOB NO. 28844(04)		
Approved			Sheet No. 28 of 62		
Squad	LandPlan				