

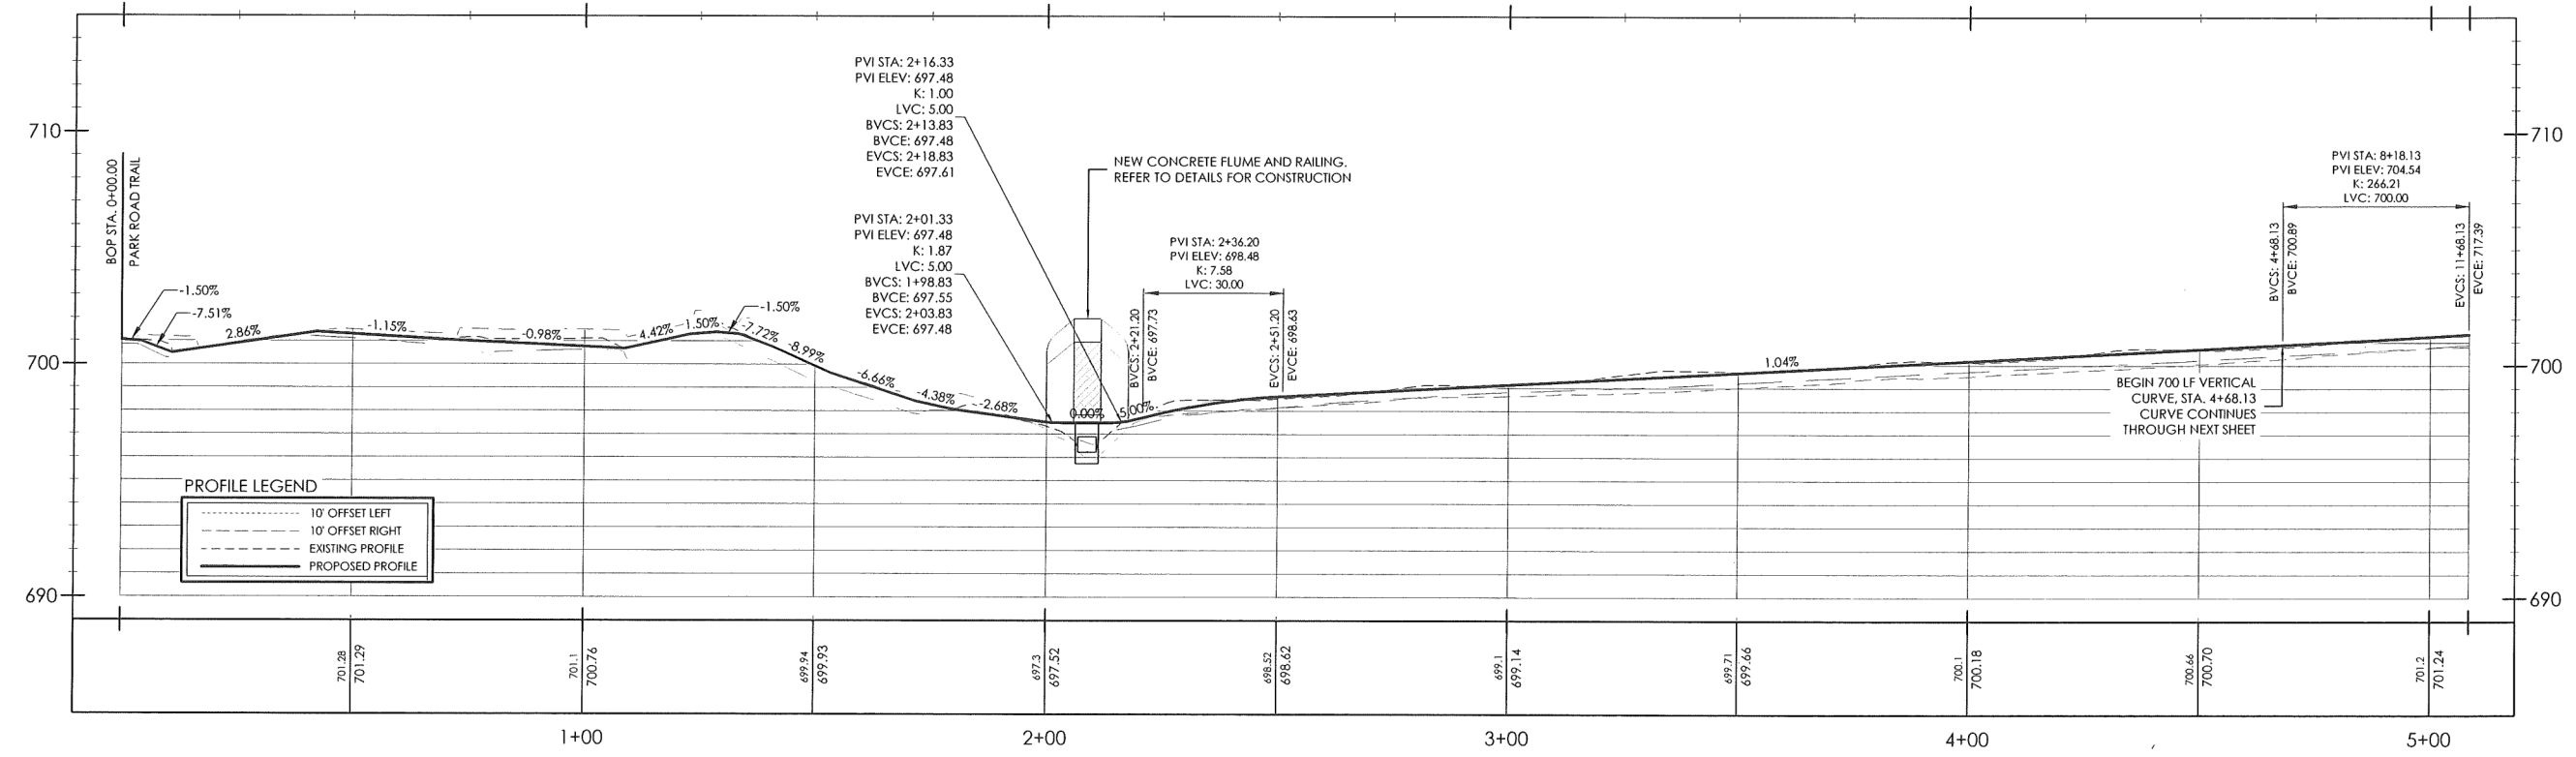


OKLAHOMA DEPARTMENT OF TRANSPORTATION				
FED. ROAD DIST. NO.	STATE	PROJ. NO.	FISCAL YEAR	SHEET NO. TOTAL SHEETS
6	OKLA.	28844(04)		
DESCRIPTION		REVISIONS	DATE	

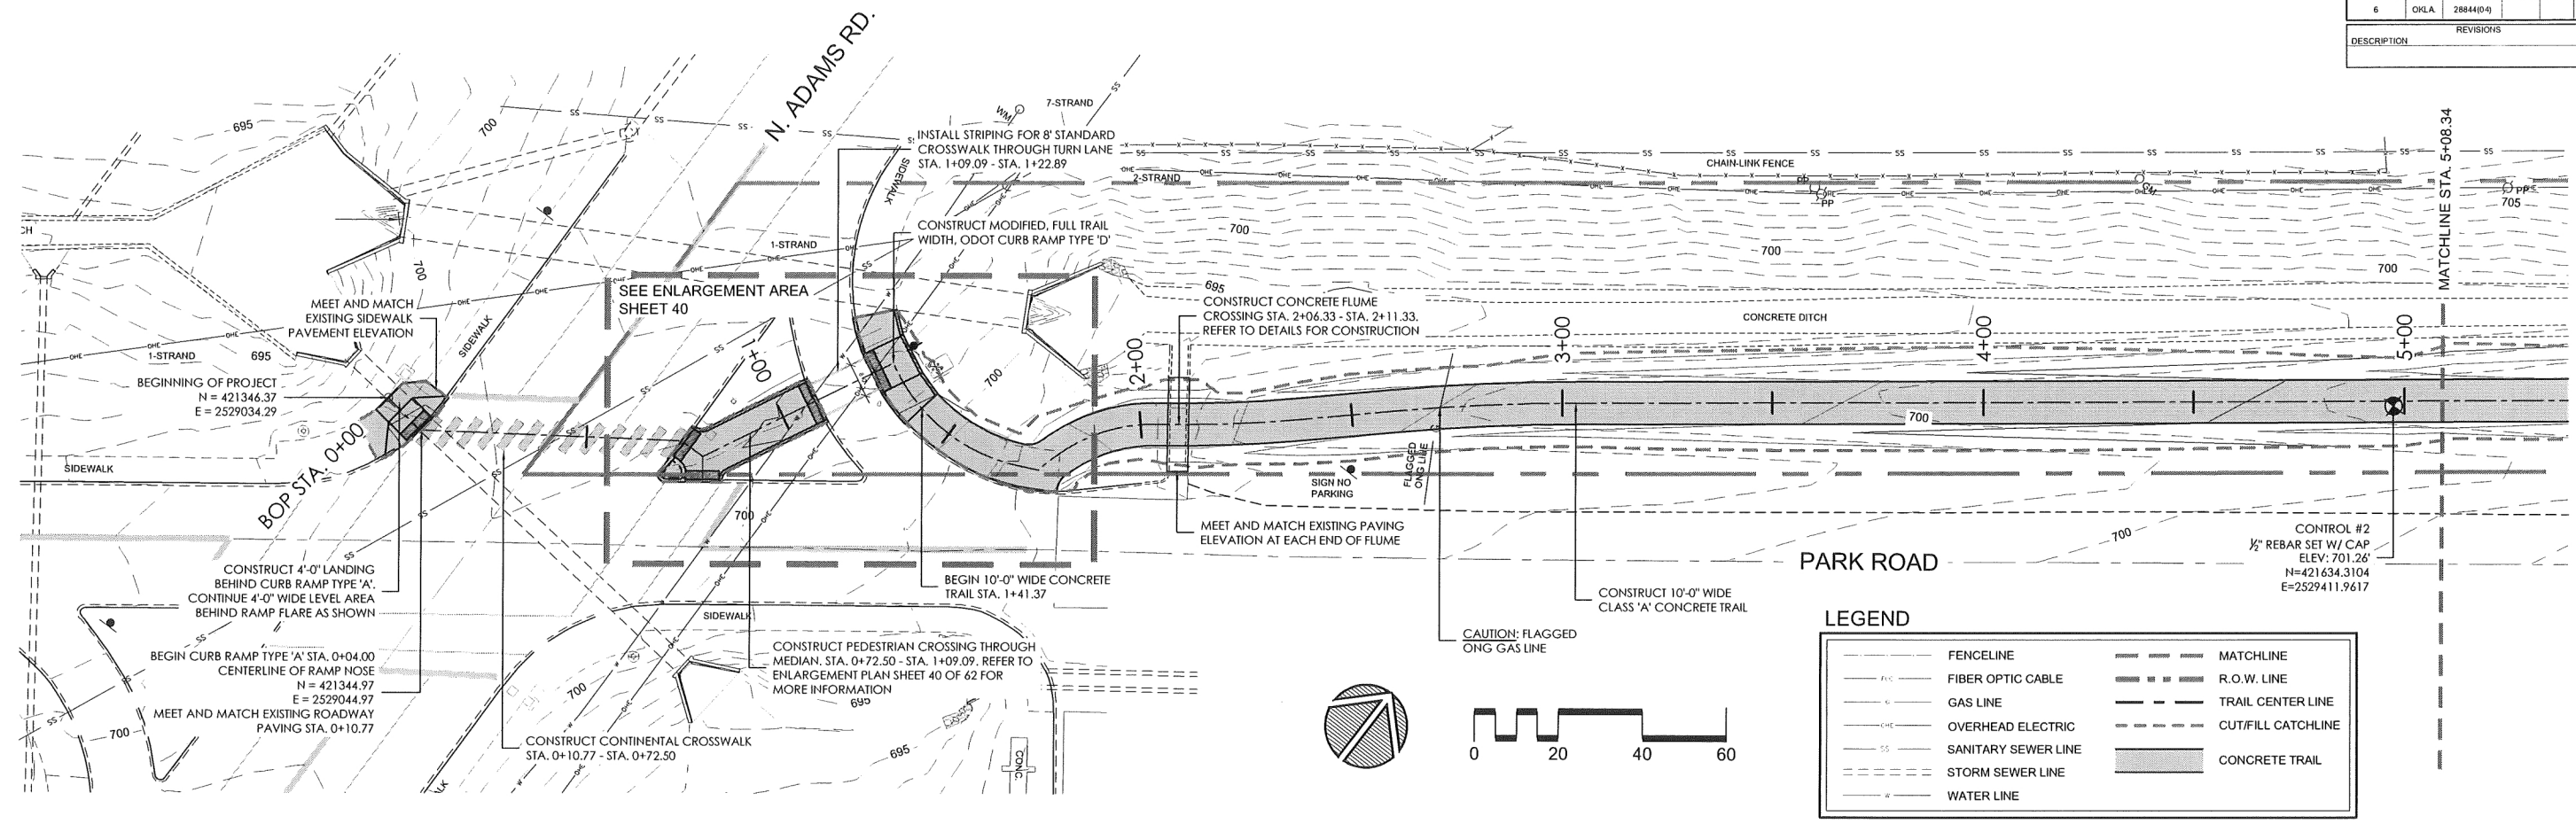

F:\582 Sand Springs Park Trail\Final\Civil 3D - Base Files\582 - Plan-Profile and Signage-Striping.dwg, 6/18/2017 4:39:34 PM

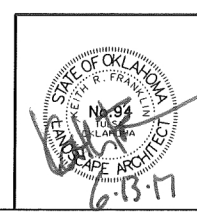

City of Sand Springs - Park Road Trail		PREPARED BY: LANDPLAN CONSULTANTS		Tulsa County
Design	JM	7/16	PLAN & PROFILE (1) STATE JOB NO. 28844(04)	
Drawn	JM/BB	8/16		
Checked	KF/JM	6/17		
Approved				
Squad	LandPlan		Sheet No. 31 of 62	