

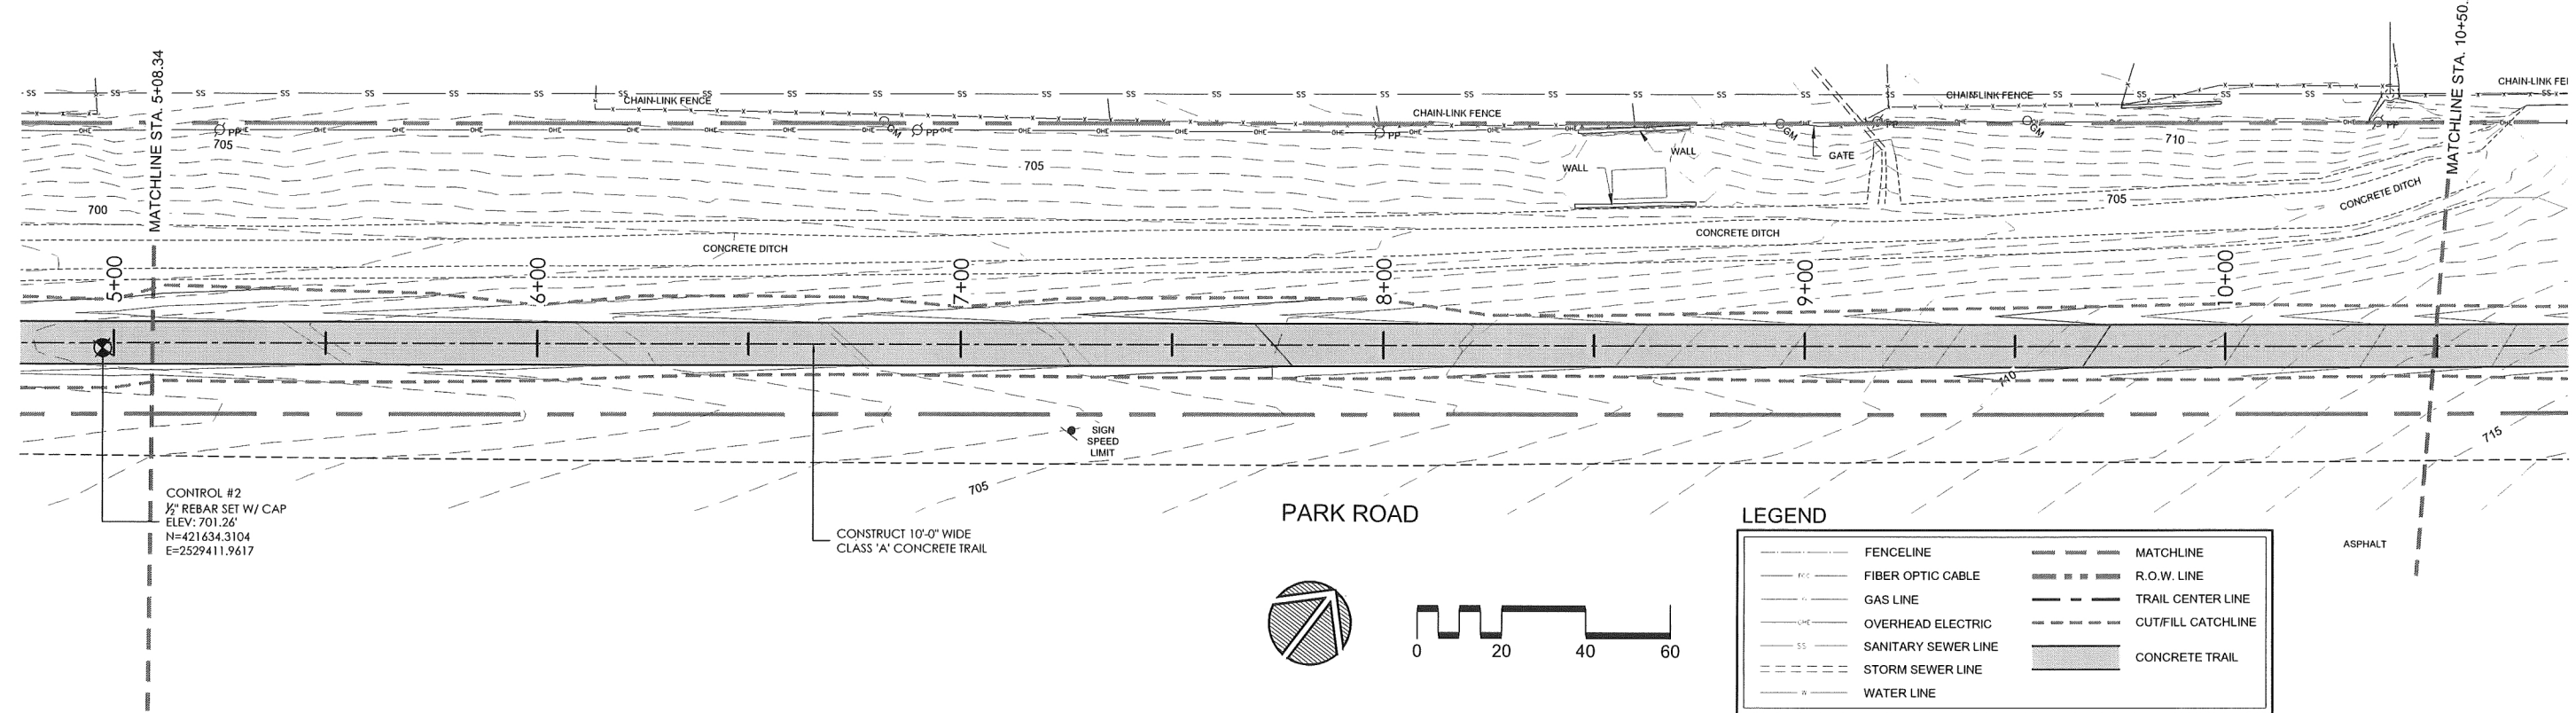


OKLAHOMA DEPARTMENT OF TRANSPORTATION					
FED. ROAD DIST. NO.	STATE	PROJ. NO.	FISCAL YEAR	SHEET NO.	TOTAL SHEETS
6	OKLA	28844(04)			
DESCRIPTION			REVISIONS	DATE	

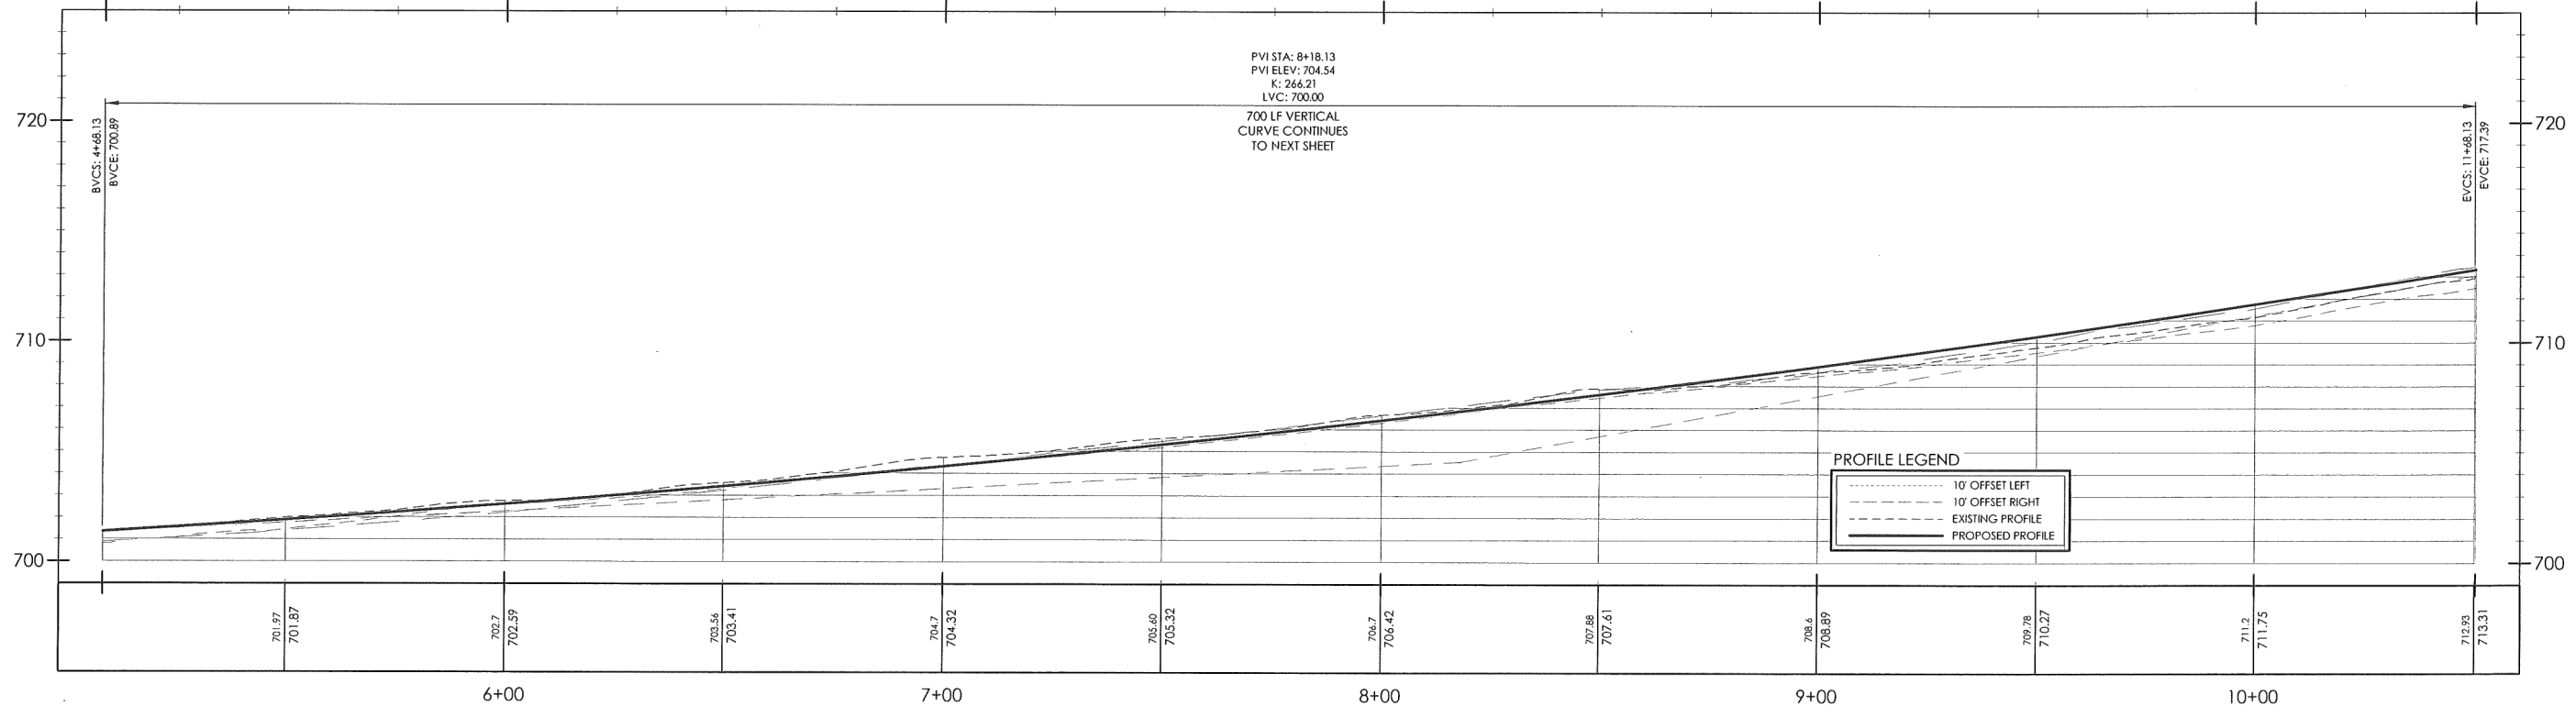


LEGEND

--- FENCELINE	--- MATCHLINE
--- FIBER OPTIC CABLE	--- R.O.W. LINE
--- GAS LINE	--- TRAIL CENTER LINE
--- OVERHEAD ELECTRIC	--- CUT/FILL CATCHLINE
--- SANITARY SEWER LINE	--- CONCRETE TRAIL
--- STORM SEWER LINE	
--- WATER LINE	

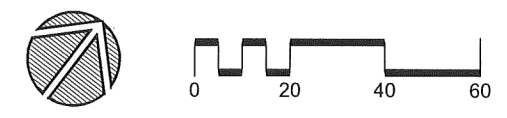

F:\582 Sand Springs Park Road Trail\Final\Civil 3D - Base Files\582 - Plan-Profile and Signage-Striping.dwg, 6/8/2017 4:48:19 PM

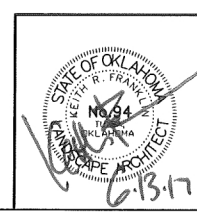

City of Sand Springs - Park Road Trail		PREPARED BY: LANDPLAN CONSULTANTS 1100 N.W. 22nd Street TULSA, OK 74107 918-584-6654	Tulsa County
Design	JM 7/16	PLAN & PROFILE (2) STATE JOB NO. 28844(04)	Sheet No. 32 of 62
Drawn	JM/BB 8/16		
Checked	KF/JM 6/17		
Approved			
Squad	LandPlan		