
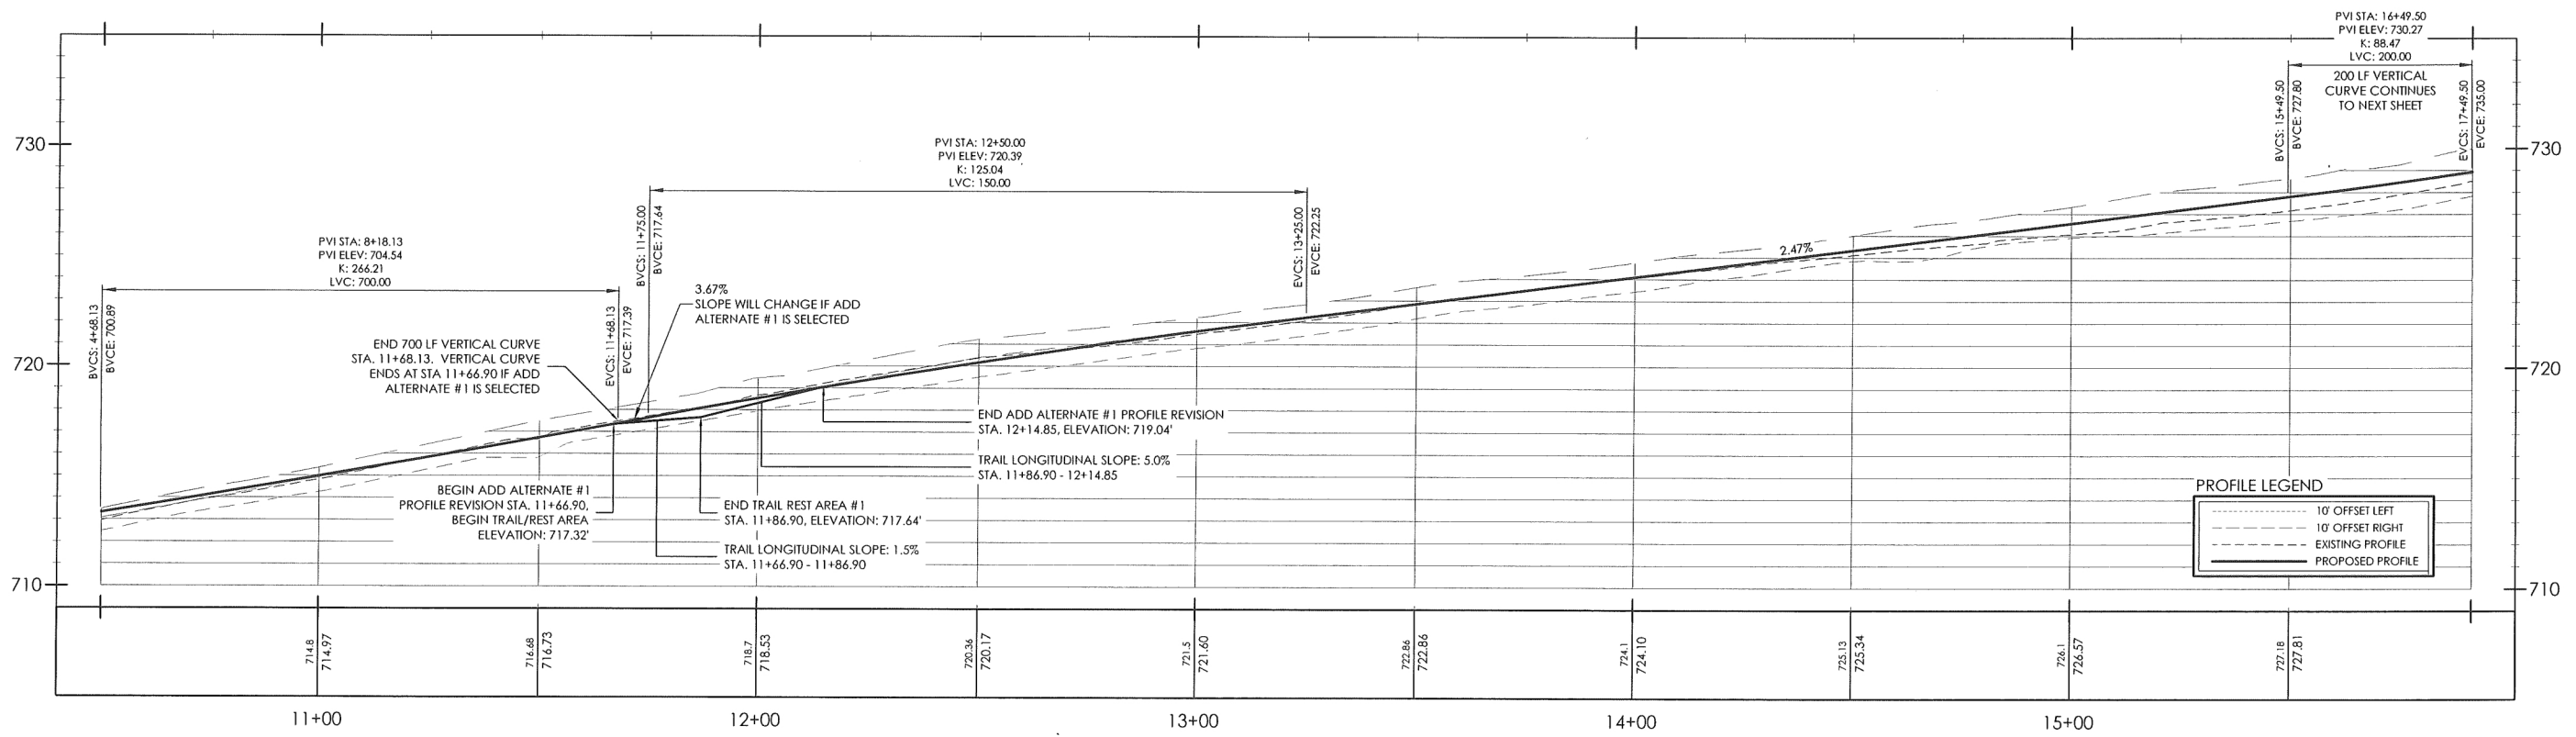



OKLAHOMA DEPARTMENT OF TRANSPORTATION				
FED. ROAD DIST. NO.	STATE	PROJ. NO.	FISCAL YEAR	SHEET NO. TOTAL SHEETS
6	OKLA.	28844(04)		
DESCRIPTION		REVISIONS	DATE	

LEGEND

--- FENCELINE	--- MATCHLINE
--- FIBER OPTIC CABLE	--- R.O.W. LINE
--- GAS LINE	--- TRAIL CENTER LINE
--- OVERHEAD ELECTRIC	--- CUT/FILL CATCHLINE
--- SANITARY SEWER LINE	--- CONCRETE TRAIL
--- STORM SEWER LINE	
--- WATER LINE	

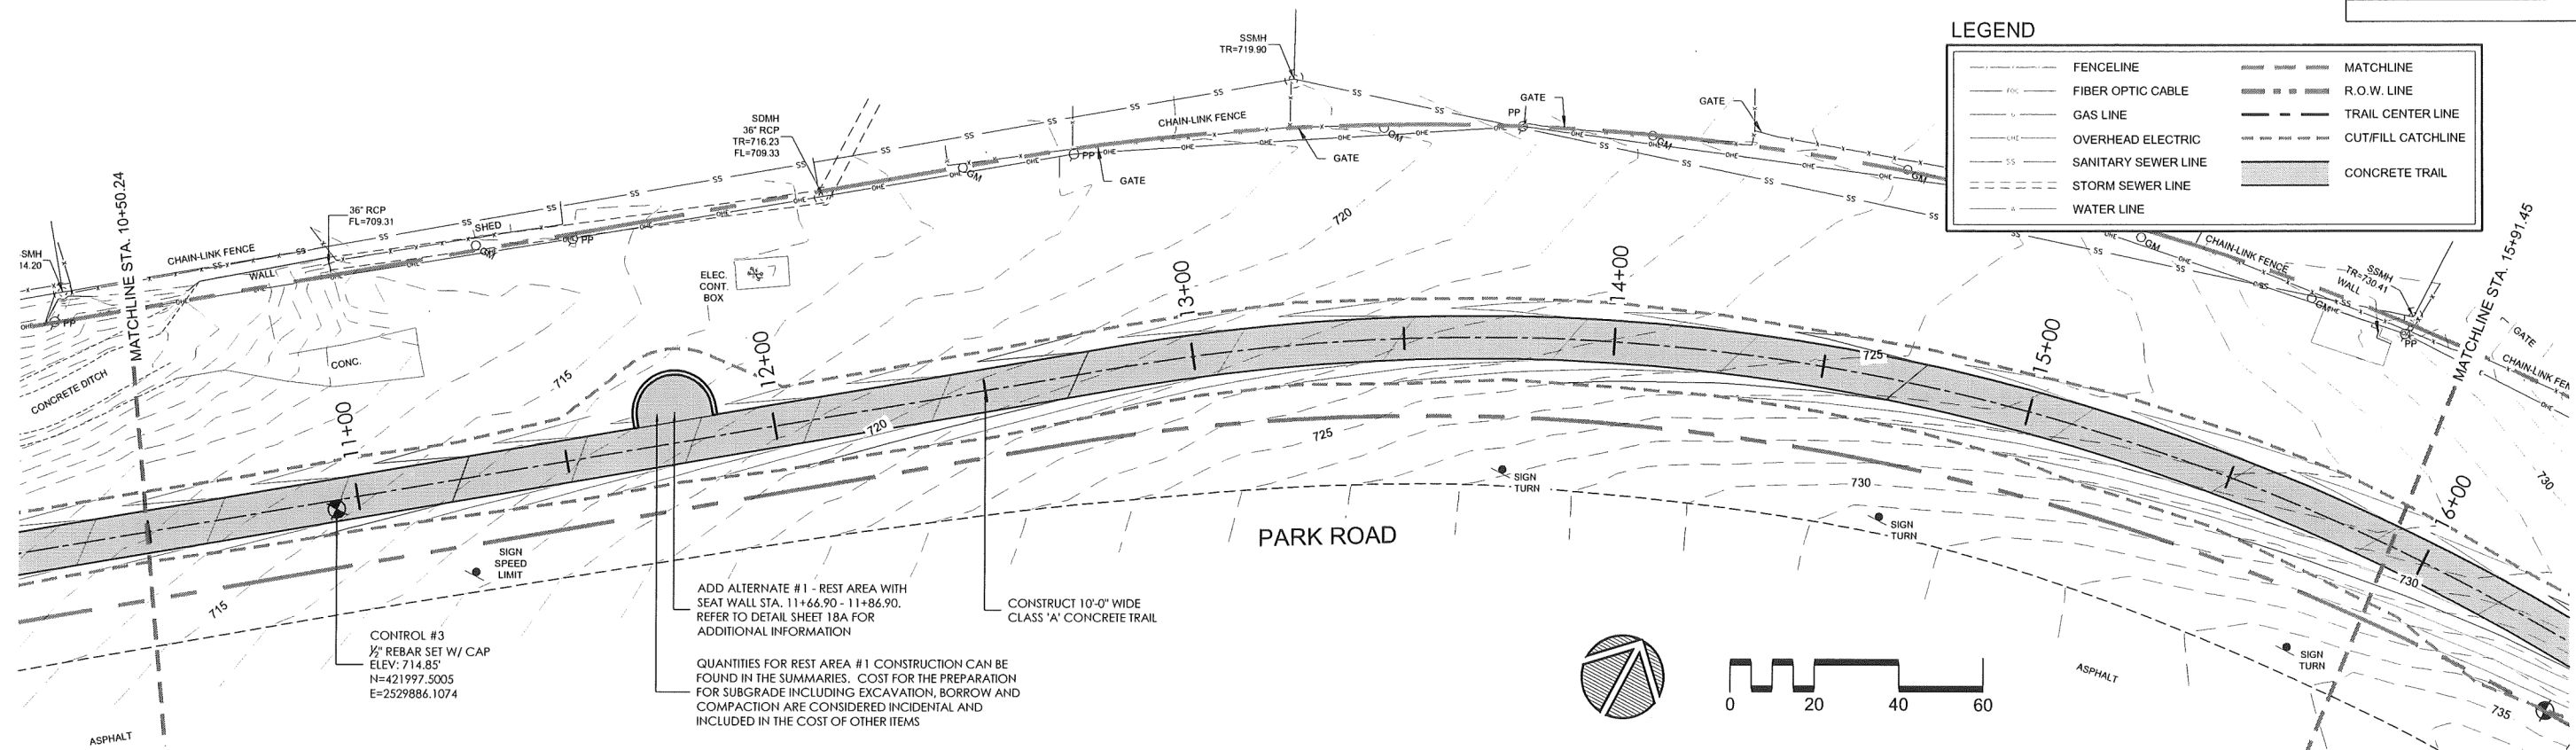

F:\582 Sand Springs Park Road Trail\Final\Civil 3D - Base Files\582 - Plan-Profile and Signage-Striping.dwg, 6/8/2017 4:50:27 PM

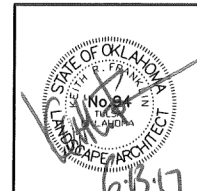

City of Sand Springs - Park Road Trail		PREPARED BY LANDPLAN CONSULTANTS	Tulsa County
Design	JM 7/16		
Drawn	JM/BB 8/16		
Checked	KF/JM 6/17		
Approved			
Squad	LandPlan		
		PLAN & PROFILE (3)	
		STATE JOB NO. 28844(04)	Sheet No. 33 of 62