

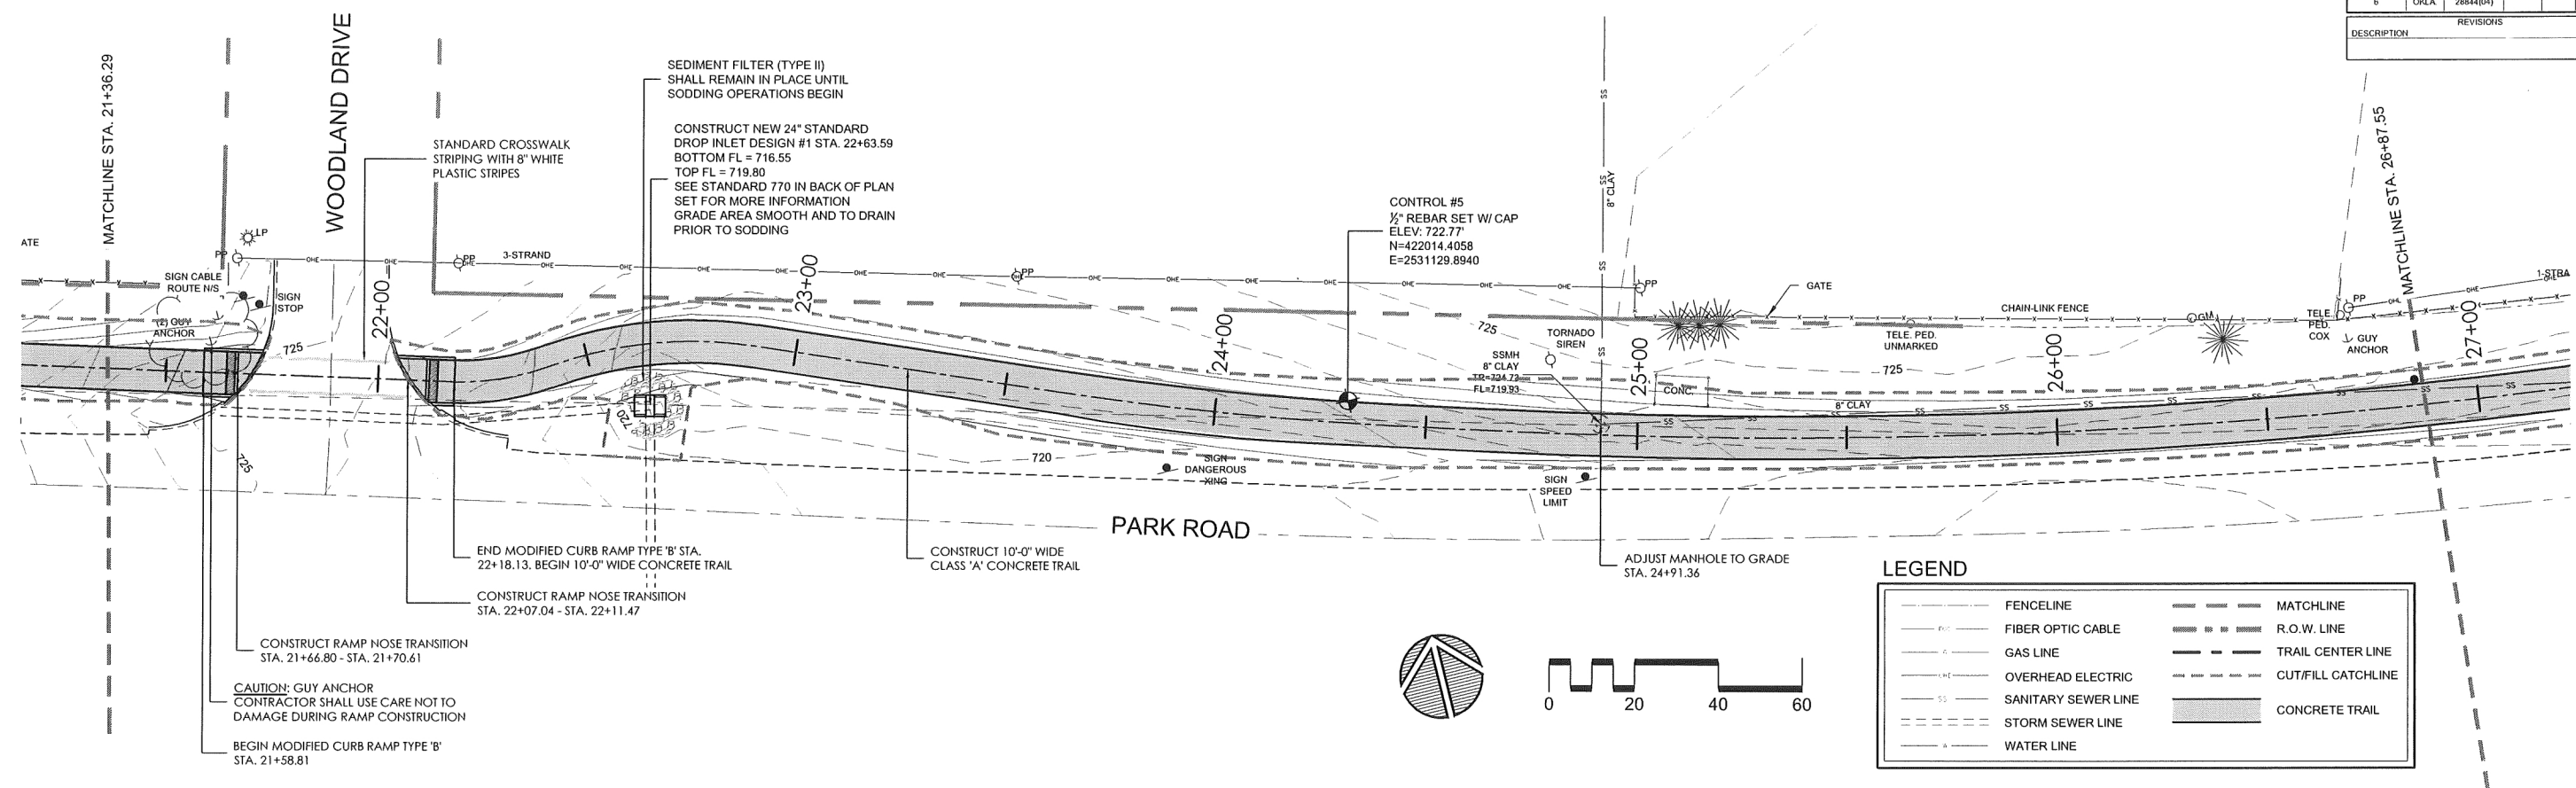


OKLAHOMA DEPARTMENT OF TRANSPORTATION				
FED. ROAD DIST. NO.	STATE	PROJ. NO.	FISCAL YEAR	TOTAL SHEETS
6	OKLA	28844(04)		
DESCRIPTION		REVISIONS	DATE	

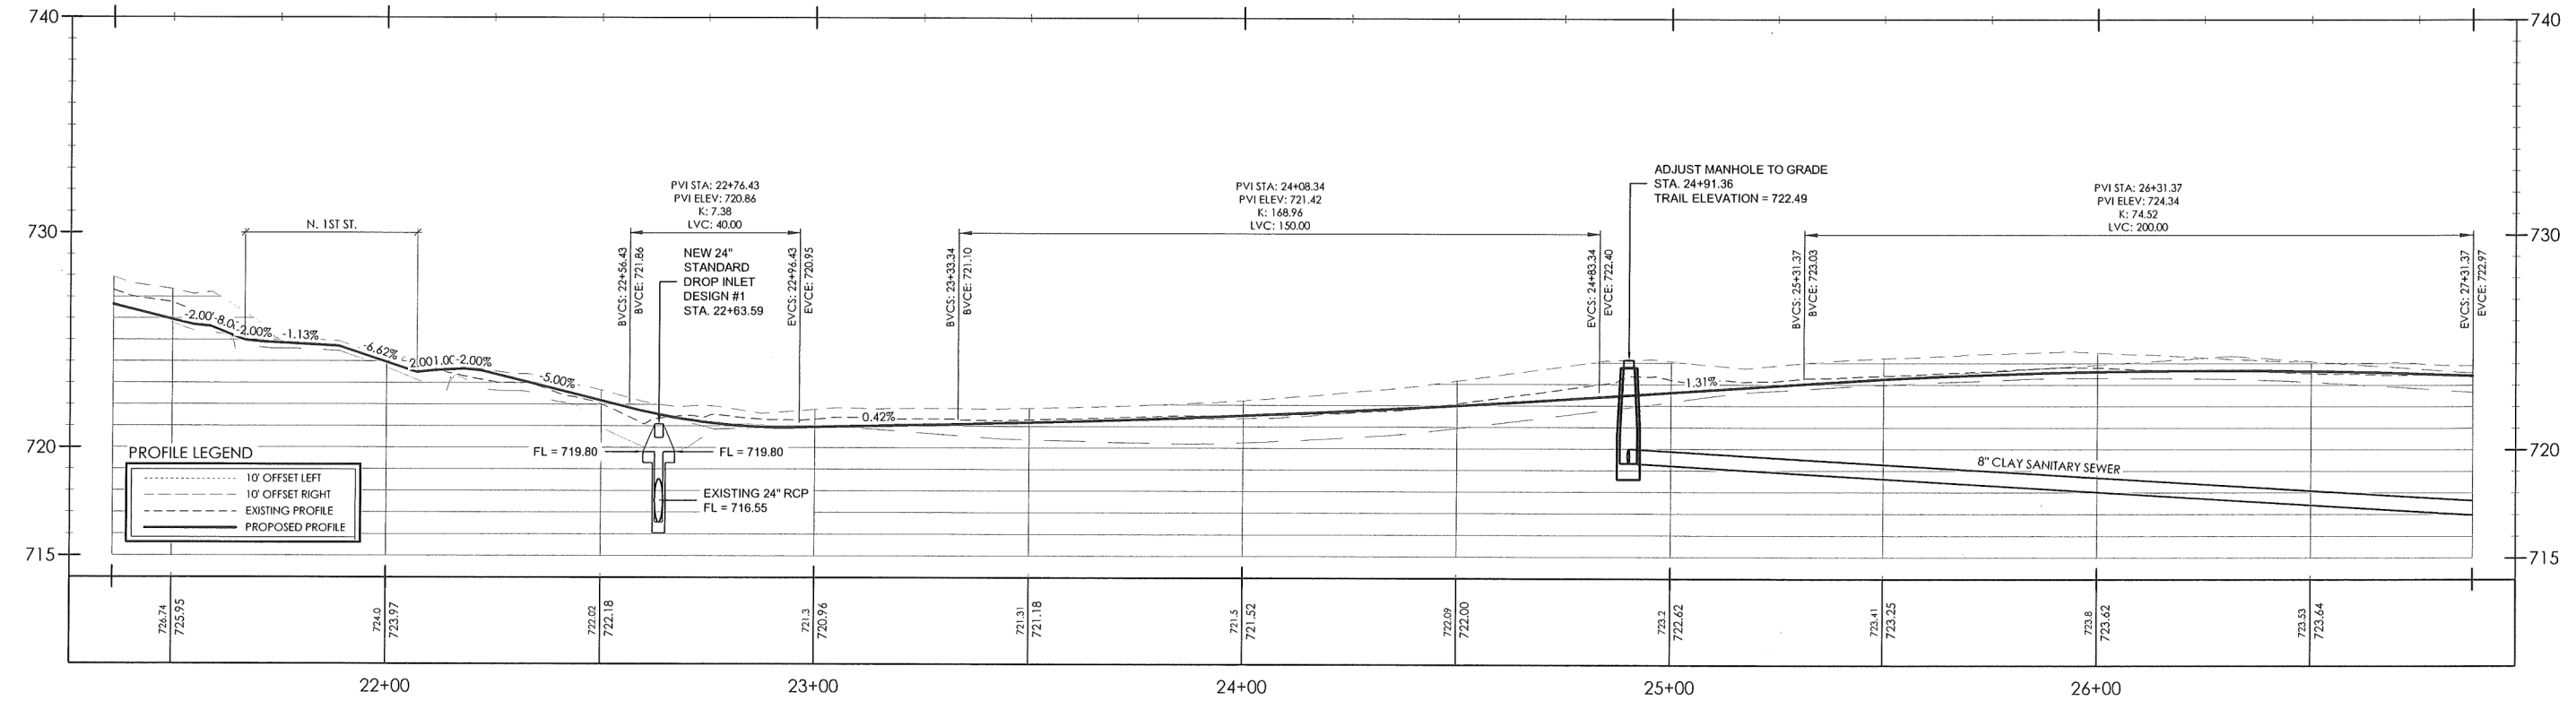


LEGEND

---	FENCELINE	---	MATCHLINE
---	FIBER OPTIC CABLE	---	R.O.W. LINE
---	GAS LINE	---	TRAIL CENTER LINE
---	OVERHEAD ELECTRIC	---	CUT/FILL CATCHLINE
---	SANITARY SEWER LINE	---	CONCRETE TRAIL
---	STORM SEWER LINE		
---	WATER LINE		

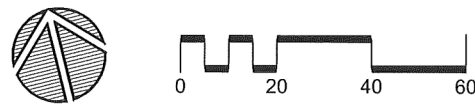

F:\582 Sand Springs Park Road Trail\Final\Civil 3D - Base Files\582 - Plan-Profile and Signage-Striping.dwg, 6/8/2017 4:54:32 PM

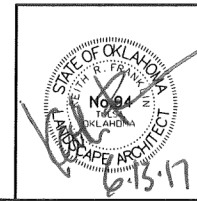

City of Sand Springs - Park Road Trail		PREPARED BY: LANDPLAN CONSULTANTS		Tulsa County
Design	JM	7/16	PLAN & PROFILE (5) STATE JOB NO. 28844(04) Sheet No. 35 of 62	
Drawn	JM/BB	8/16		
Checked	KF/JM	6/17		
Approved				
Squad	LandPlan			