

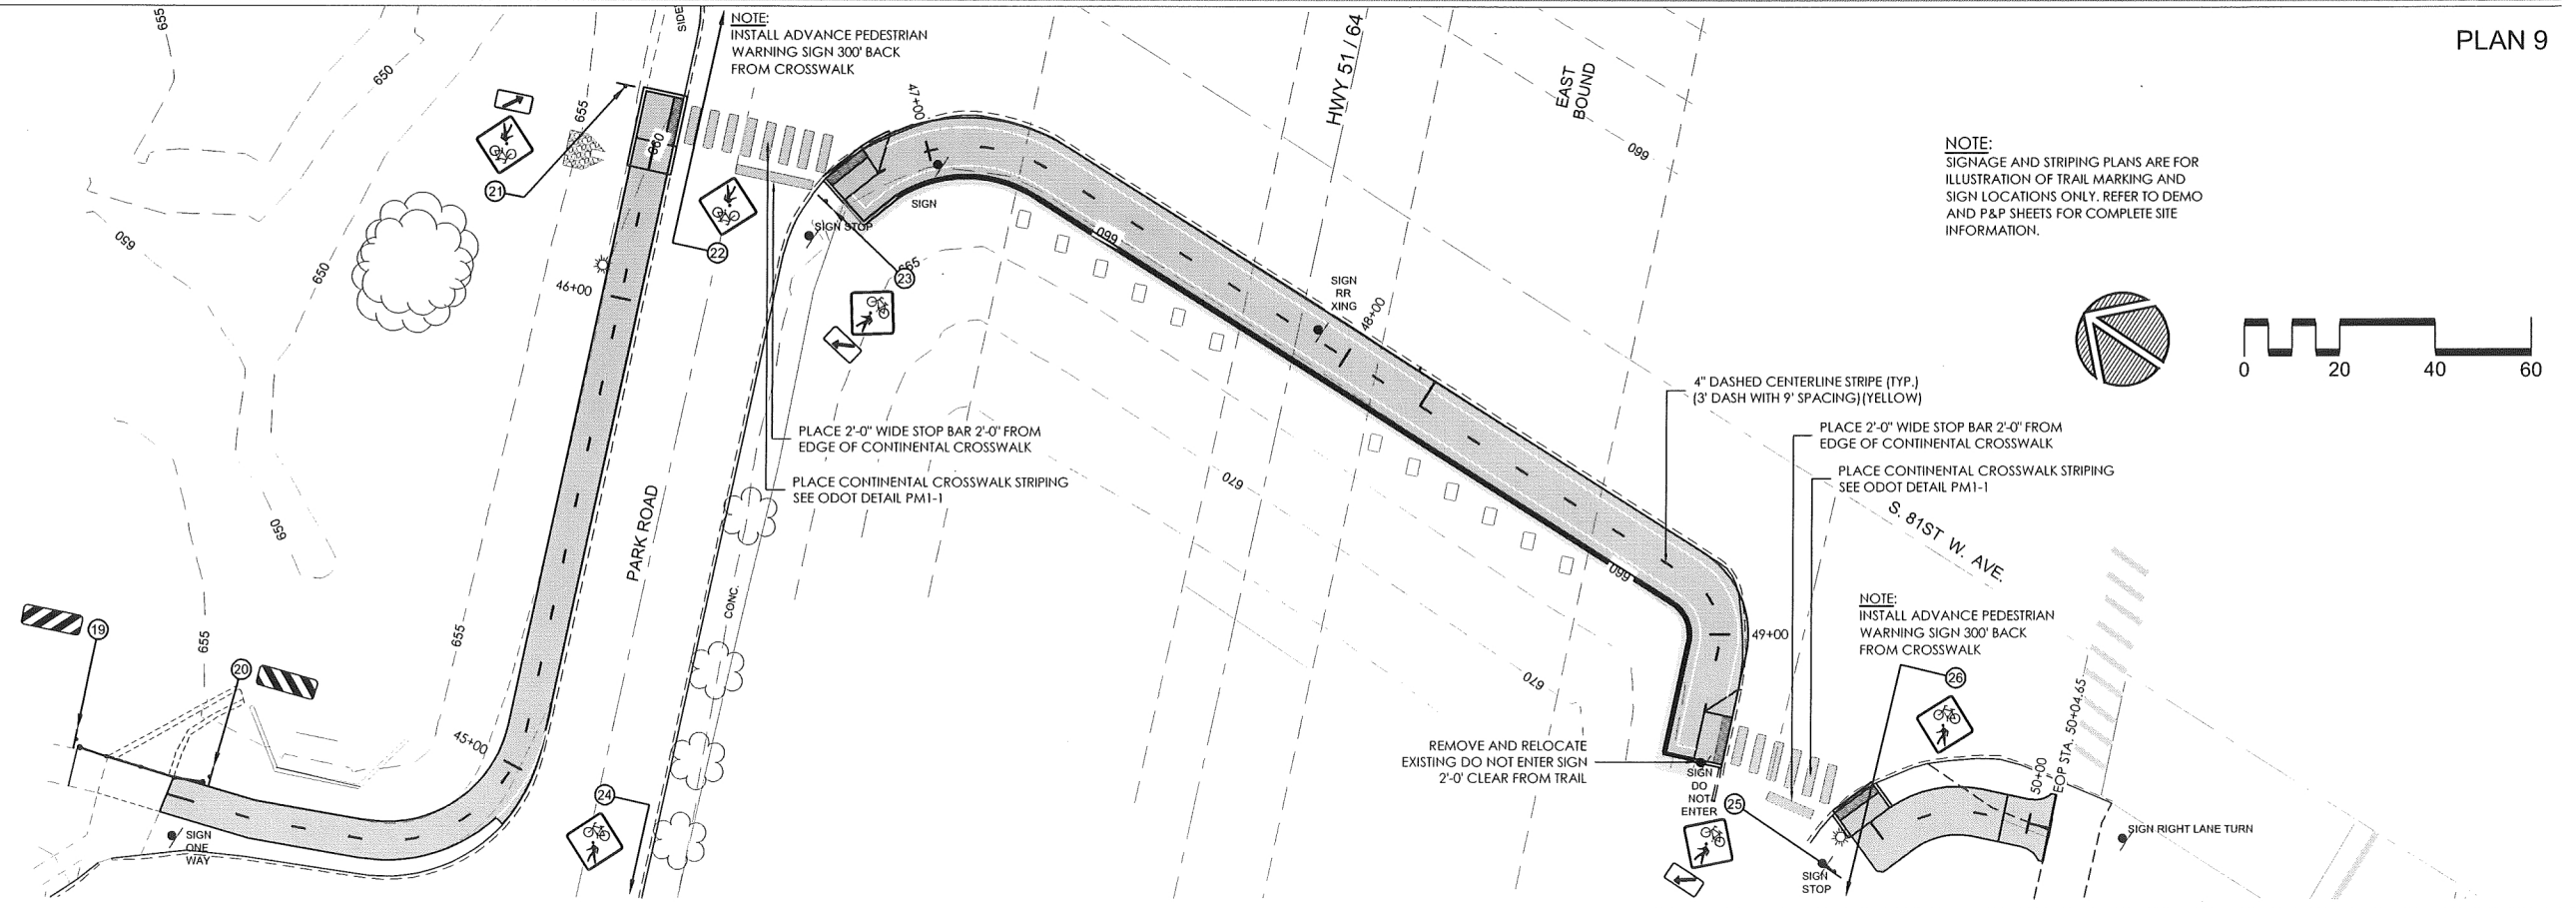


OKLAHOMA DEPARTMENT OF TRANSPORTATION				
FED. ROAD DIST. NO.	STATE	PROJ. NO.	FISCAL YEAR	SHEET NO.
6	OKLA	28844(04)		
DESCRIPTION			REVISIONS	DATE

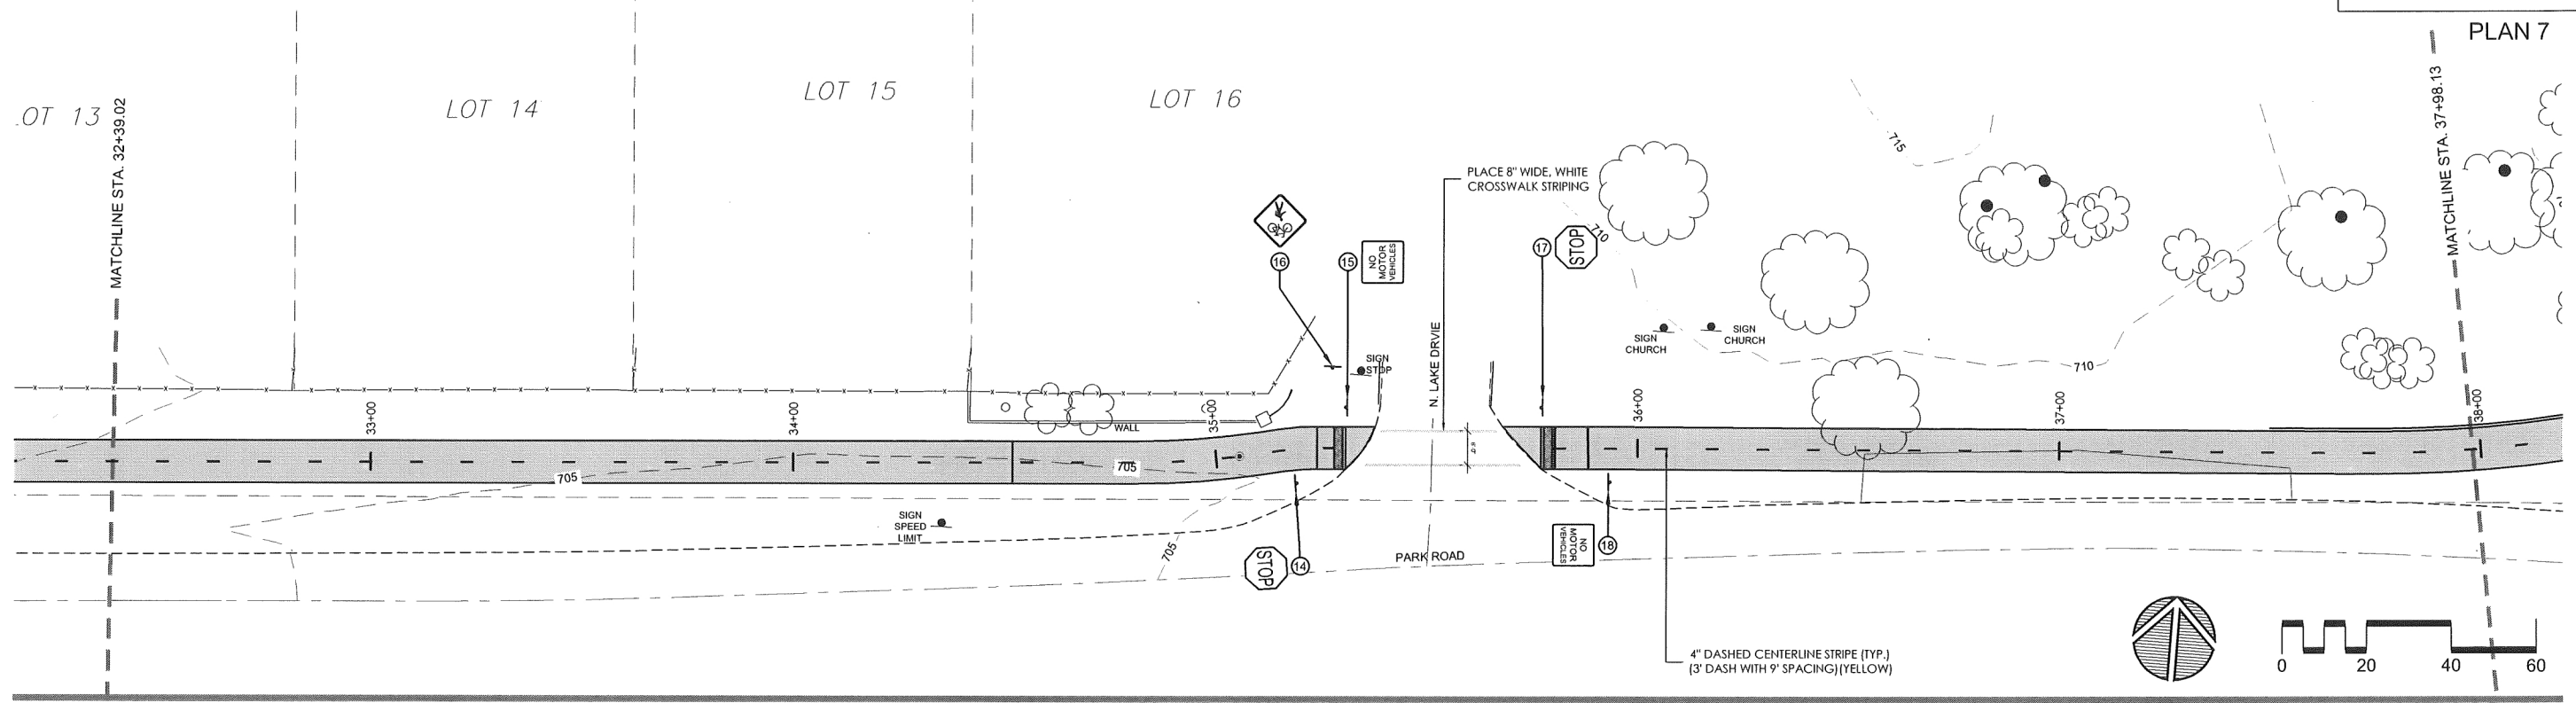

NOTE:
SIGNAGE AND STRIPING PLANS ARE FOR ILLUSTRATION OF TRAIL MARKING AND SIGN LOCATIONS ONLY. REFER TO DEMO AND P&P SHEETS FOR COMPLETE SITE INFORMATION.

F:\52 Sand Springs Park Road Trail\Final\Civil 3D - Base Files\522 - Plan-Profile and Signage-Striping.dwg, 6/8/2017 5:27:05 PM

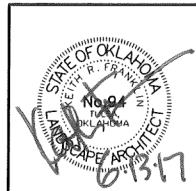

City of Sand Springs - Park Road Trail		PREPARED BY: LANDPLAN CONSULTANTS 1119 N.W. 22nd Street TULSA, OK 74107 918.554.6454
Design	JM 7/16	Tulsa County
Drawn	JM/BB 8/16	SIGNAGE AND STRIPING (2)
Checked	KF/JM 6/17	
Approved		
Squad	LandPlan	STATE JOB NO. 28844(04) Sheet No. 43 of 62