
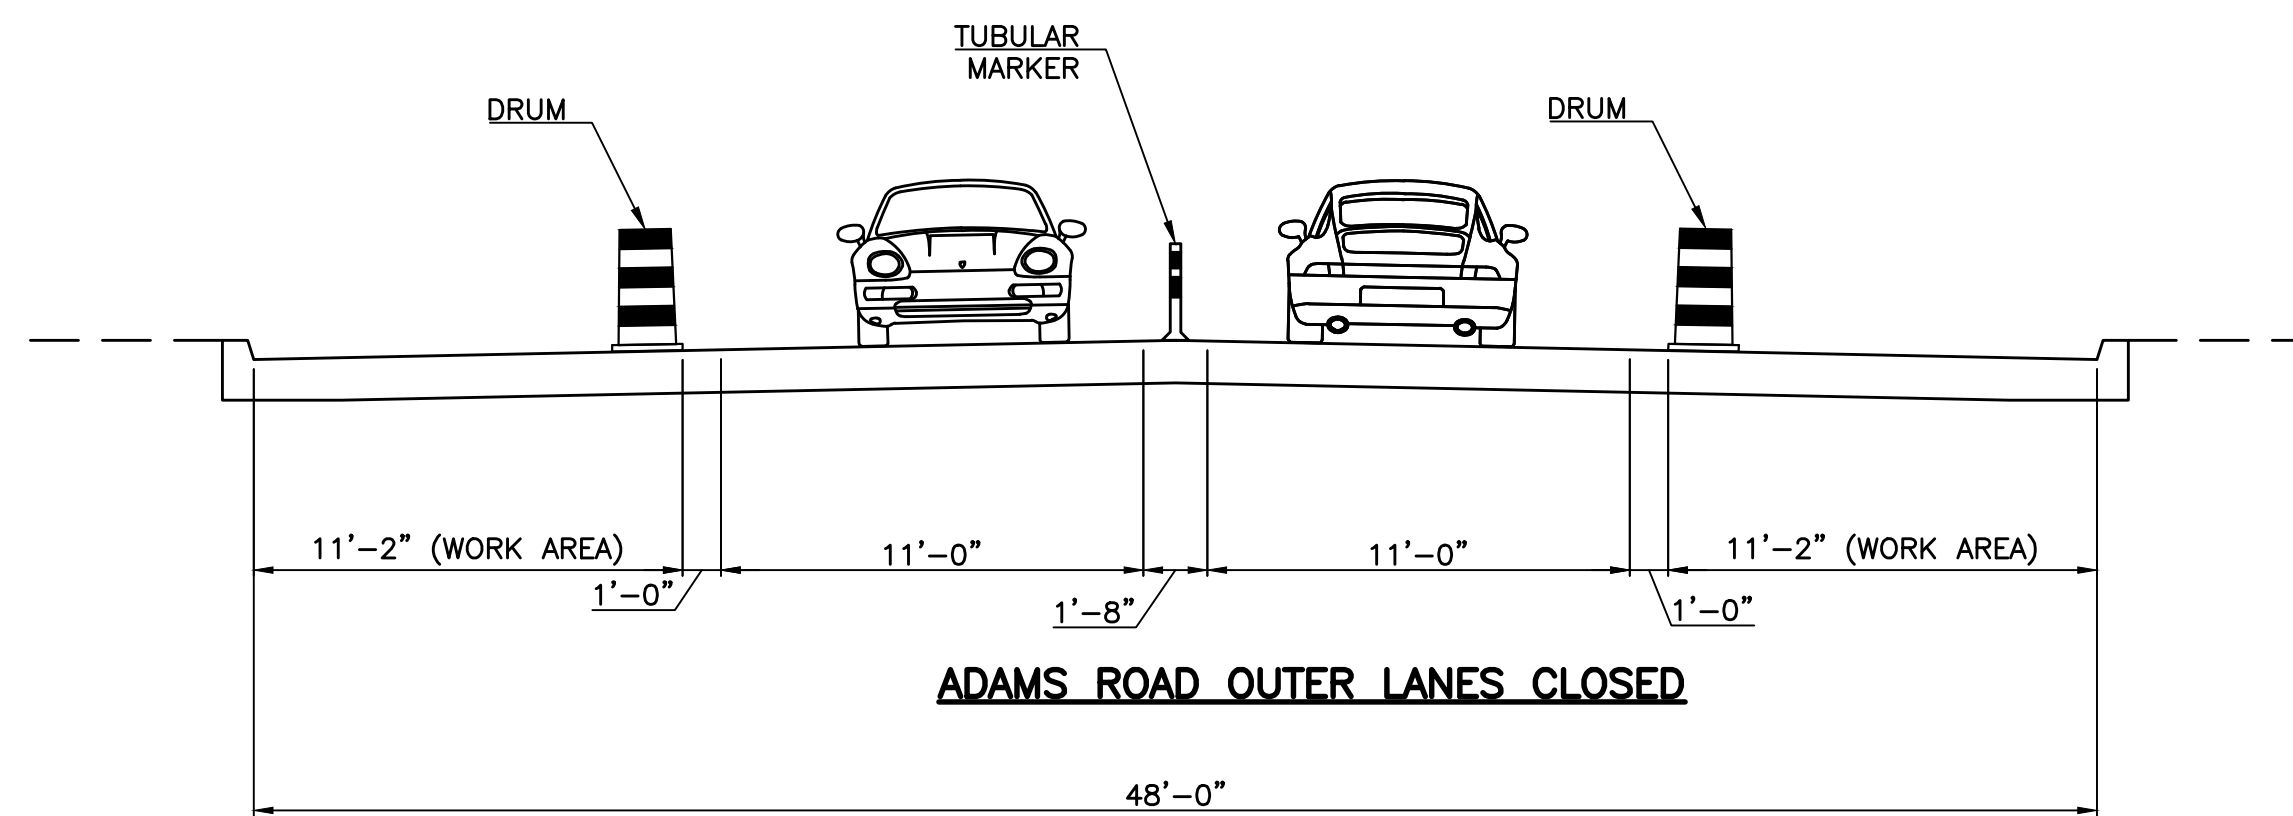
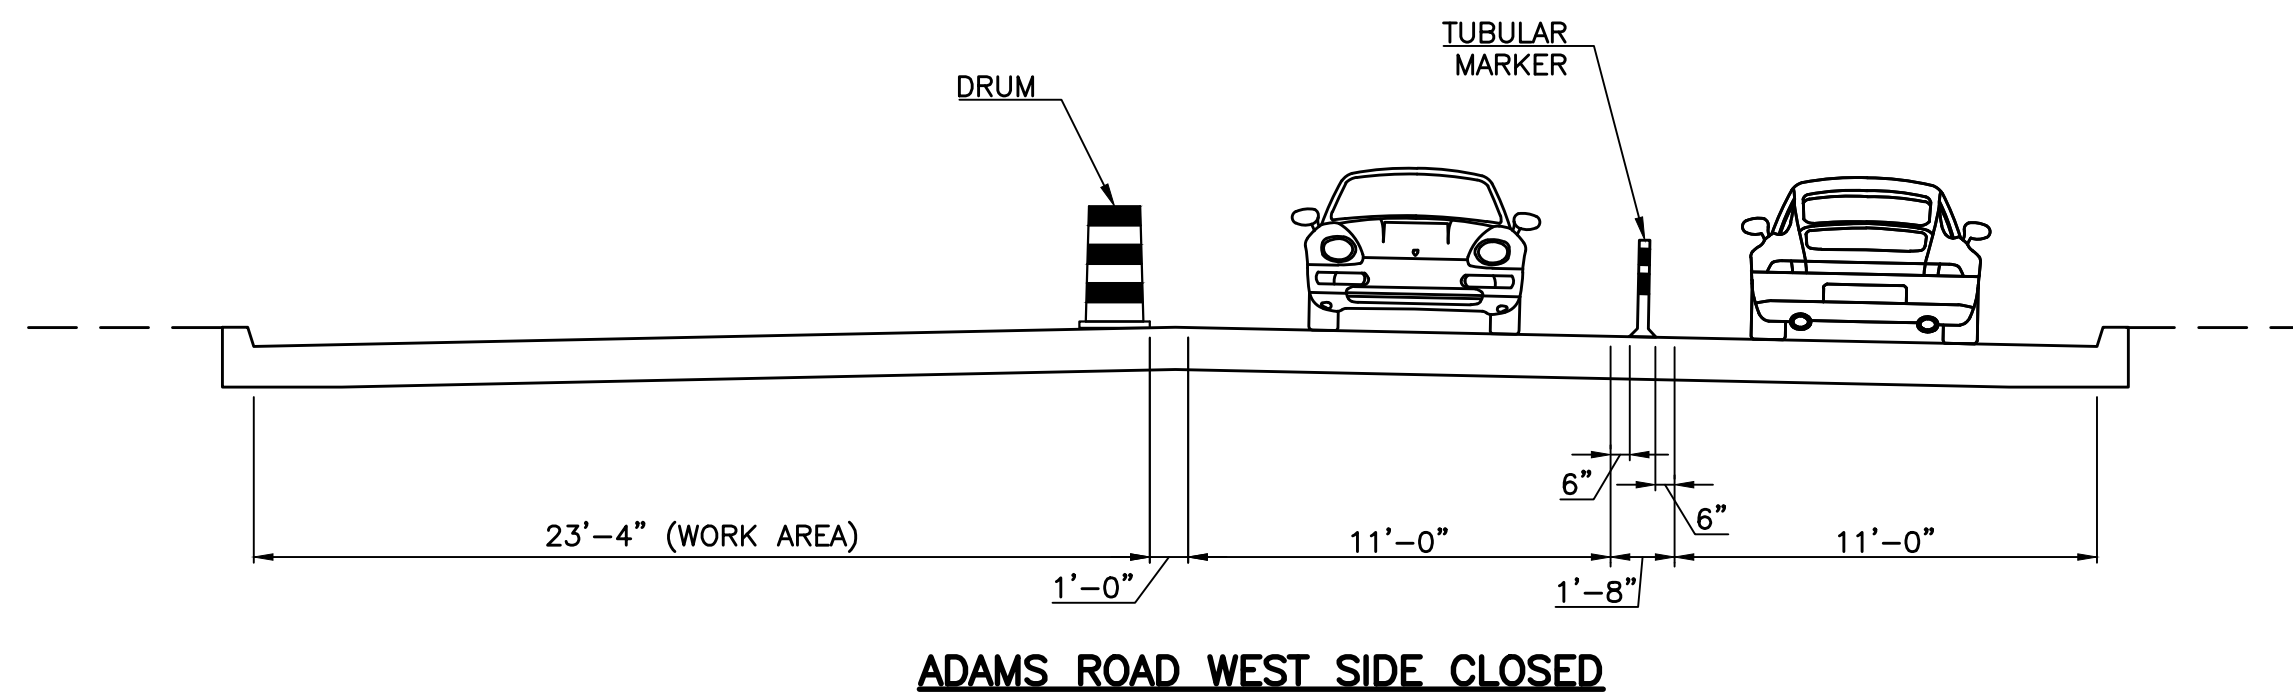


REVISIONS		
REV. NO.	DESCRIPTION	DATE

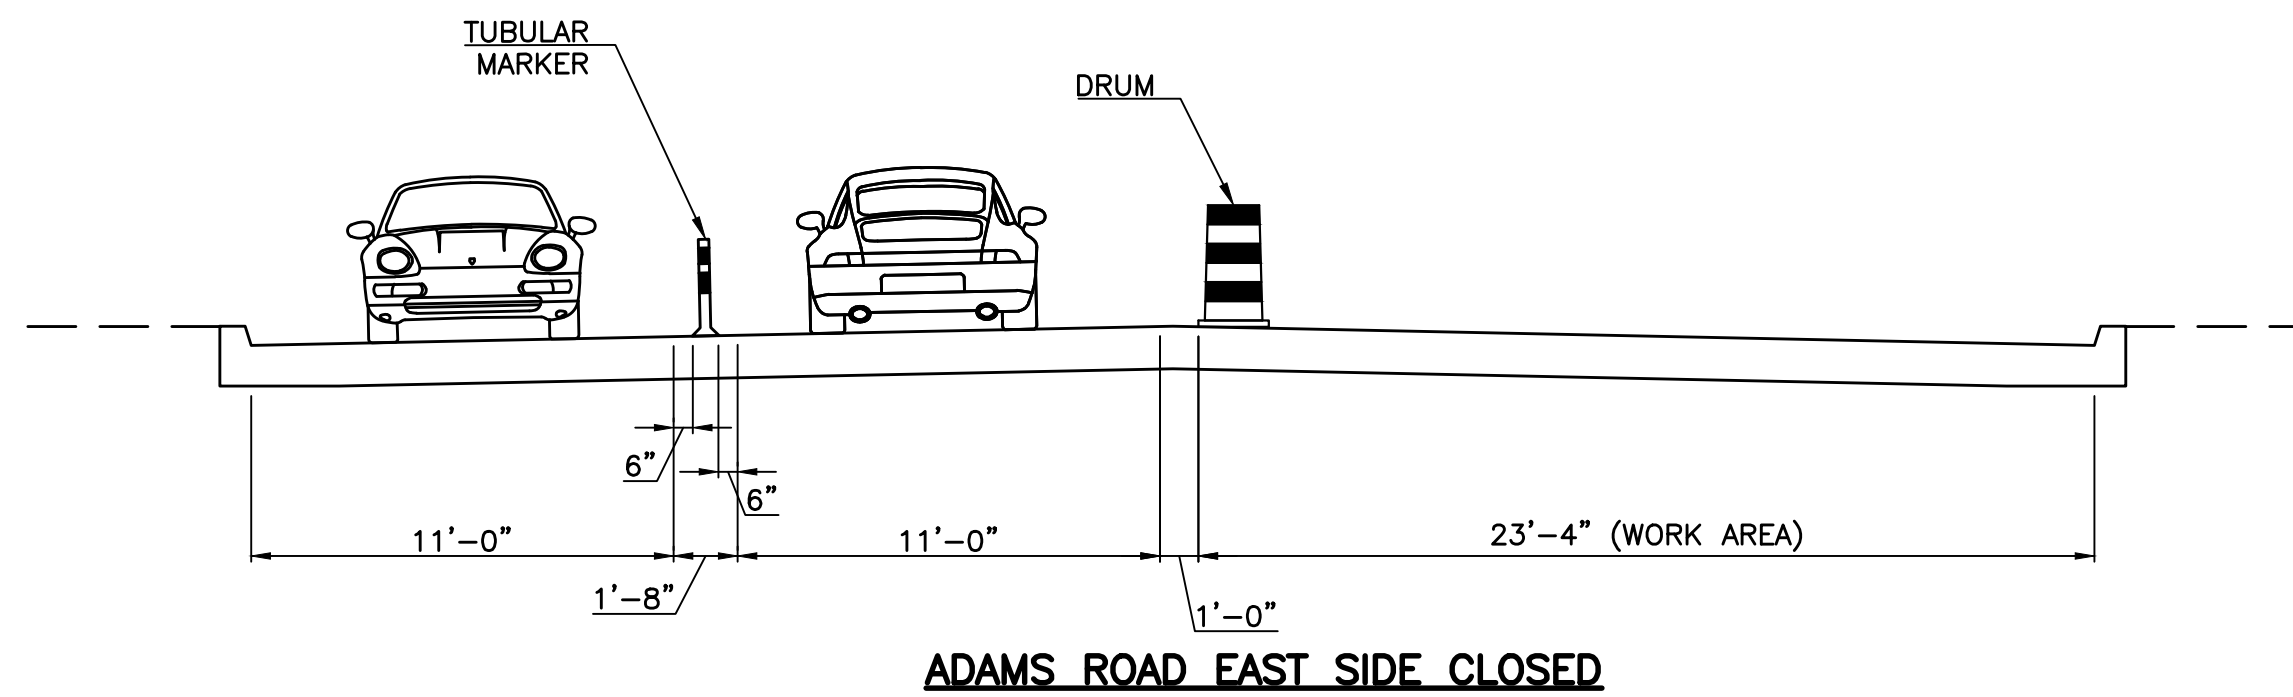

X:\M12\2015\2005-07 0007 EC-1414 US-64 Task 5\Civil\Draw\24-27-M12-2005-07-TRAFIC CONTROL-DIMENSIONS.dwg Jun 12, 2017 - 9:20am sarak

DESIGN	DGS	11/16	TULSA COUNTY	US-64 OVER 97TH W. AVE.
DRAWN	SDK	11/16	OKLAHOMA DEPARTMENT OF TRANSPORTATION	
CHECKED	HRA	11/16	TRAFFIC PHASING ADAMS ROAD DETAILS	
APPROVED				
WALTER P MOORE				