
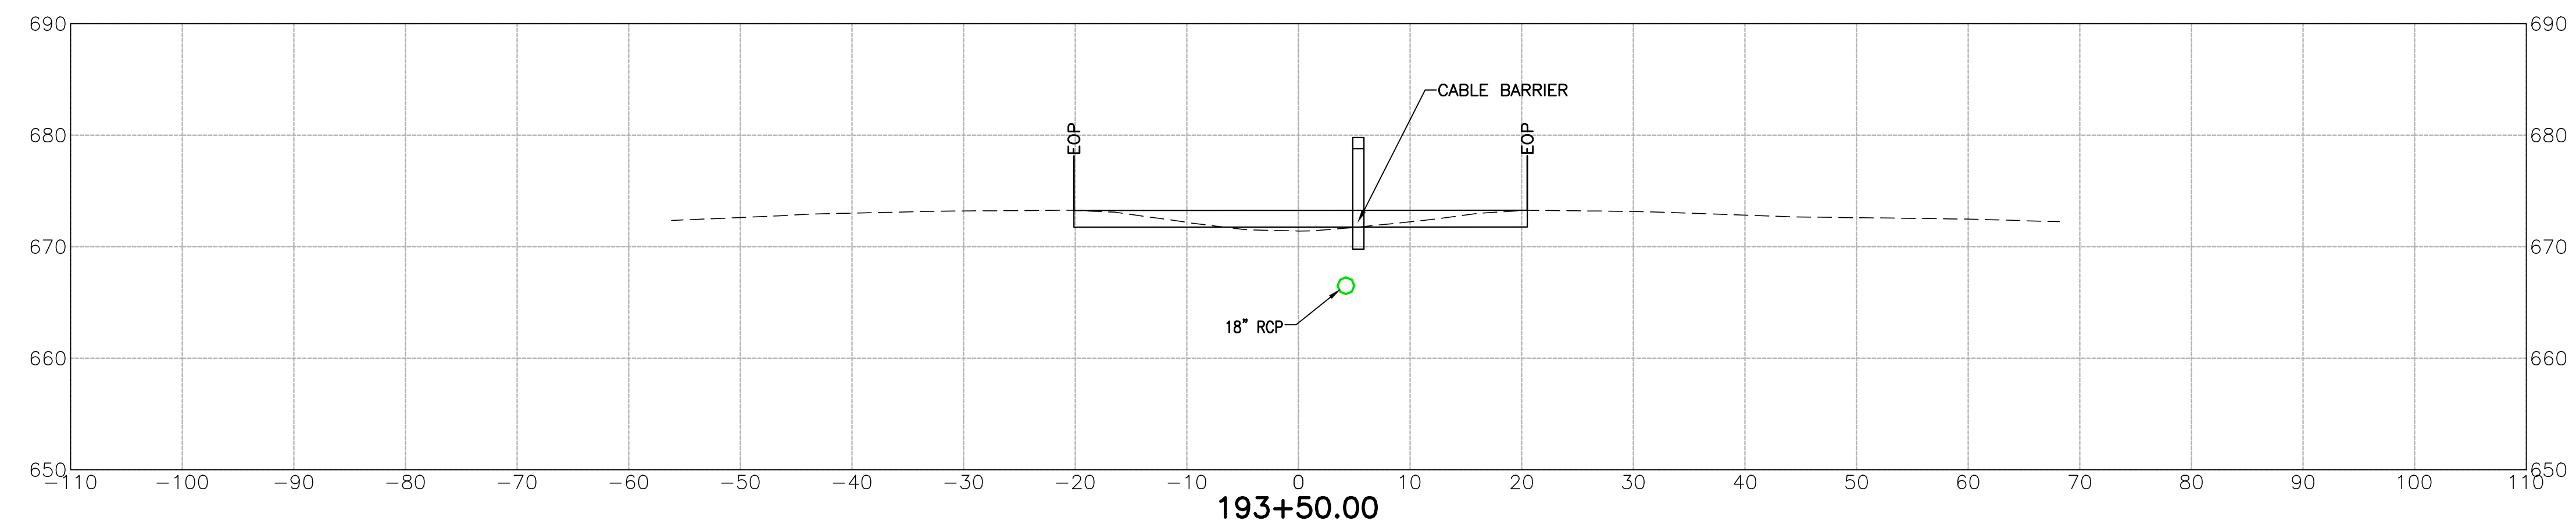
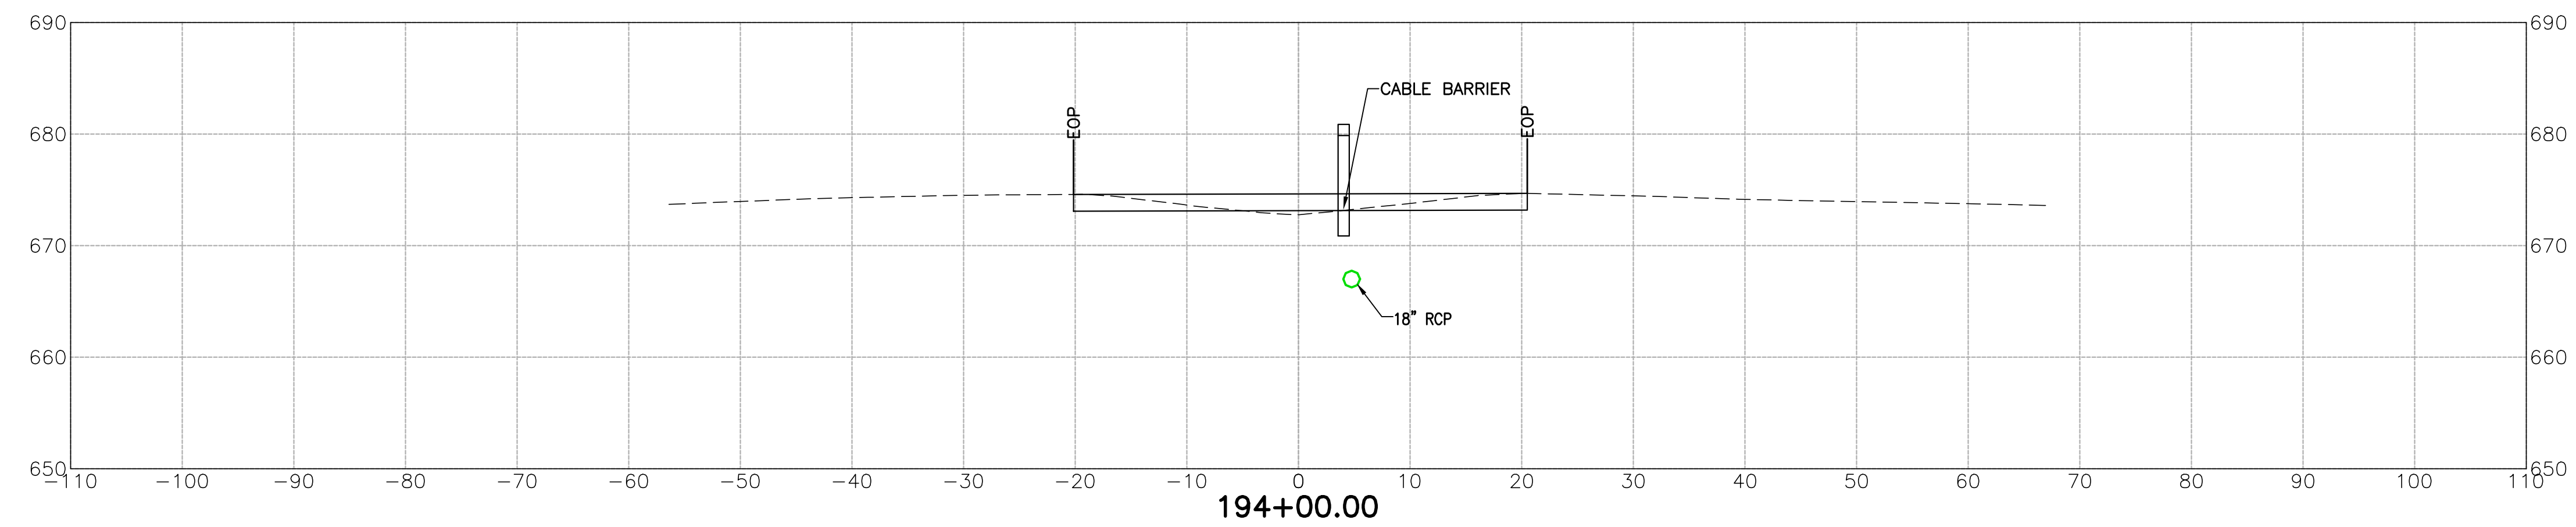


REVISIONS		
REV. NO.	DESCRIPTION	DATE

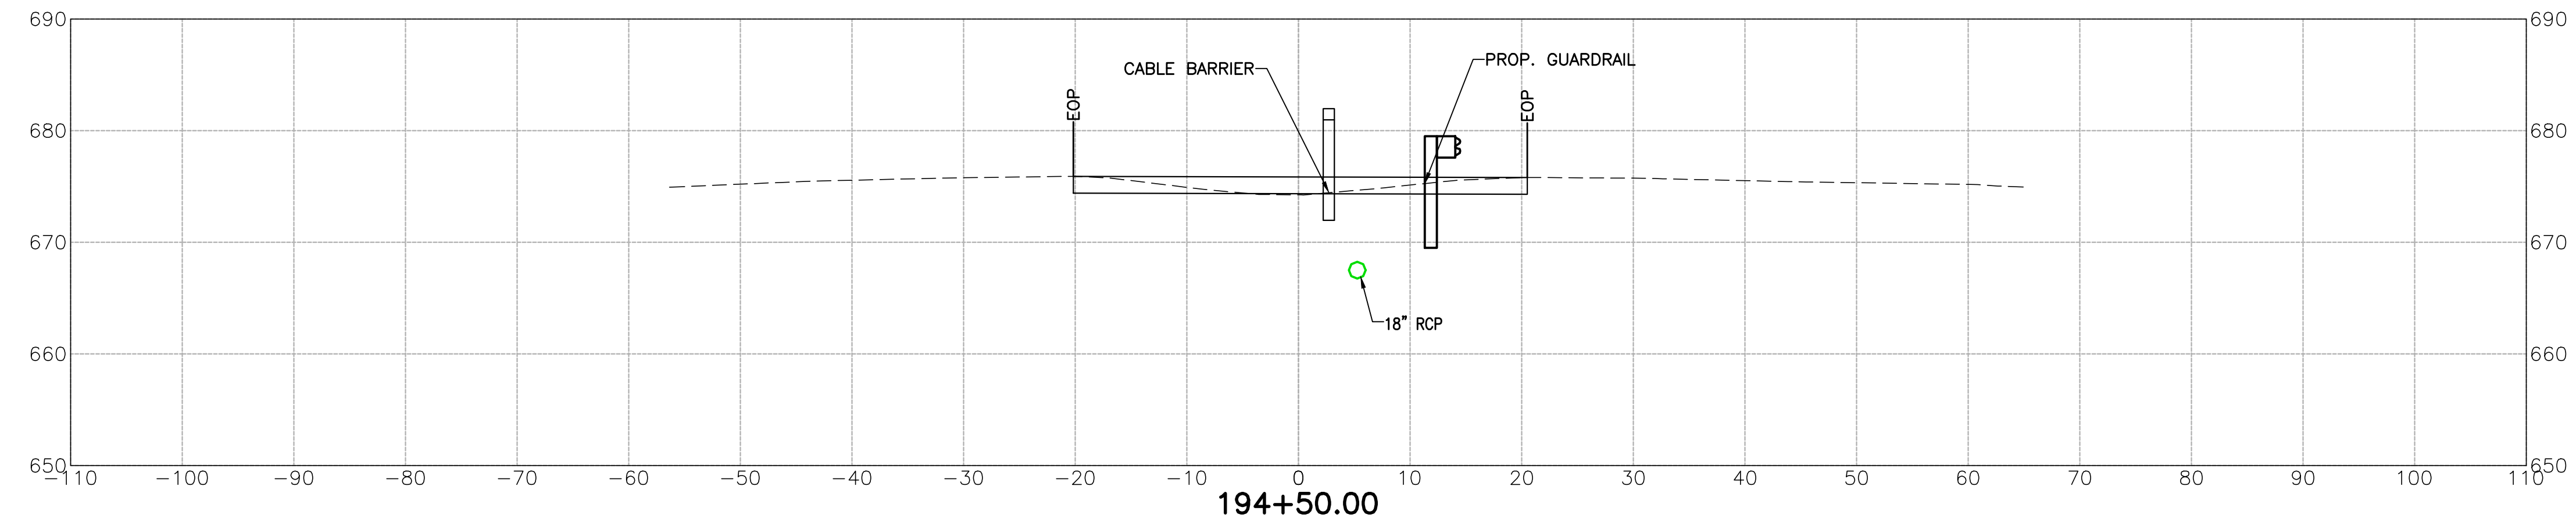

V:\MIS\2012\2000-07\0001_EC-1414_US-64_Bldg_3\Civil\Drawings\193+50-194+50-XS03.dwg 12/12/2017 11:06am wpm/ak

DESIGN	DLA	11/16	TULSA COUNTY	US-64 OVER 97TH W. AVE.
DRAWN	SDK	11/16	OKLAHOMA DEPARTMENT OF TRANSPORTATION	
CHECKED	HRA	11/16	CROSS SECTIONS STA. 193+50 TO STA. 194+50	
APPROVED				
WALTER P MOORE			STATE JOB NO. 28884(04)	SHEET NO. XS03