
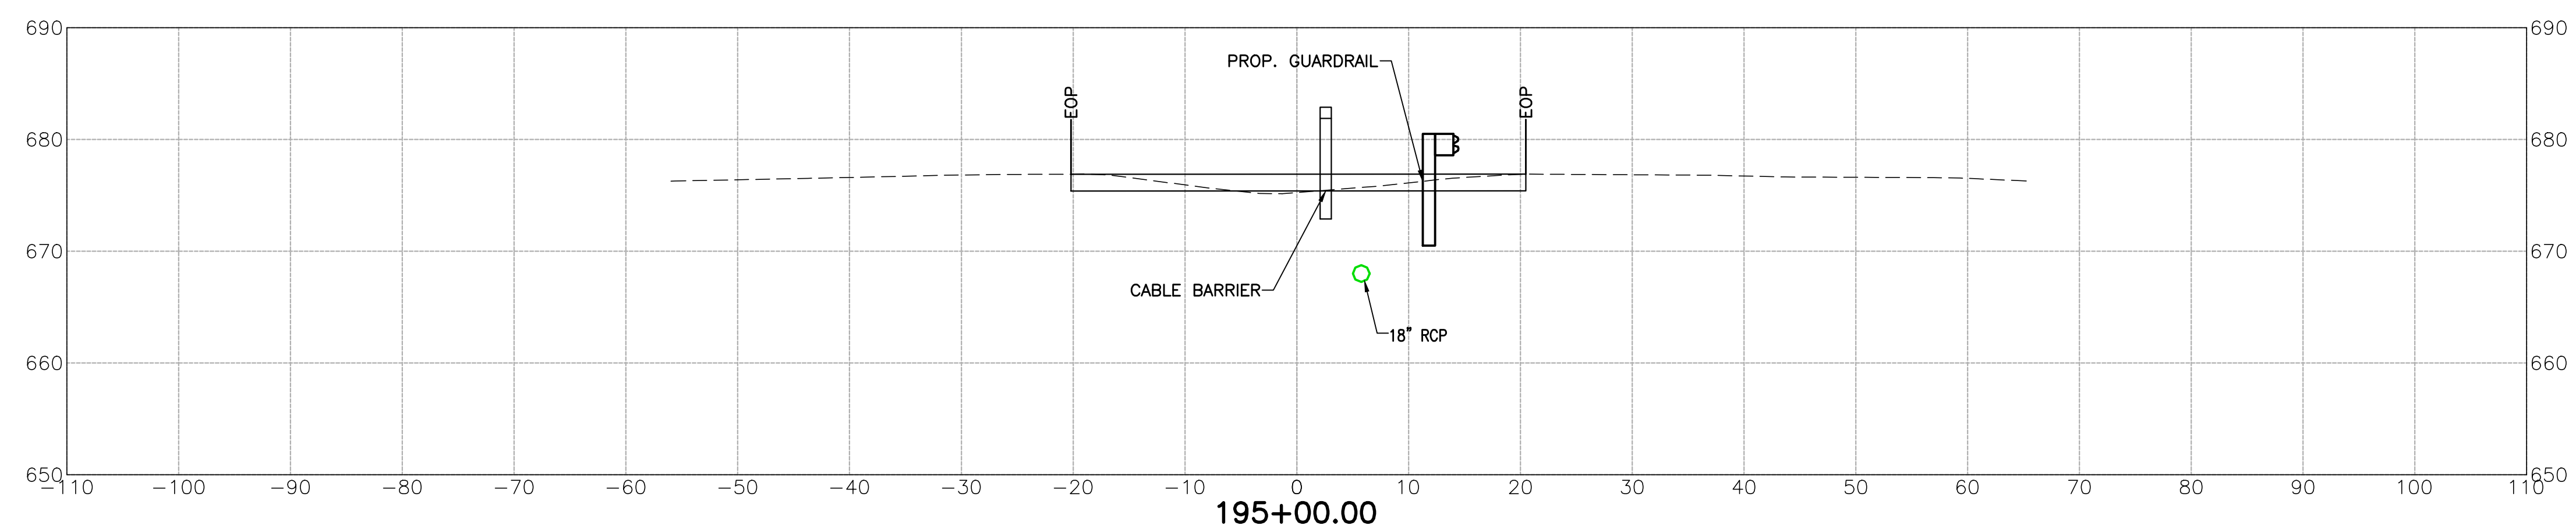
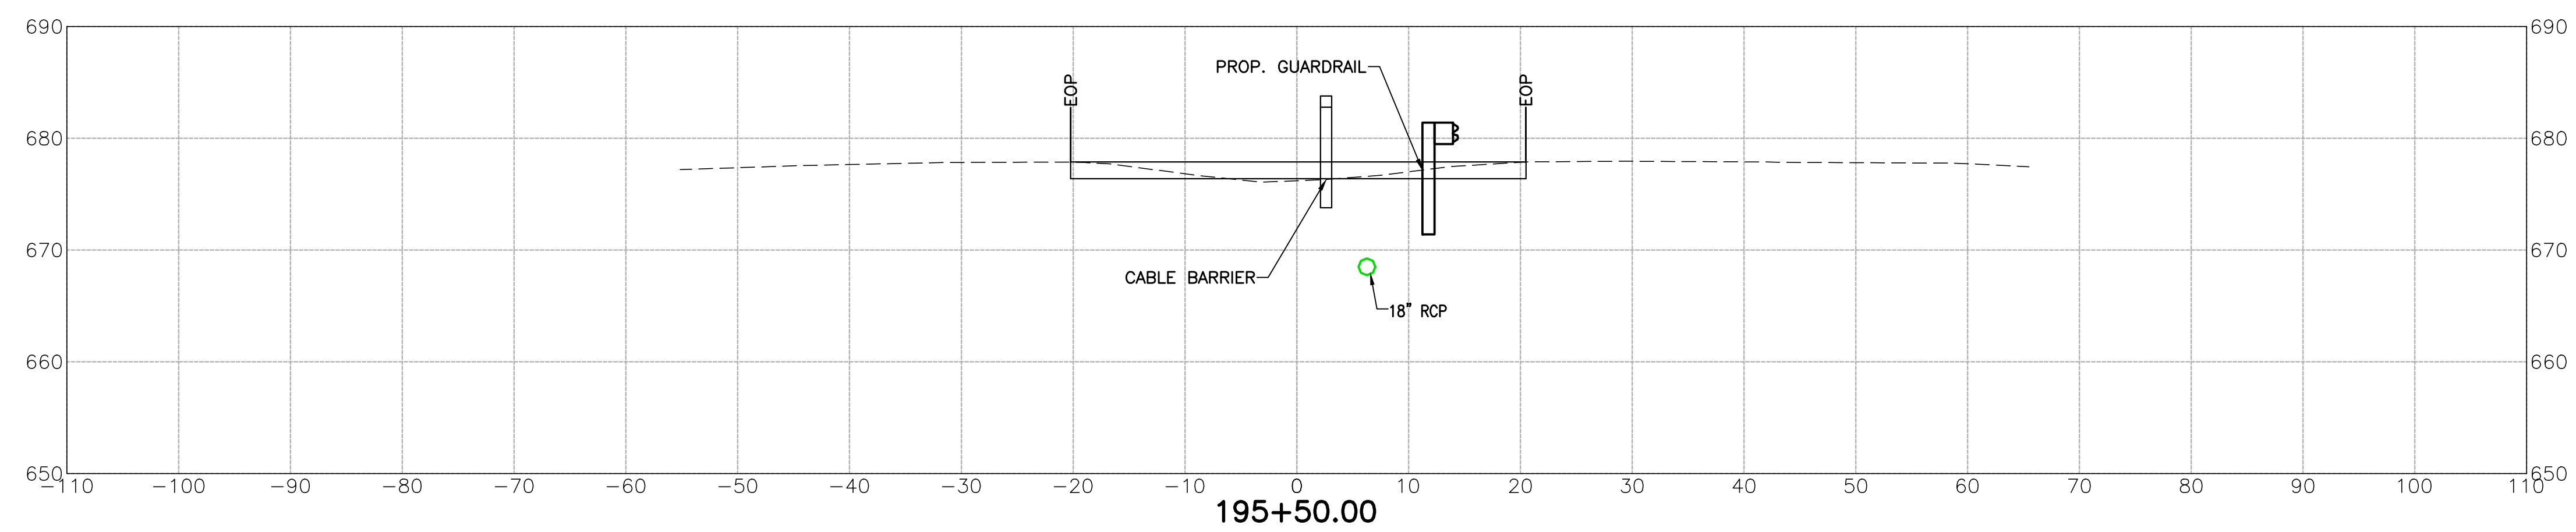


REVISIONS		
REV. NO.	DESCRIPTION	DATE

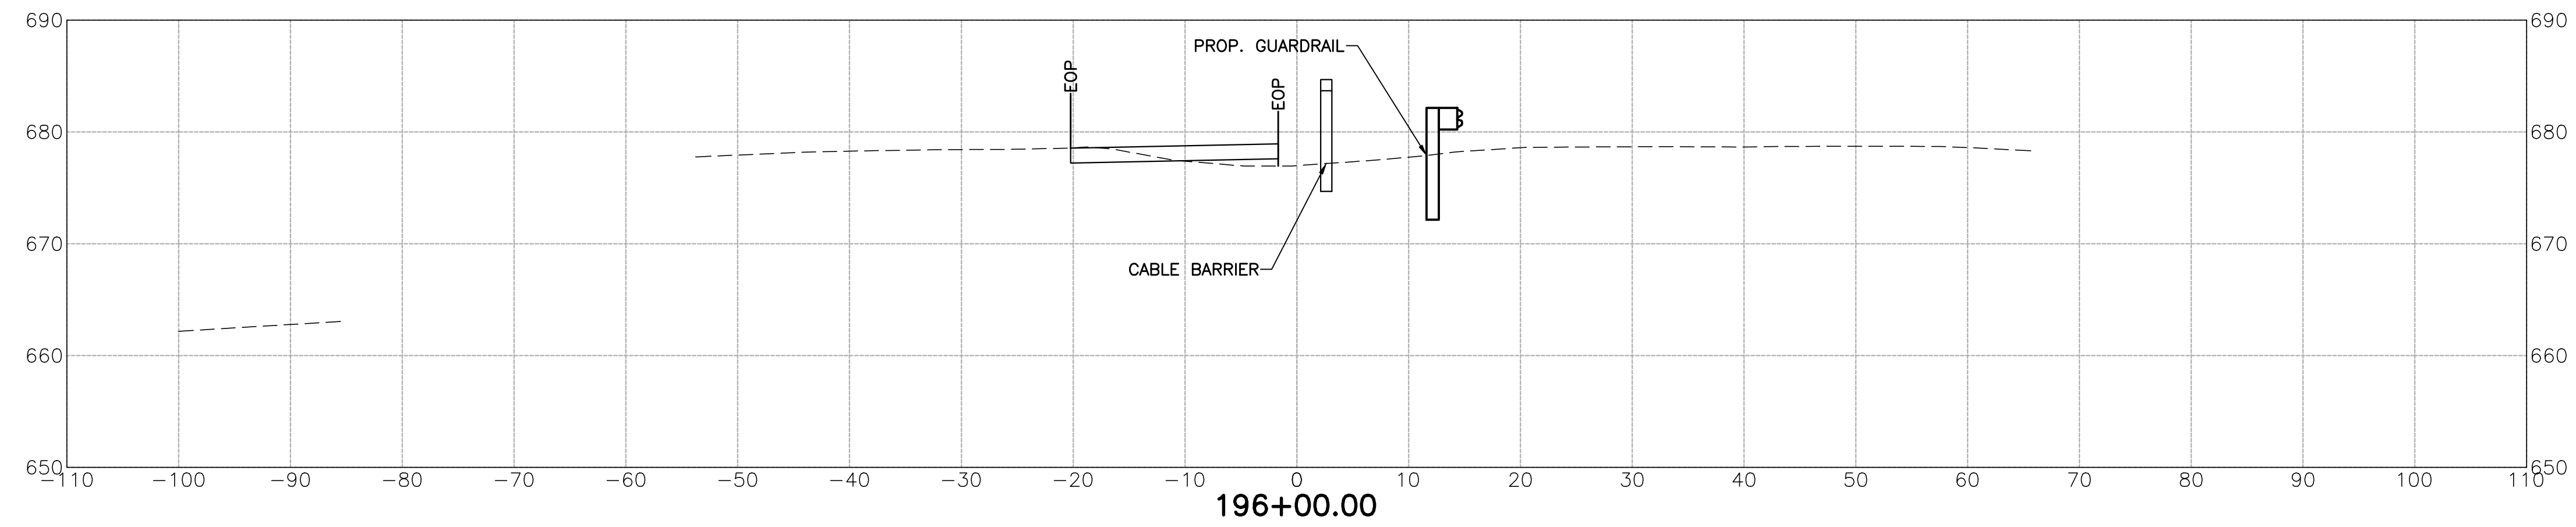

V:\M12\2012\2000-07_0001_EC-1414_US-64_Book_3\CAD\Cross\Sta\192-1000-07_XS04.dwg Jan 12, 2017 - 11:06am wpr/ak

DESIGN	DLA	11/16	TULSA COUNTY	US-64 OVER 97TH W. AVE.
DRAWN	SDK	11/16	OKLAHOMA DEPARTMENT OF TRANSPORTATION	
CHECKED	HRA	11/16	CROSS SECTIONS STA. 195+00 TO STA. 196+00	
APPROVED				
WALTER P MOORE			STATE JOB NO. 28884(04)	SHEET NO. XS04