
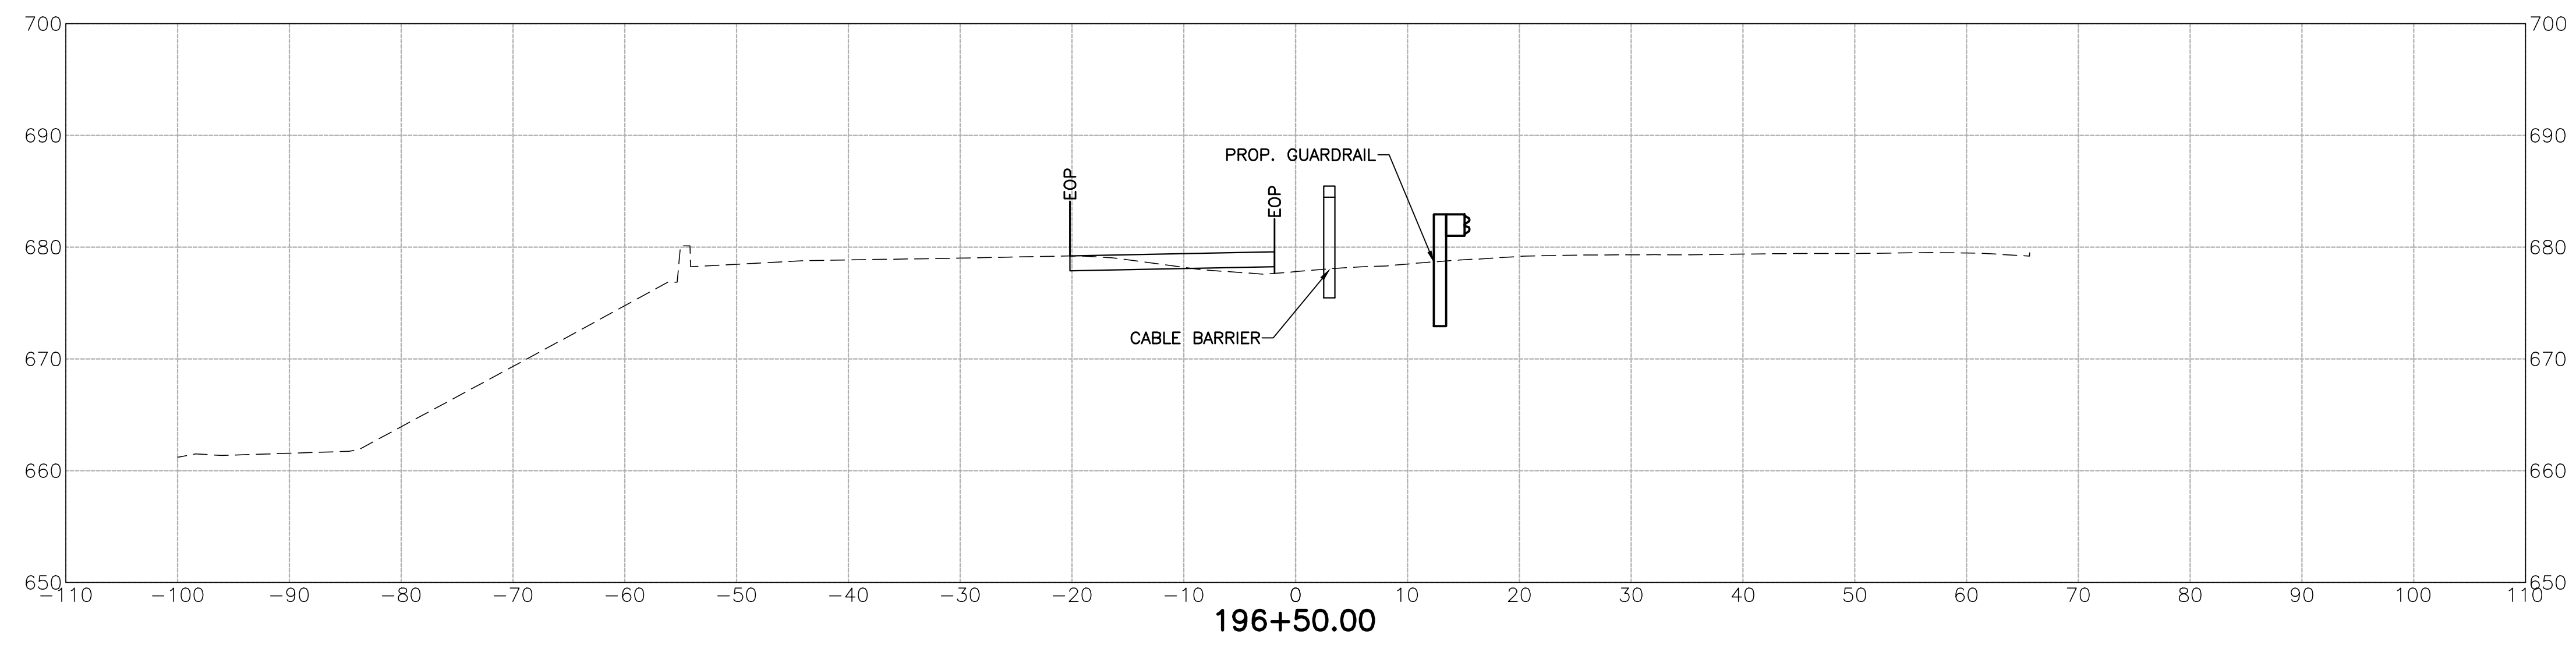


REVISIONS		
REV. NO.	DESCRIPTION	DATE

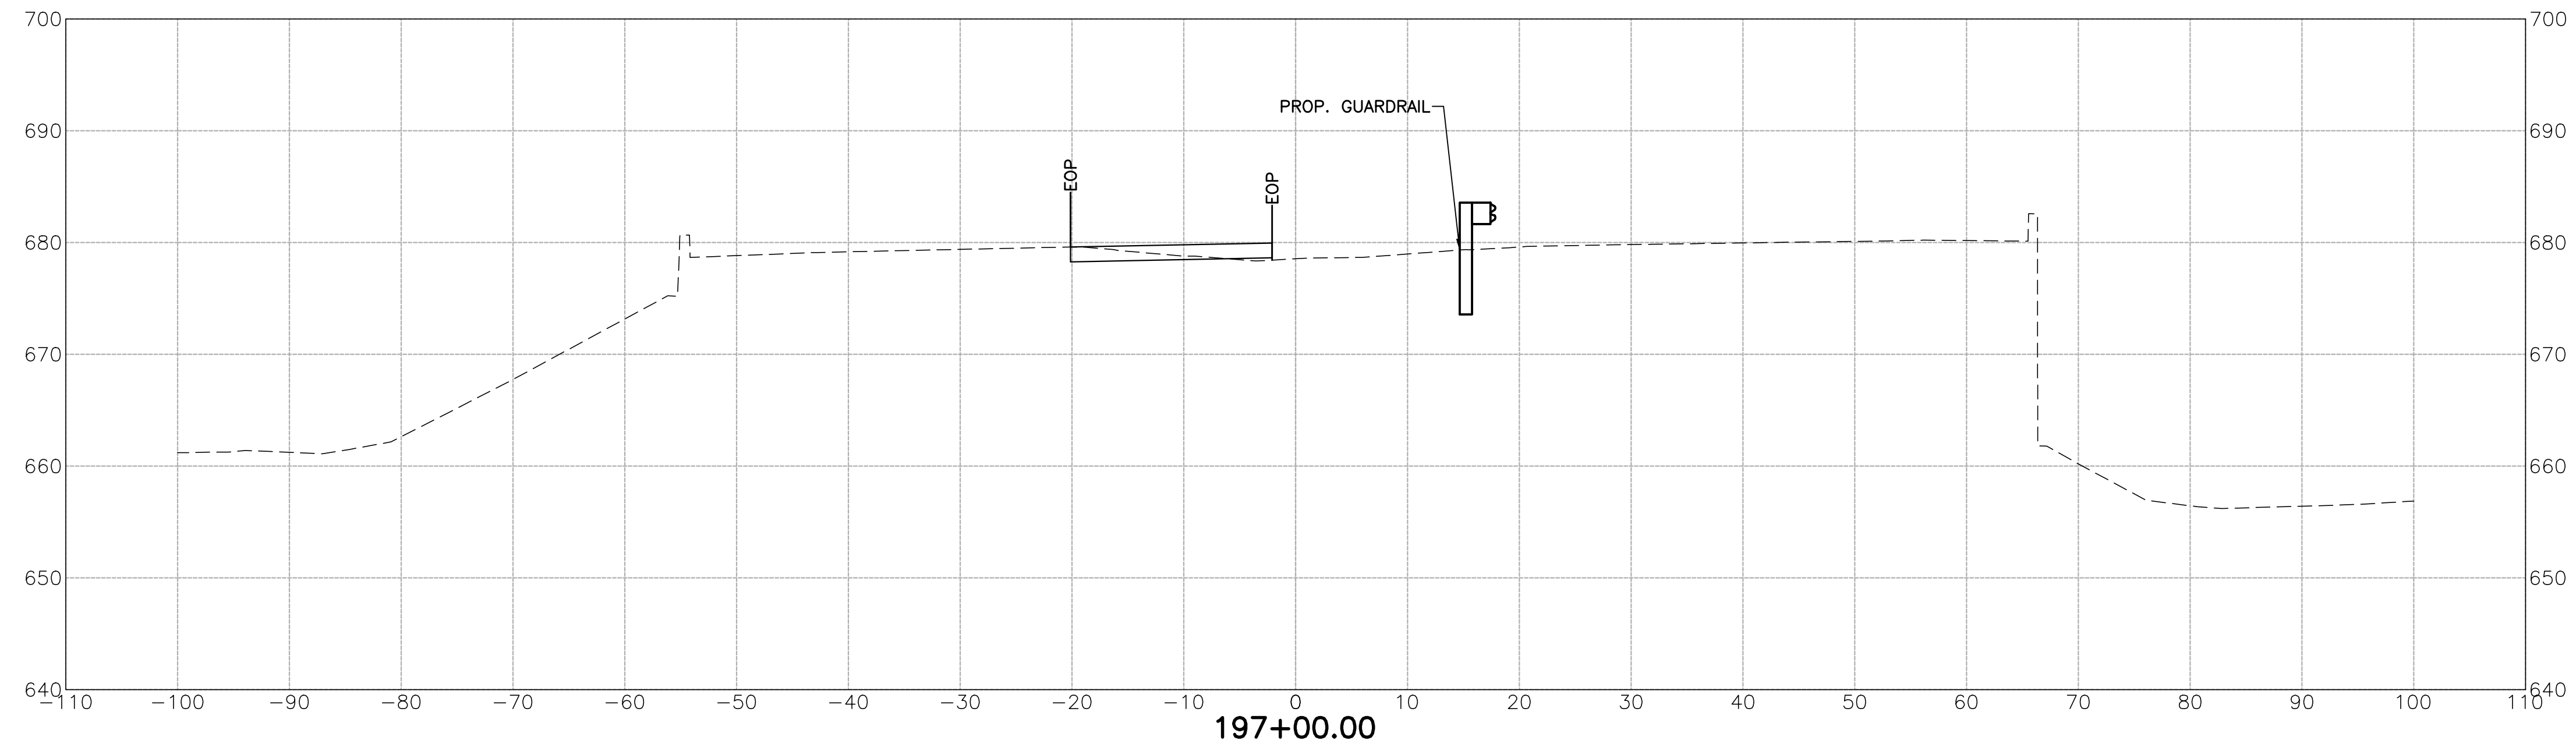

V:\M12\2012\1000-07_0001_EC-144_US-64_Book_3\Cross\Sta\196+50.00-197+00.00-XS05.dwg 12/12/2017 11:16am wpmk

DESIGN	DLA	11/16	TULSA COUNTY	US-64 OVER 97TH W. AVE.
DRAWN	SDK	11/16	OKLAHOMA DEPARTMENT OF TRANSPORTATION	
CHECKED	HRA	11/16	CROSS SECTIONS STA. 196+50 TO STA. 197+00	
APPROVED				
WALTER P MOORE			STATE JOB NO. 28884(04)	SHEET NO. XS05