
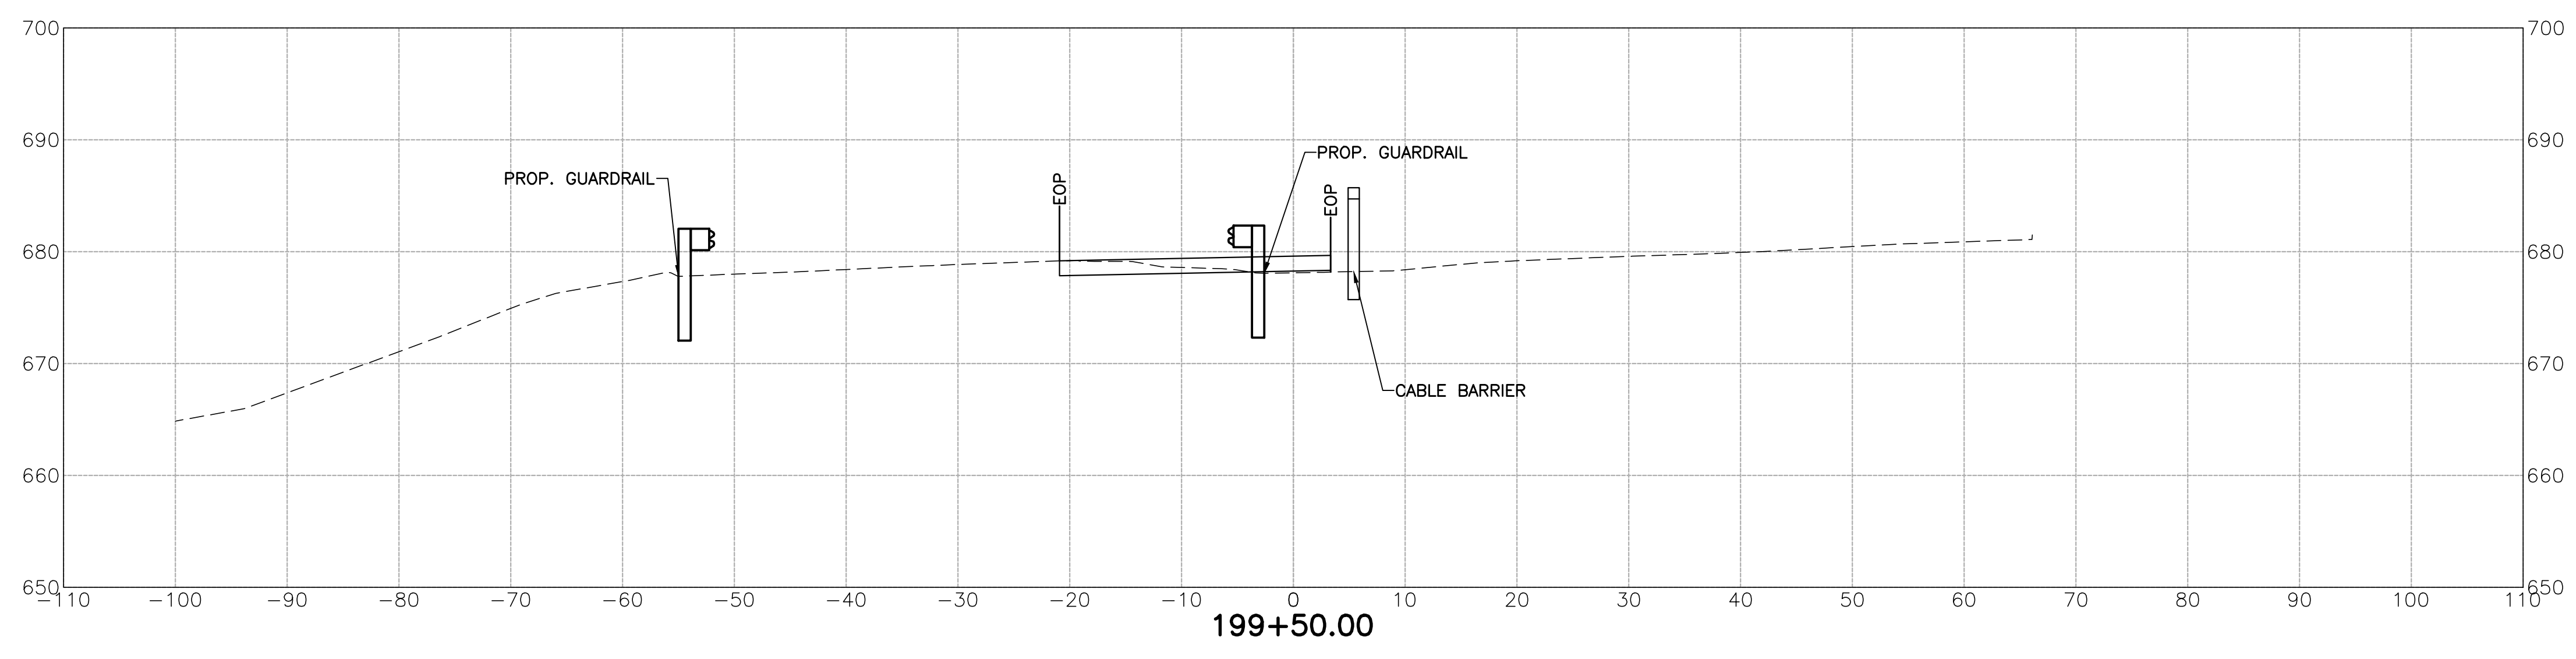
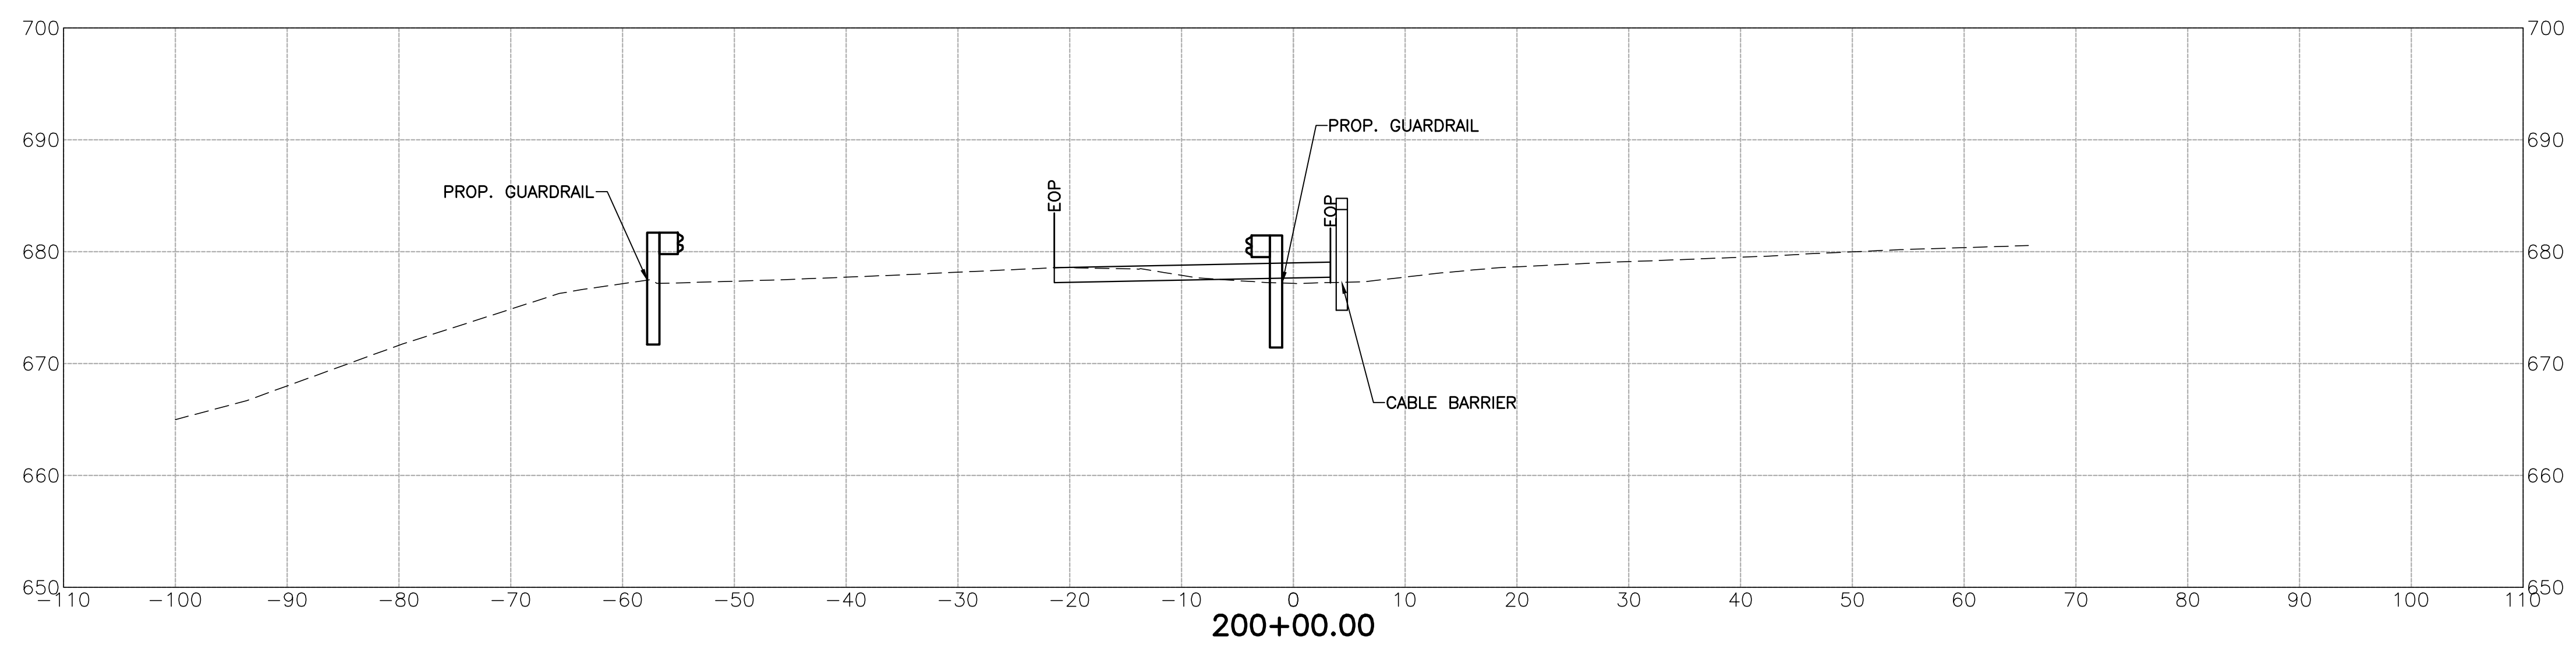


REVISIONS		
REV. NO.	DESCRIPTION	DATE

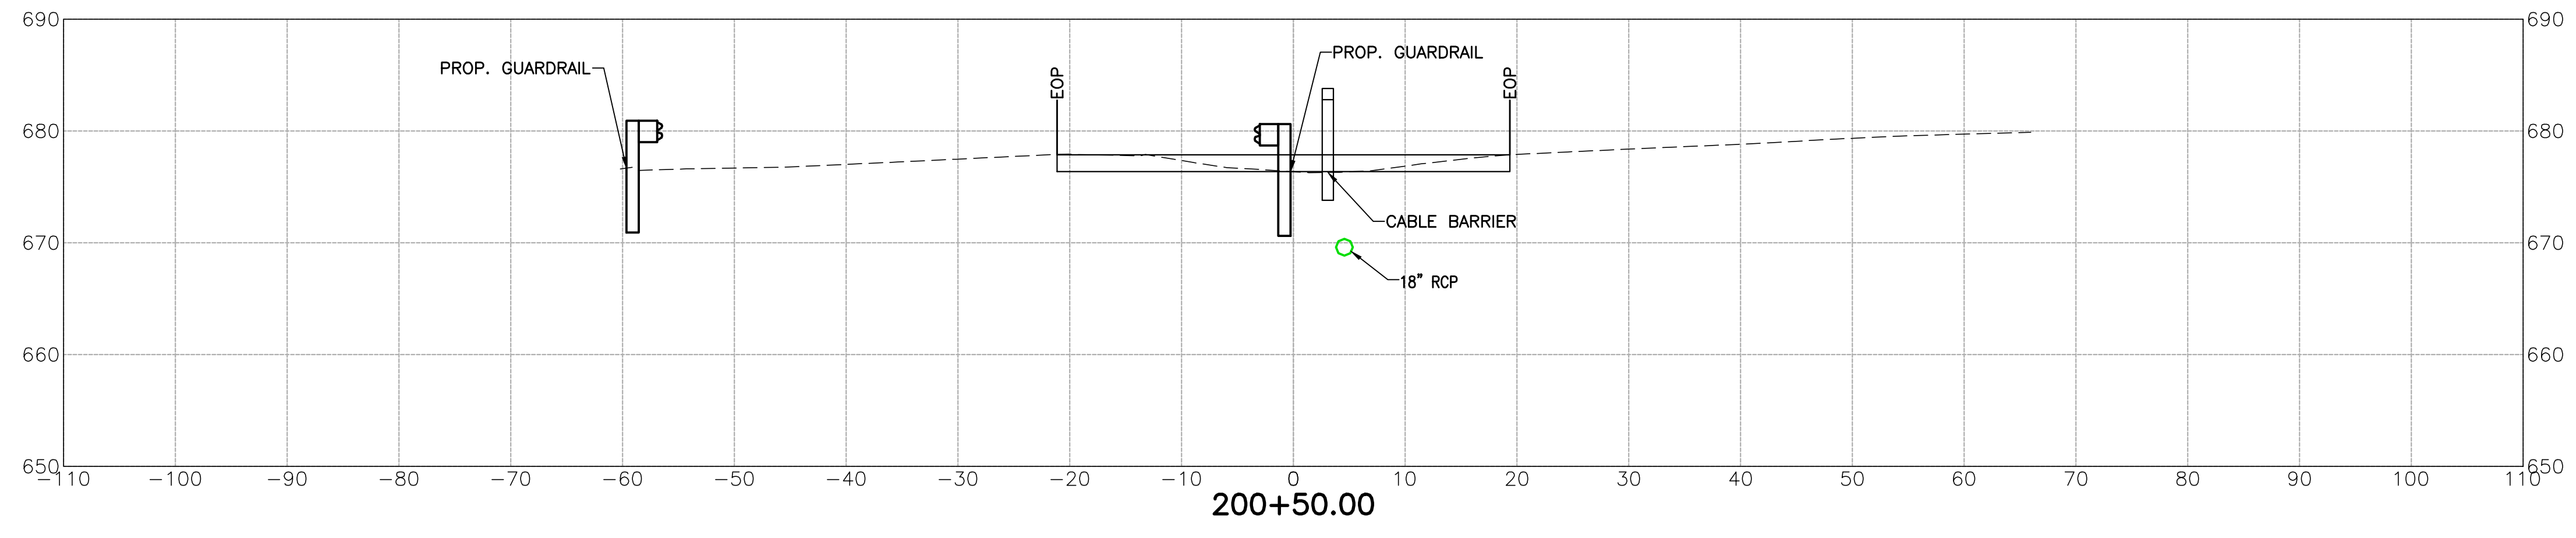

V:\MIS\2017\2000-07_0001_EC-1414_US-64_Book_3\CAD\Cross\Sta\192-2000-07_XSEC05.dwg Jan 12, 2017 - 1:17pm wpr/bk

DESIGN	DLA	11/16	TULSA COUNTY	US-64 OVER 97TH W. AVE.
DRAWN	SDK	11/16	OKLAHOMA DEPARTMENT OF TRANSPORTATION	
CHECKED	HRA	11/16	CROSS SECTIONS STA. 199+50 TO STA. 200+50	
APPROVED				
WALTER P MOORE			STATE JOB NO. 28884(04)	SHEET NO. XS06