
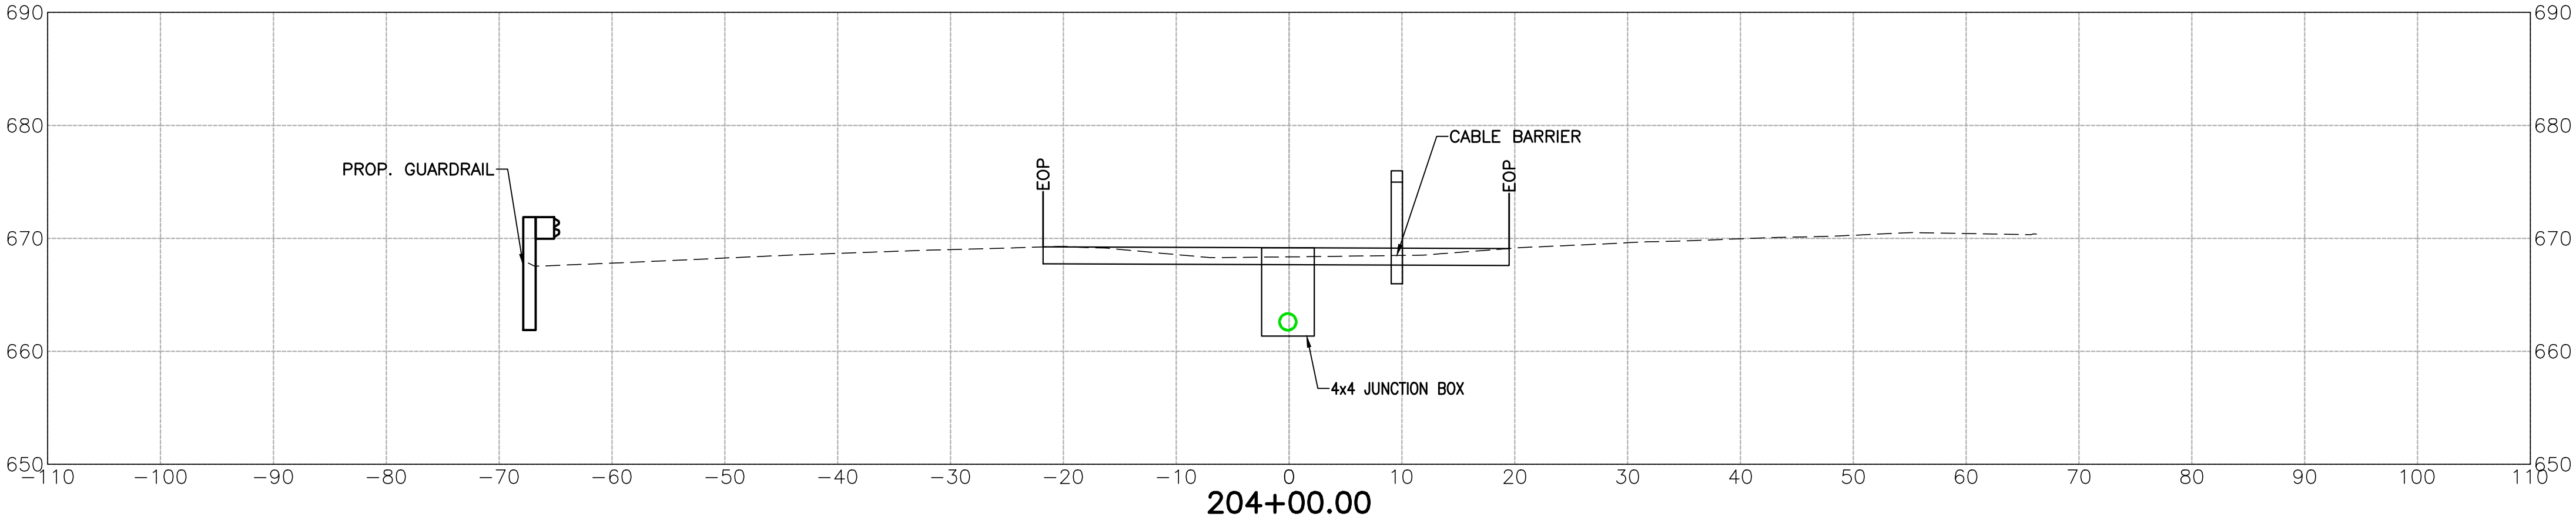
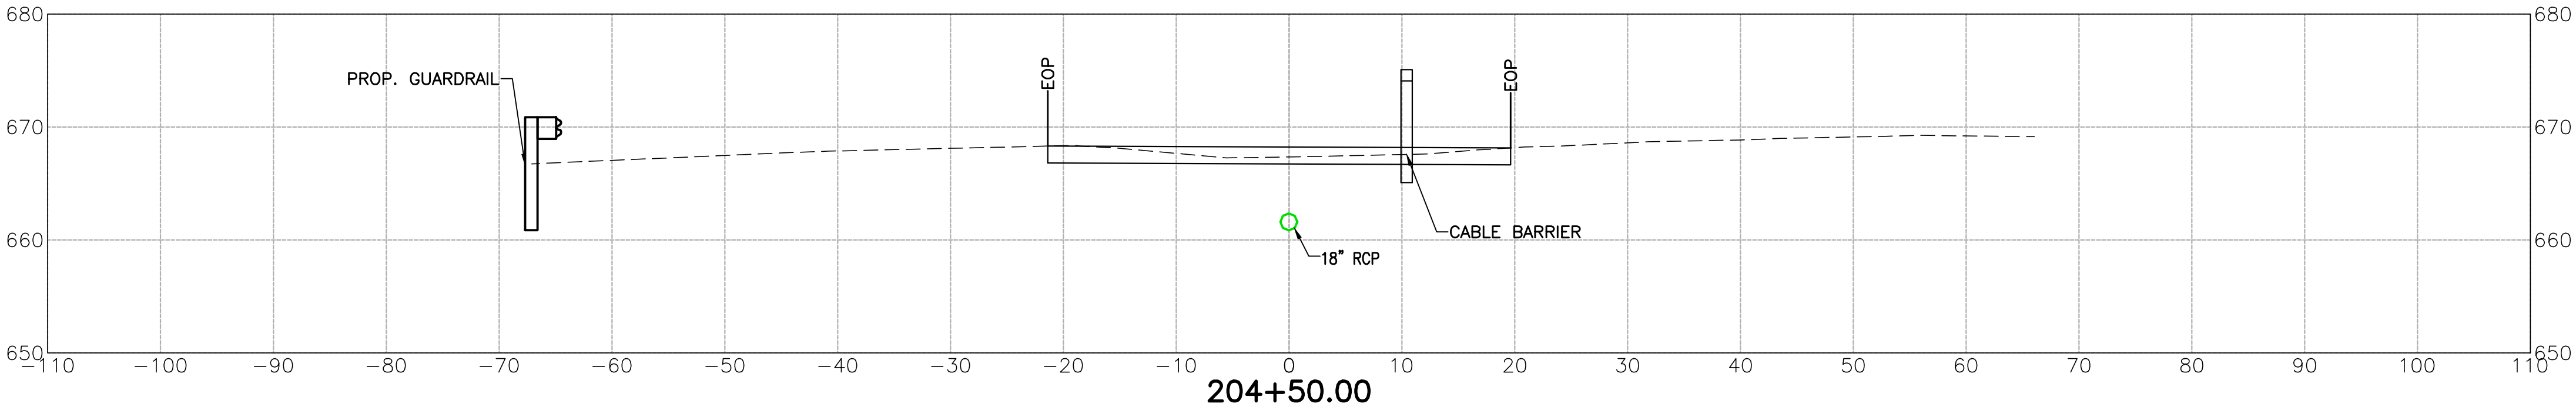


REVISIONS		
REV. NO.	DESCRIPTION	DATE

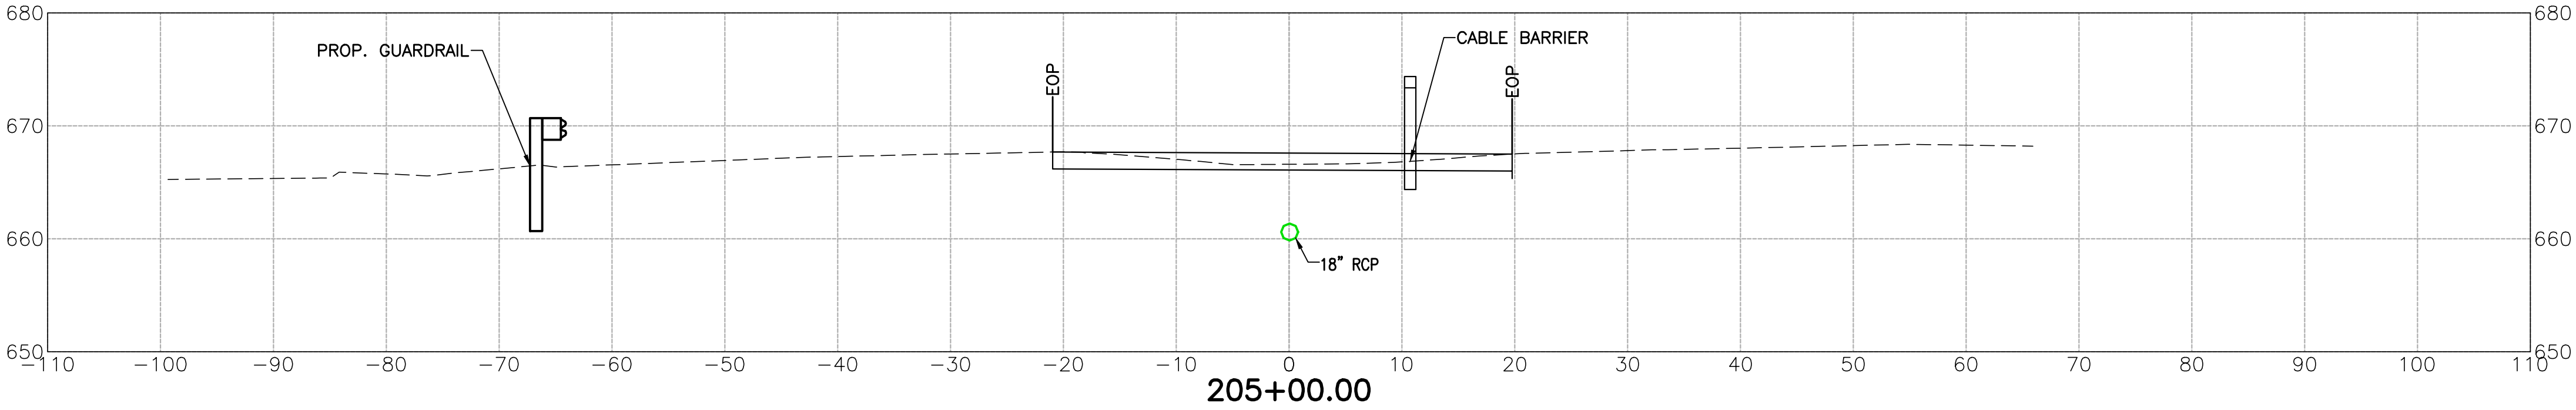

DESIGN			TULSA COUNTY		US-64 OVER 97TH W. AVE.	
DRAWN			OKLAHOMA DEPARTMENT OF TRANSPORTATION			
CHECKED			CROSS SECTIONS STA. 204+00 TO STA. 205+00			
APPROVED						
WALTER P MOORE			STATE JOB NO. 28884(04) SHEET NO. XS09			

\\N123\2012\2003-07_0002_EC-1414_US-64_Tulsa_3\Civil\Drawings\2-2003-07_XSECTIONS.dwg Jan 12, 2017 - 1:17pm gmo/ahk