
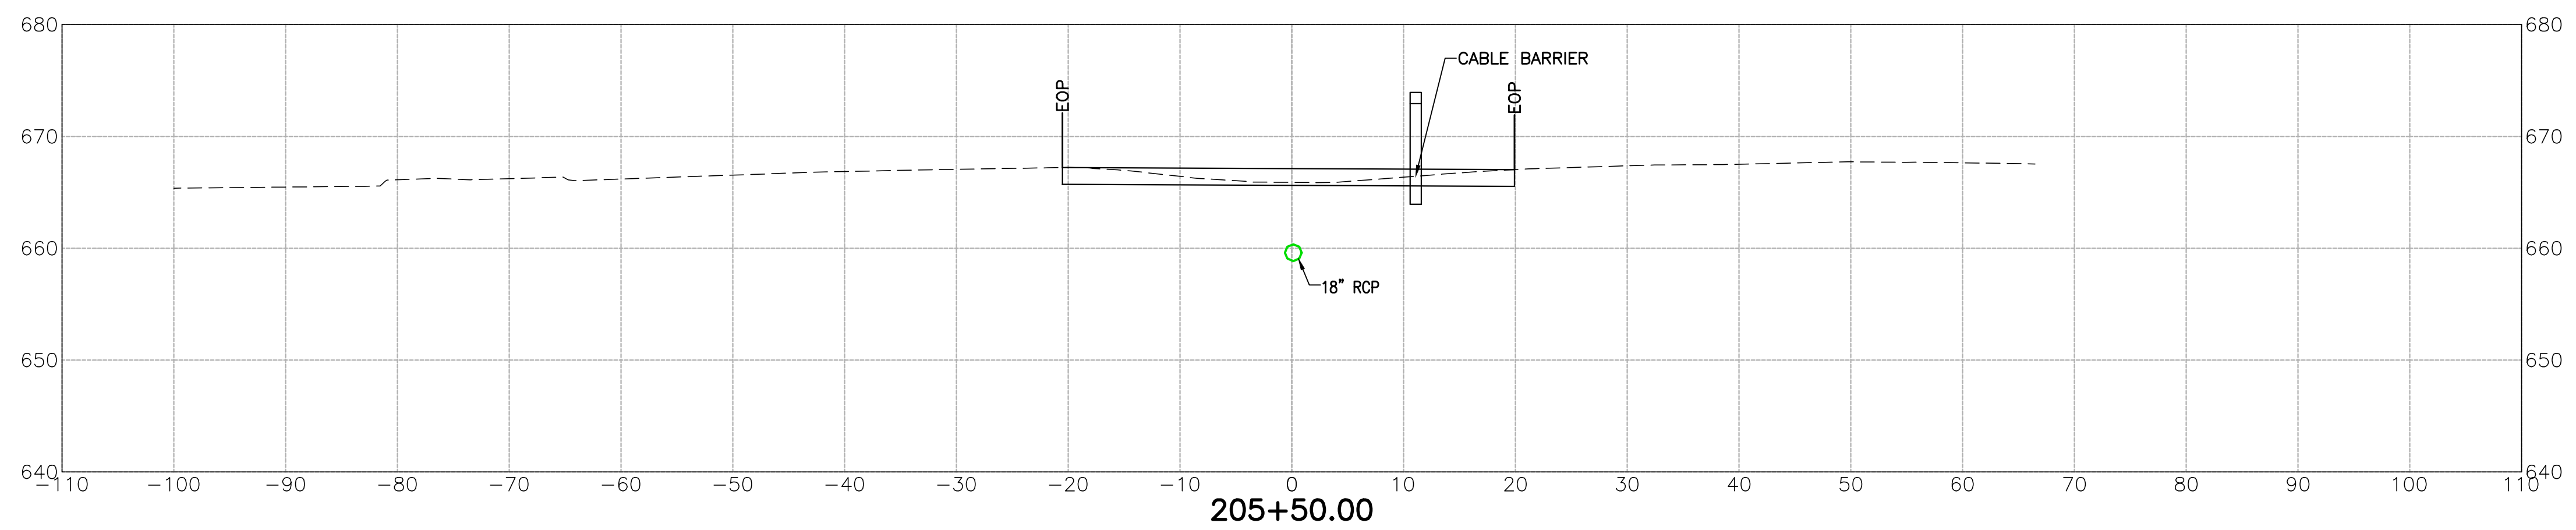


REVISIONS		
REV. NO.	DESCRIPTION	DATE

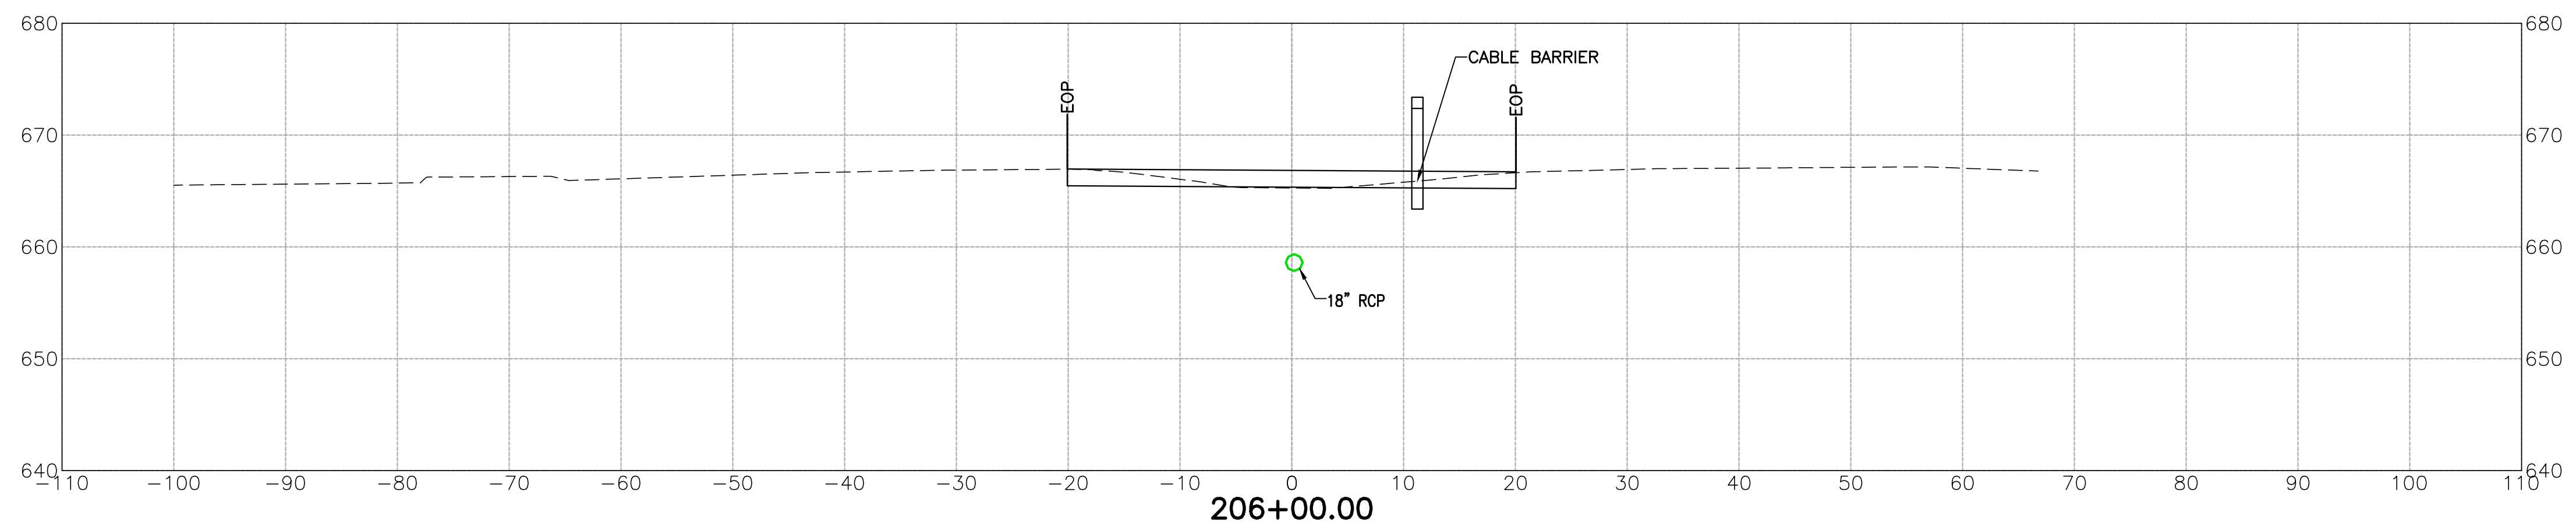

DESIGN	DLA	11/16	TULSA COUNTY	US-64 OVER 97TH W. AVE.
DRAWN	SDK	11/16	OKLAHOMA DEPARTMENT OF TRANSPORTATION	
CHECKED	HRA	11/16	CROSS SECTIONS STA. 205+50 TO STA. 206+00	
APPROVED				
WALTER P MOORE			STATE JOB NO. 28884(04)	SHEET NO. XS10

V:\M12\2012\2005-07 2005 EC-1414 US-64 Task 3\Civil\Cross\Sta\N12-2005-07-XSECTIONS.dwg 12, 2017 - 11:17am wpmk