


REVISIONS		
REV. NO.	DESCRIPTION	DATE

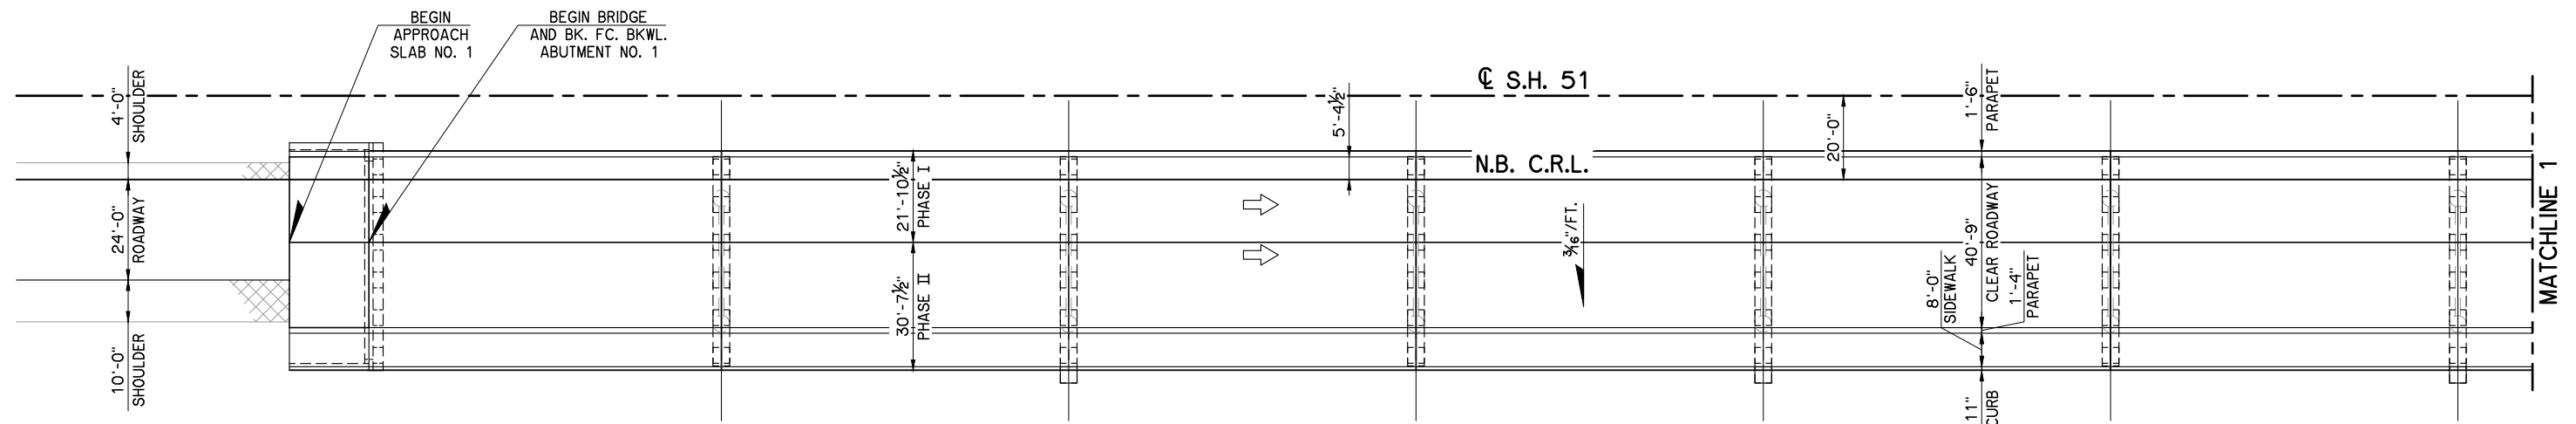


PLAN
 SCALE: 1" = 20'-0"

INDEX OF SHEETS

- 1 TITLE SHEET
- 2 GENERAL NOTES
- 3 SUMMARY OF PAY QUANTITIES - BRIDGE
- 5-8 GENERAL PLAN AND ELEVATION
- 9 SUMMARY OF BRIDGE QUANTITIES
- 10 CONSTRUCTION SEQUENCE
- 11-12 ABUTMENT REPAIR DETAILS
- 13-25 PIER REPAIR DETAILS
- 26 TYPICAL CROSS SECTION
- 27 LONGITUDINAL SECTION AND REMOVAL DETAILS
- 28 EXPANSION JOINT DETAILS
- 29-30 DECK REPAIR PLAN
- 31 DECK REPAIR DETAILS
- 32-33 BEAM REPAIR PLAN
- 34 BEARING DETAILS
- 35 APPROACH SLABS

STANDARDS

EJ-SQ-04E
 EJ-DTL-02E
 LECS-4-1

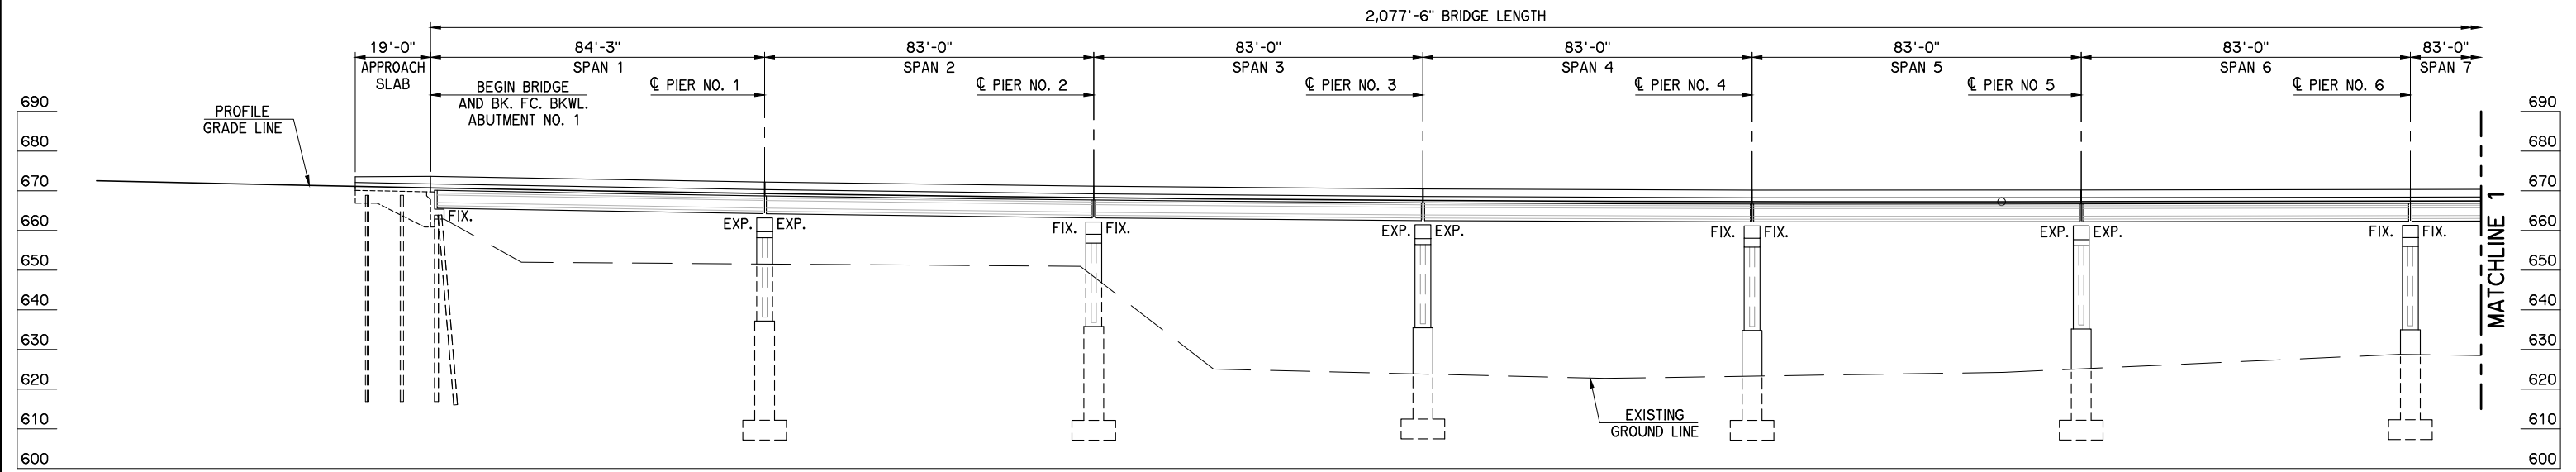

ELEVATION
 SCALE: 1" = 20'-0"

SH 51 NB OVER ARKANSAS RIVER		TULSA COUNTY	
GENERAL PLAN AND ELEVATION			
25 - 83' P.C. BEAM SPANS			
40.75' CLEAR ROADWAY WITH SLOPED FACE PARAPETS			
SHEET 1 OF 4			
STATE OF OKLAHOMA		DEPARTMENT OF TRANSPORTATION	
JOB PIECE NO. 31358(04)		SHEET NO. 5	

Design	ADT		
Detail	FEZ		
Check	ADT		

WHITE ENGINEERING ASSOCIATES

I:\Active\1626\Drawings\5 PE 1 of 4.dwg, 6/12/2017 11:06:43 AM, Fred