



REVISIONS		
REV. NO.	DESCRIPTION	DATE

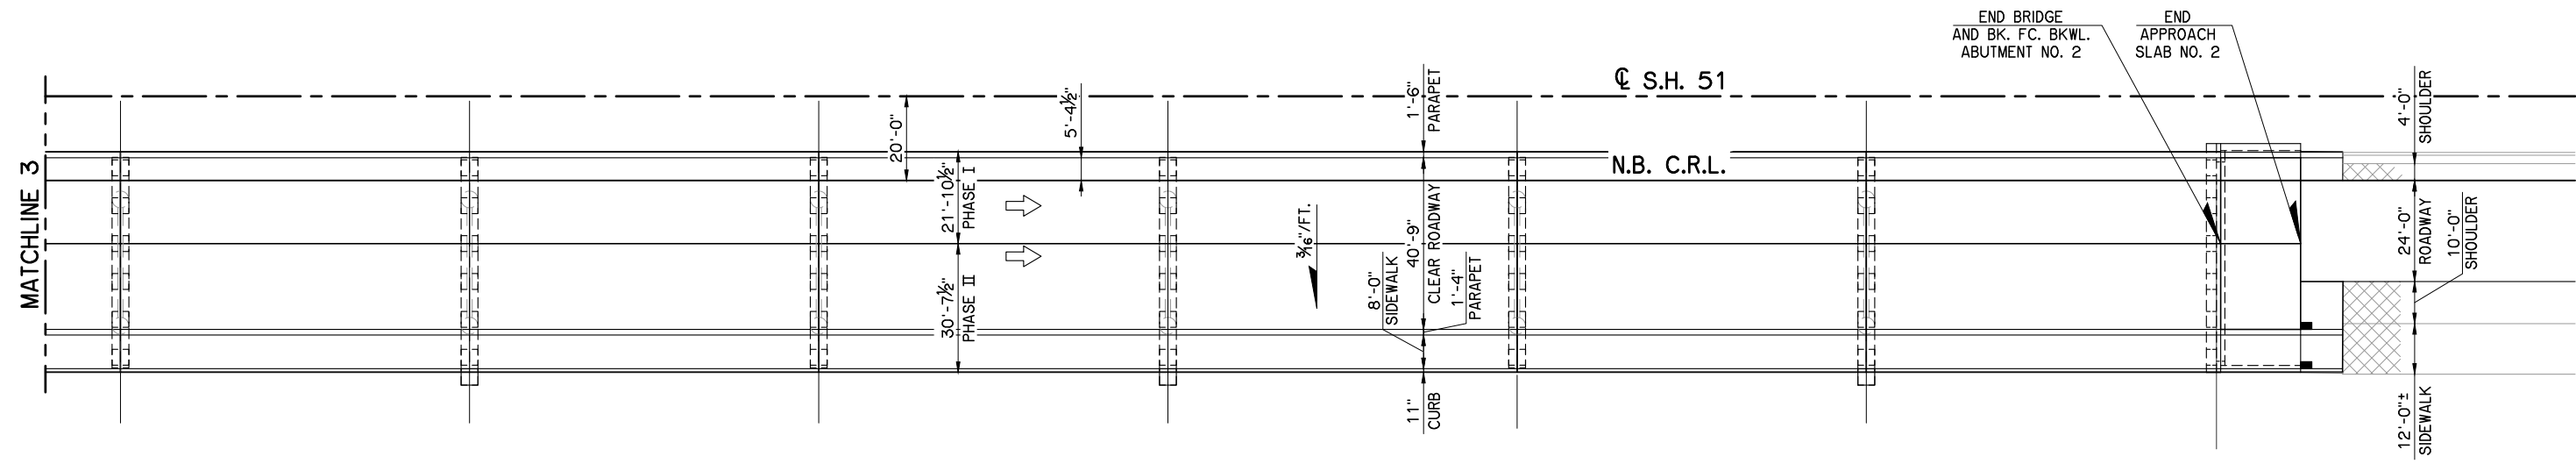

PLAN
SCALE: 1" = 20'-0"

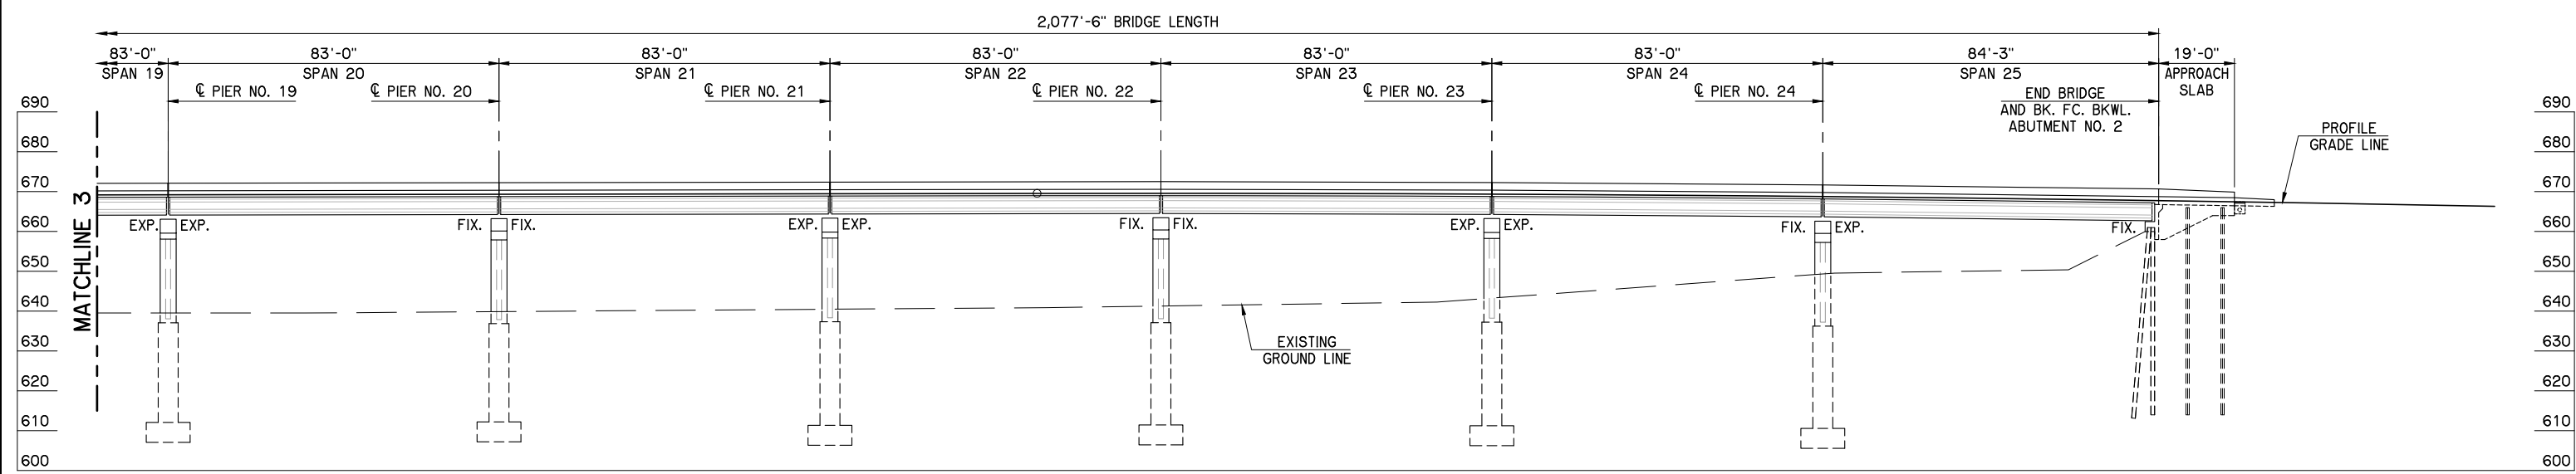

ELEVATION
SCALE: 1" = 20'-0"

SH 51 NB OVER ARKANSAS RIVER		TULSA COUNTY		Design	ADT
GENERAL PLAN AND ELEVATION 25 - 83' P.C. BEAM SPANS 40.75' CLEAR ROADWAY WITH SLOPED FACE PARAPETS SHEET 4 OF 4				Detail	FEZ
				Check	ADT
				WHITE ENGINEERING ASSOCIATES	
STATE OF OKLAHOMA		DEPARTMENT OF TRANSPORTATION		JOB PIECE NO. 31358(04)	
				SHEET NO. 8	

I:\Active\1626\Drawings\8 PE 4 of 4.dwg, 6/12/2017 11:08:03 AM, Fred