



REVISIONS		
REV. NO.	DESCRIPTION	DATE

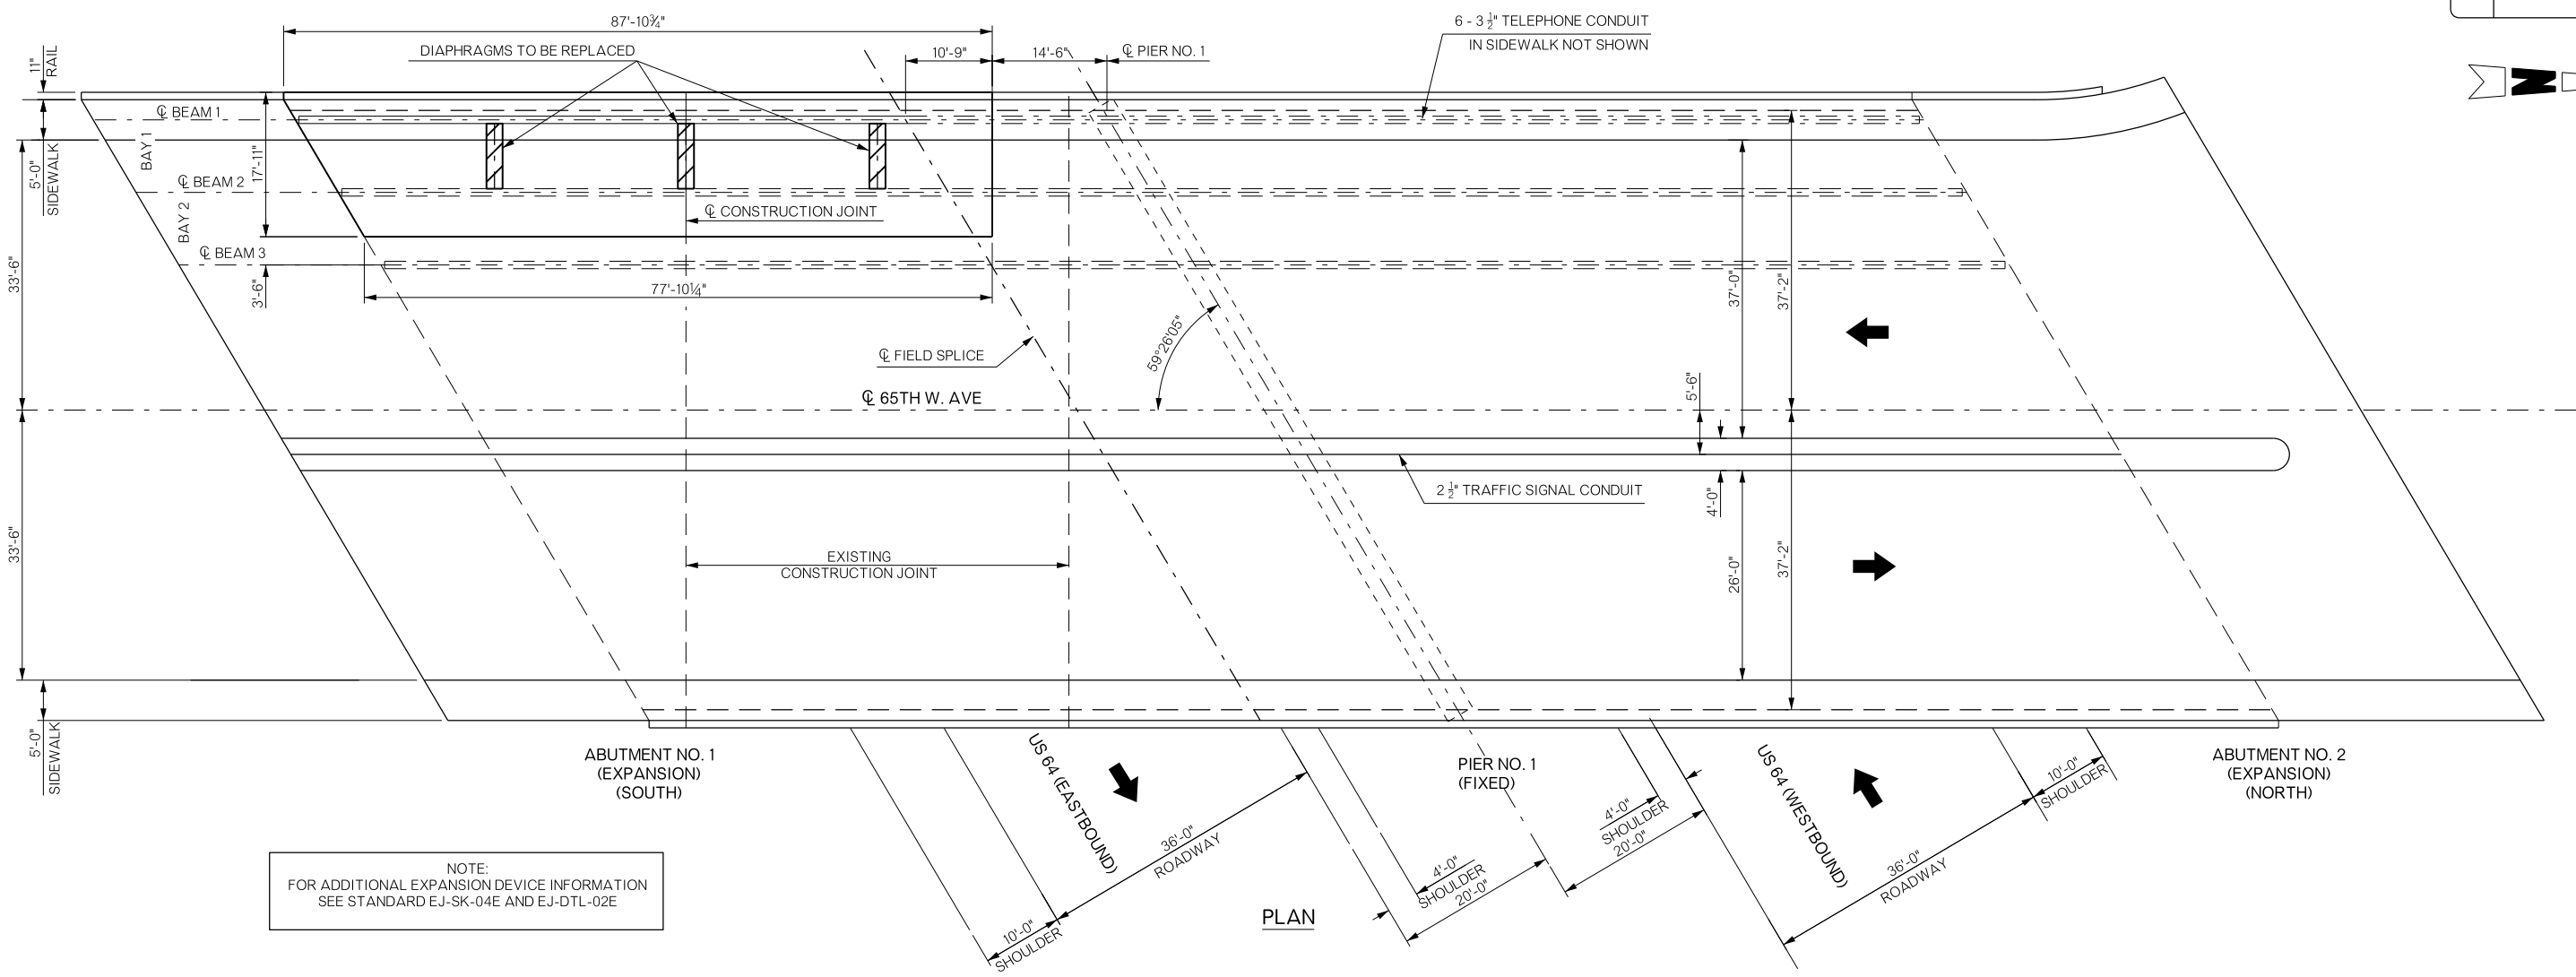

NOTE:
FOR ADDITIONAL EXPANSION DEVICE INFORMATION
SEE STANDARD EJ-SK-04E AND EJ-DTL-02E

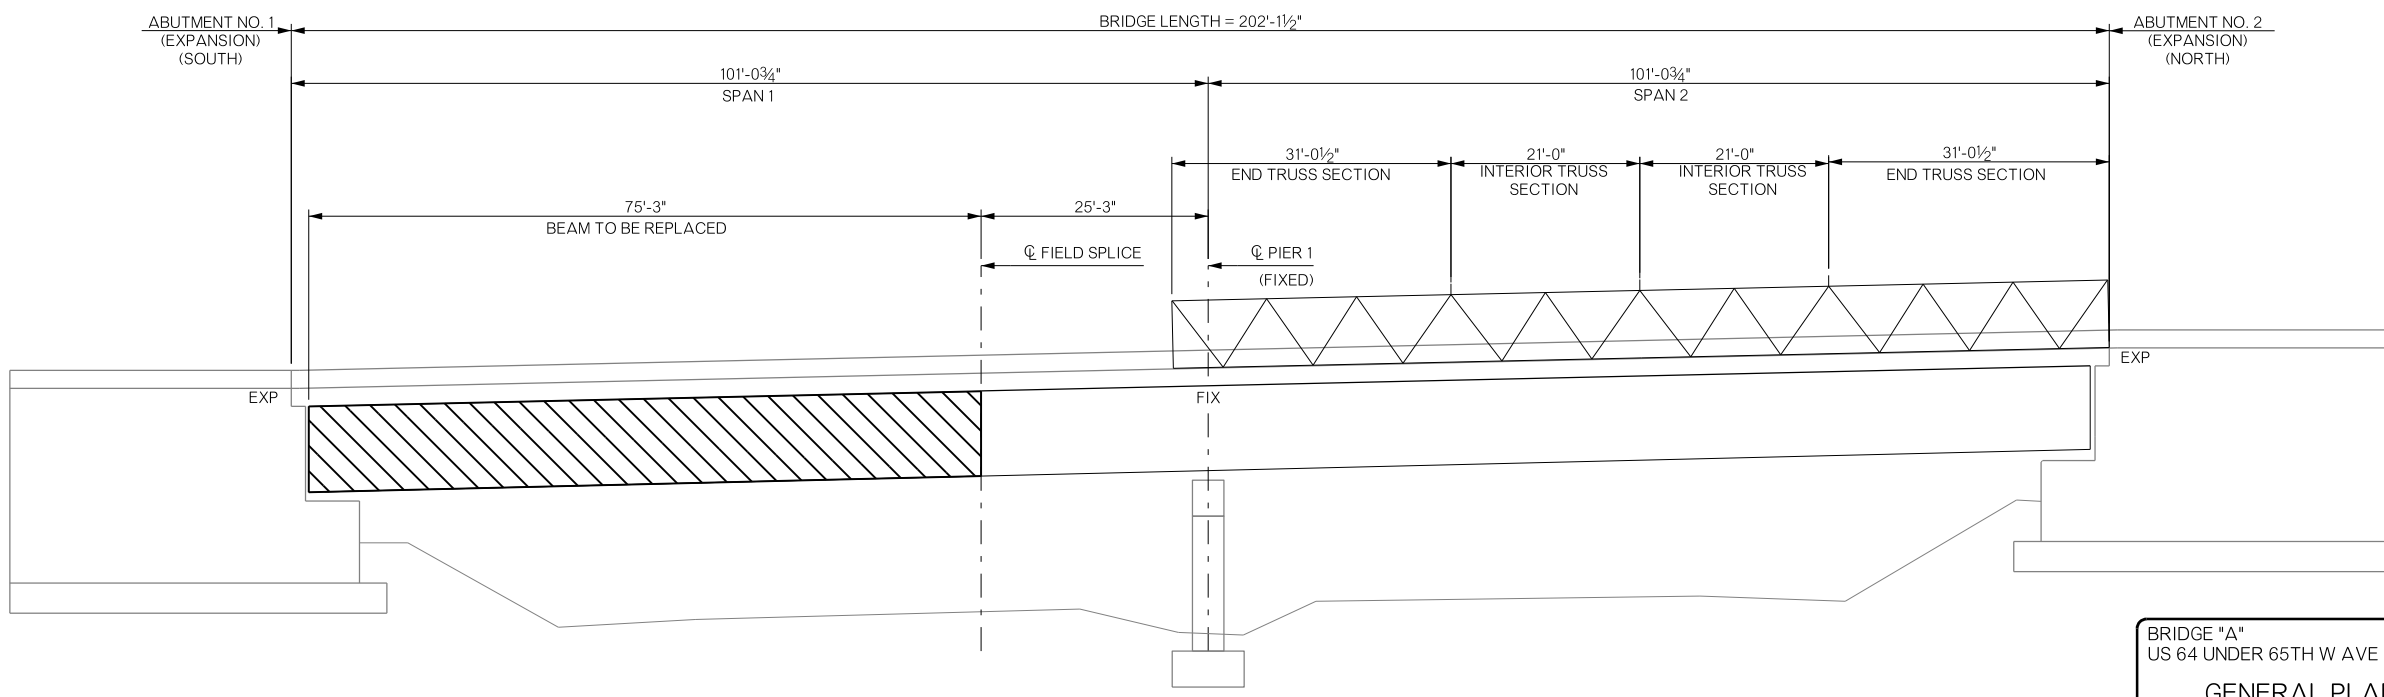

ELEVATION

BRIDGE "A" US 64 UNDER 65TH W AVE		TULSA COUNTY	
GENERAL PLAN AND ELEVATION			
Design	NOW	06/17	
Check	KRM	07/17	
Squad	MAYFIELD		
Engr.	ELYAZGI		
STATE OF OKLAHOMA	DEPARTMENT OF TRANSPORTATION	JOB/PIECE NO. 33285(04)	SHEET NO. B001