

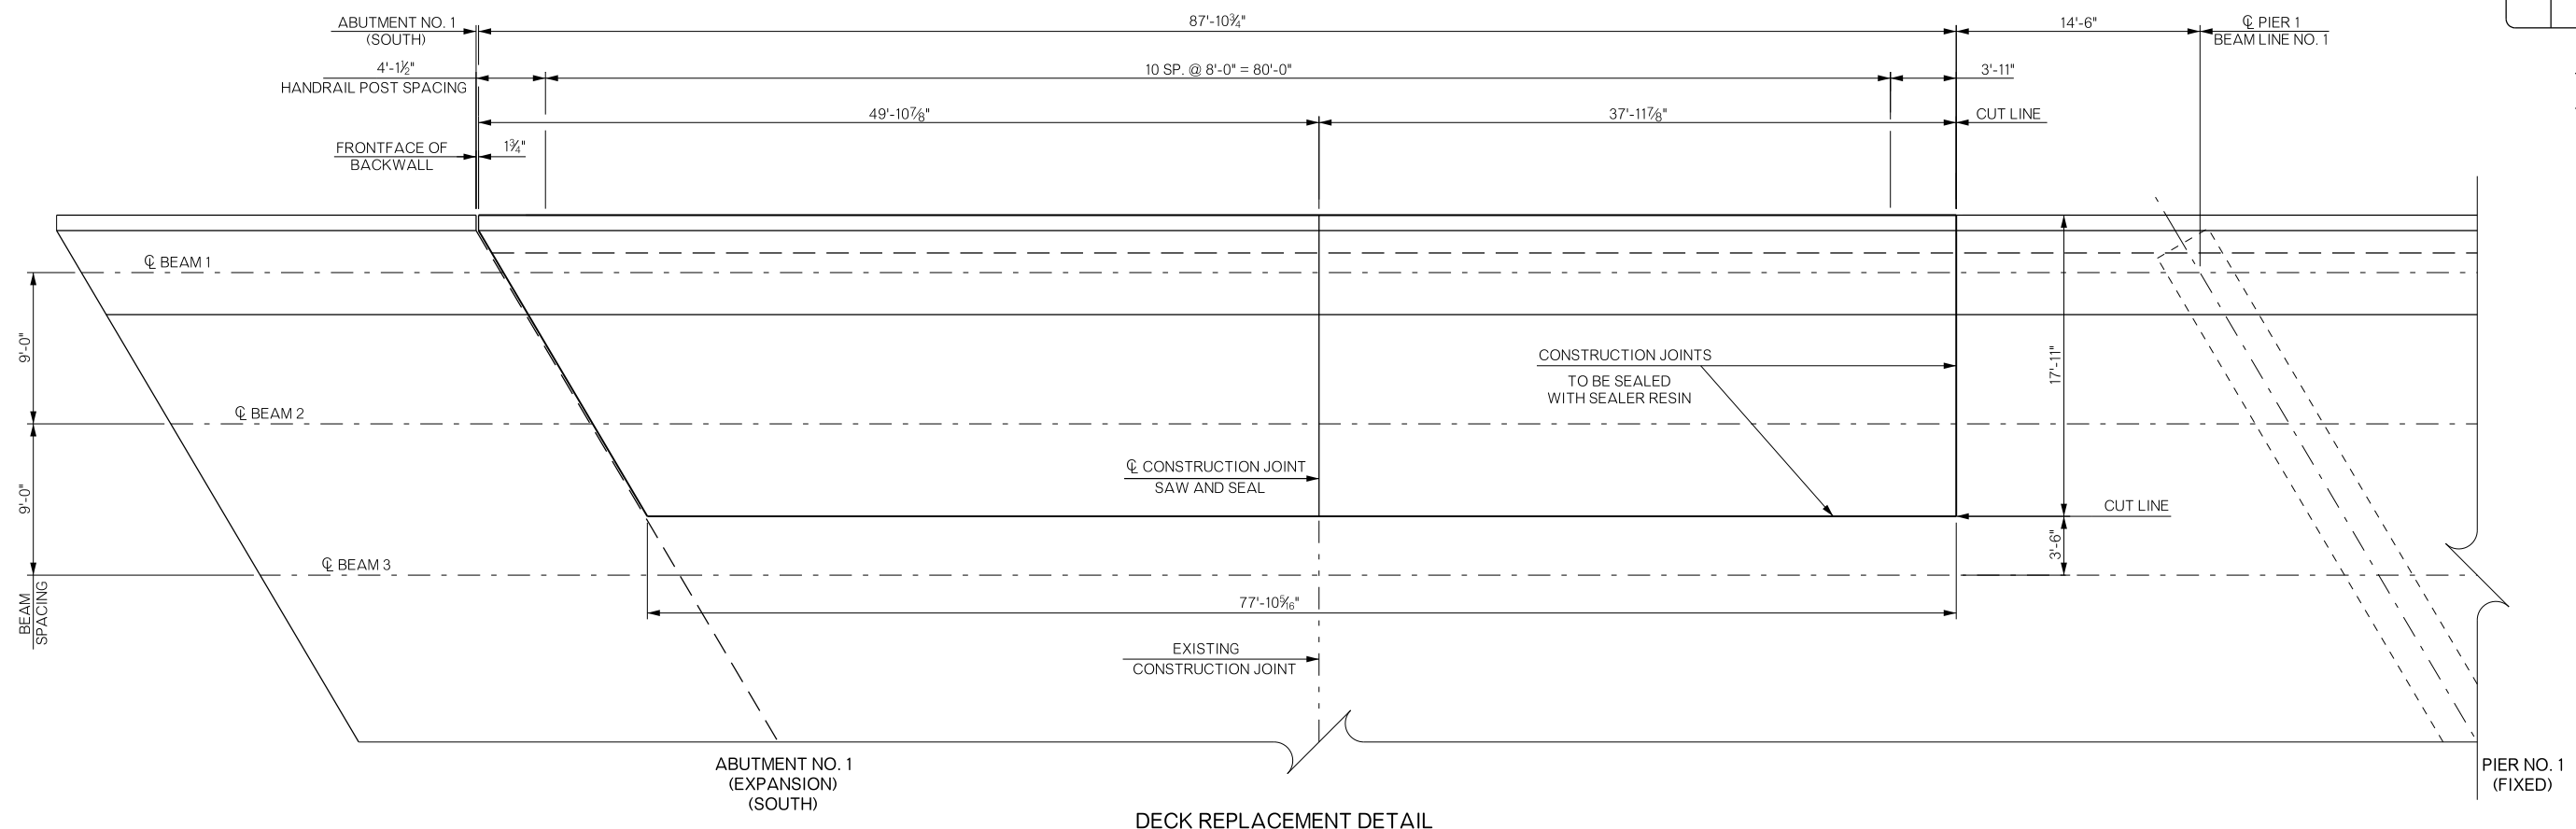


REVISIONS		
REV. NO.	DESCRIPTION	DATE

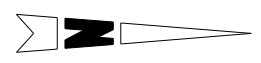


DECK REPLACEMENT DETAIL

NOTE:
FOR ADDITIONAL EXPANSION DEVICE INFORMATION
SEE STANDARD EJ-SK-04E AND EJ-DTL-02E

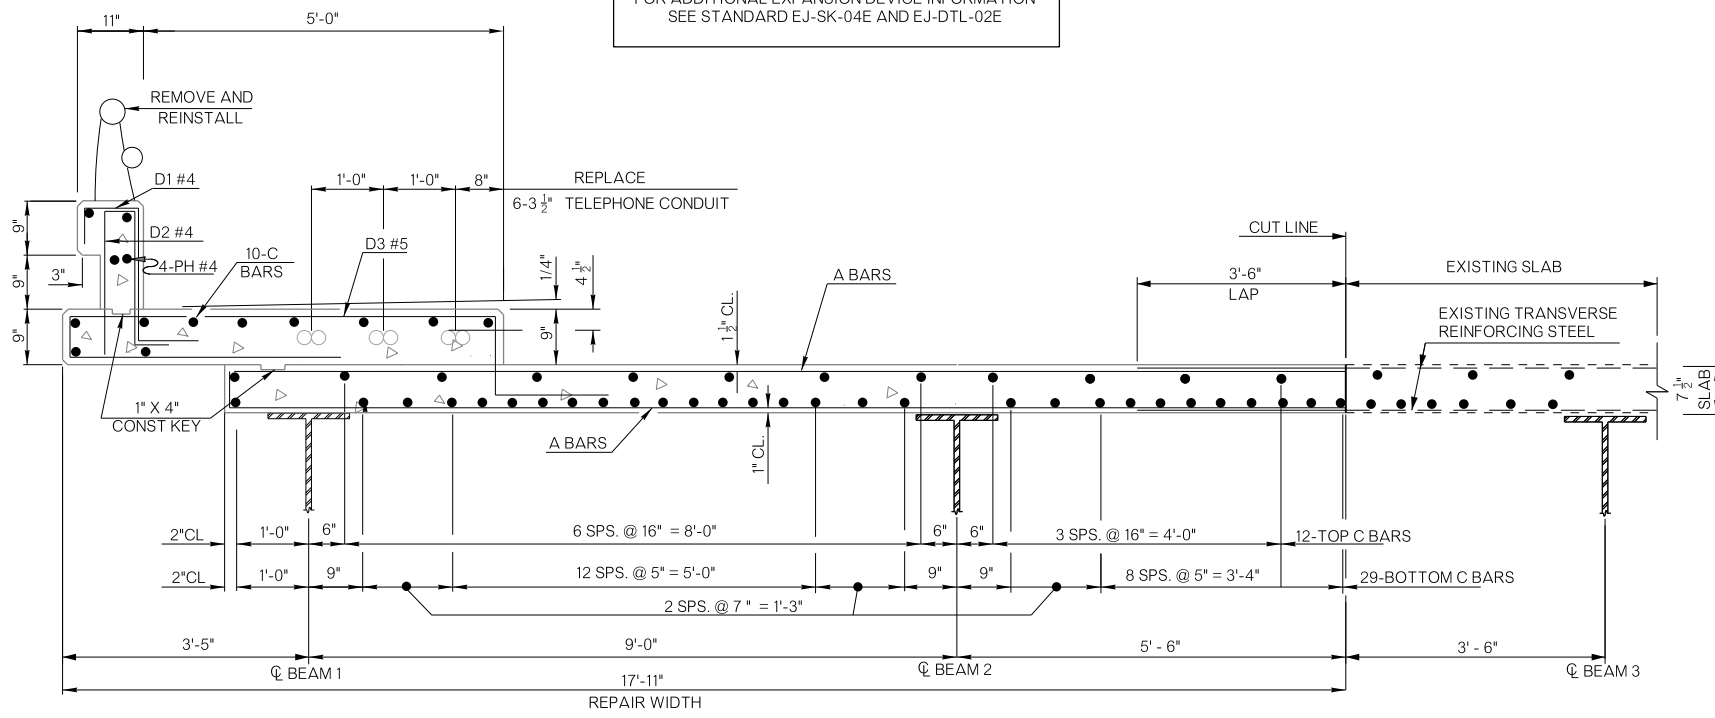


DECK ASSEMBLY REPLACEMENT

NOTE:
FOR ADDITIONAL TRAFFIC RAIL INFORMATION
SEE OBSOLETE STANDARD PTR-2

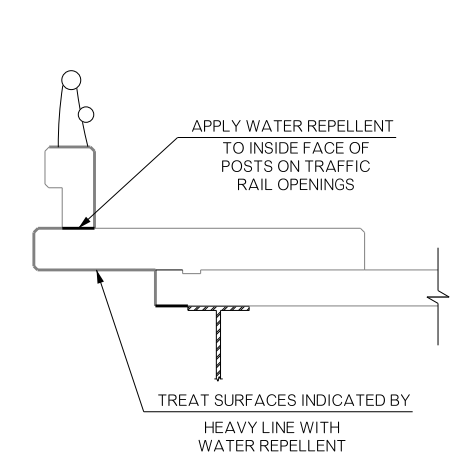

PENETRATING WATER REPELLENT SURFACE TREATMENT DETAILS

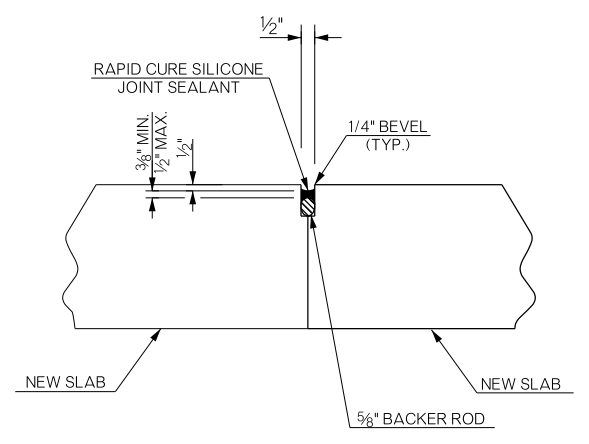

CONSTRUCTION JOINT DETAIL SAW AND SEAL

BRIDGE "A" US 64 UNDER 65TH W AVE	TULSA COUNTY	Design	
DECK REPAIR DETAIL (SHEET 1 OF 2)		Detail	NOW 06/17
		Check	KRM 07/17
		Squad	MAYFIELD
	Eng:	ELYAZGI	
STATE OF OKLAHOMA	DEPARTMENT OF TRANSPORTATION	JOB/PIECE NO. 33285(04)	SHEET NO. B002