




REVISIONS		
REV. NO.	DESCRIPTION	DATE

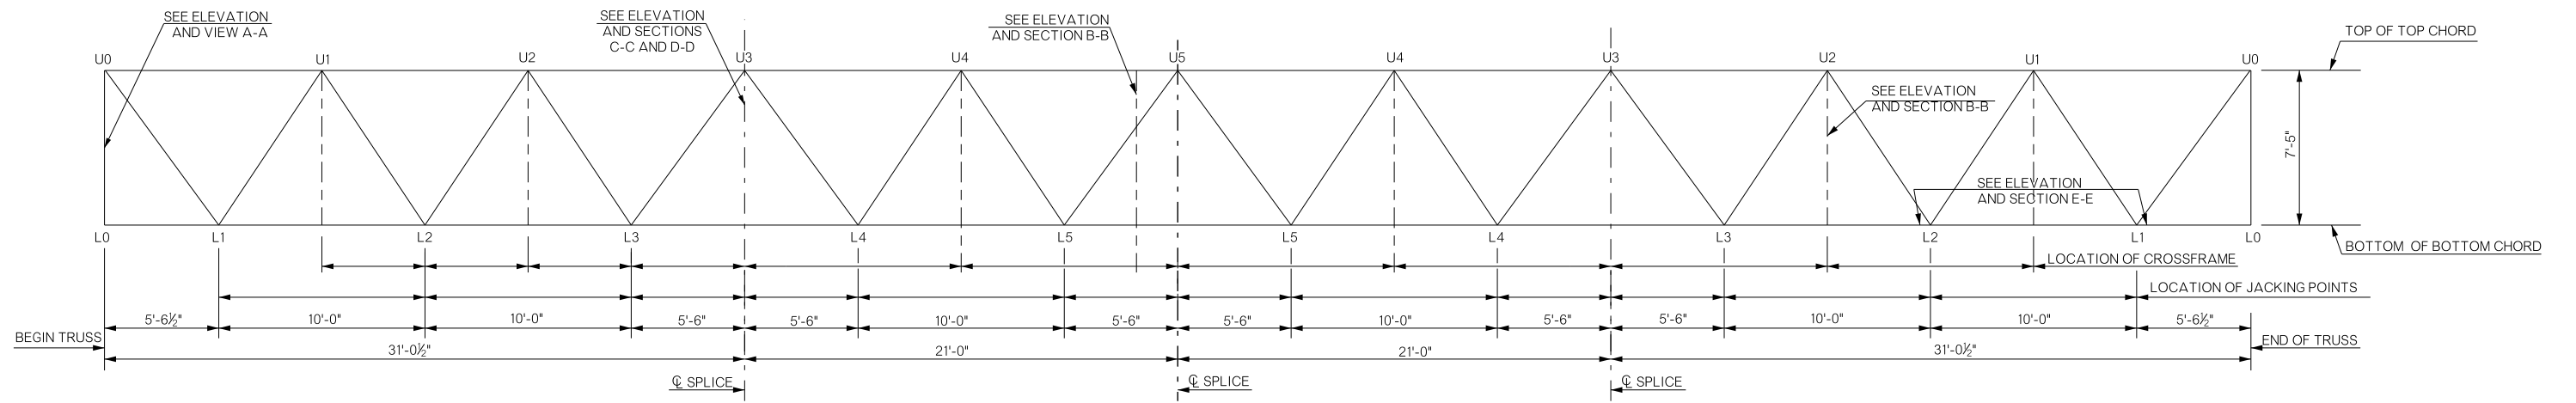

100' TRUSS ASSEMBLY

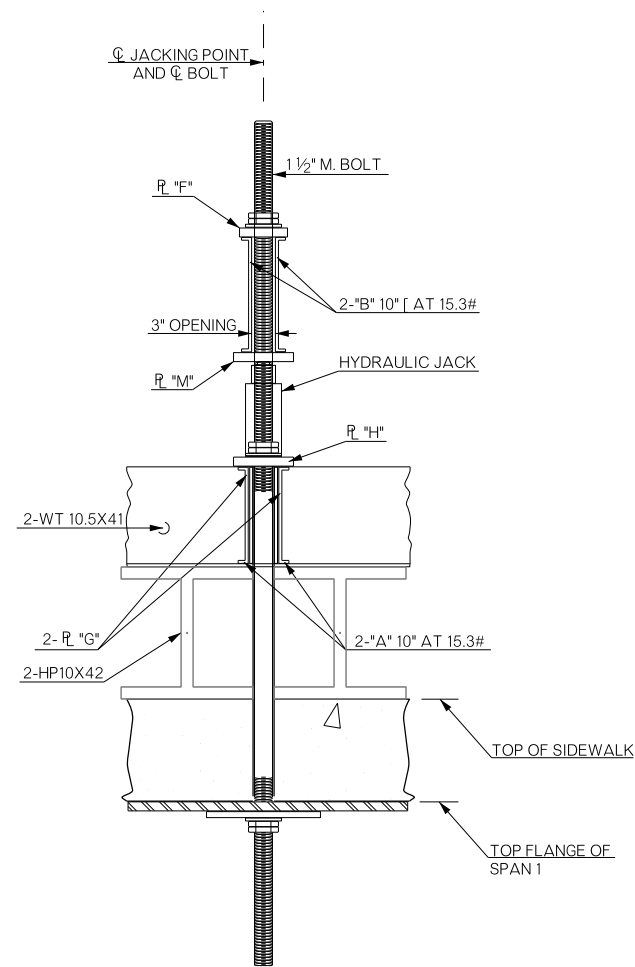

SECTION F-F

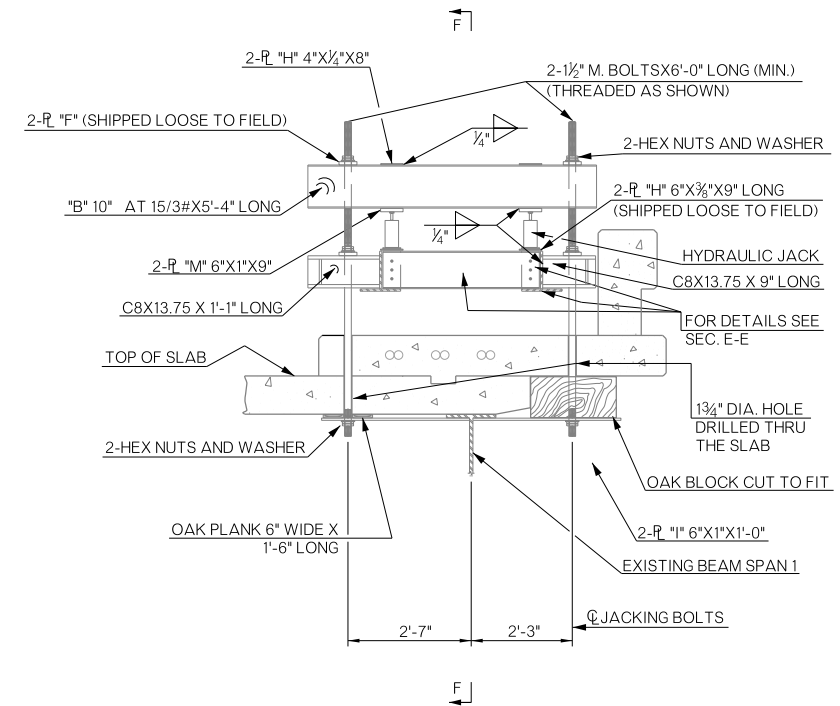

JACKING ASSEMBLY FOR EXTERIOR BEAM ADJACENT TO THE SIDEWALK

BRIDGE "A" US 64 UNDER 65TH W AVE		TULSA COUNTY		Design		
TRUSS ASSEMBLY (SHEET 2 OF 2)			Detail	NOW	06/17	
			Check	KRM	07/17	
			Squad	MAYFIELD		
			Engr.	ELYAZGI		
STATE OF OKLAHOMA		DEPARTMENT OF TRANSPORTATION		JOB/PIECE NO. 33285(04)		SHEET NO. B006