


REVISIONS		
REV. NO.	DESCRIPTION	DATE

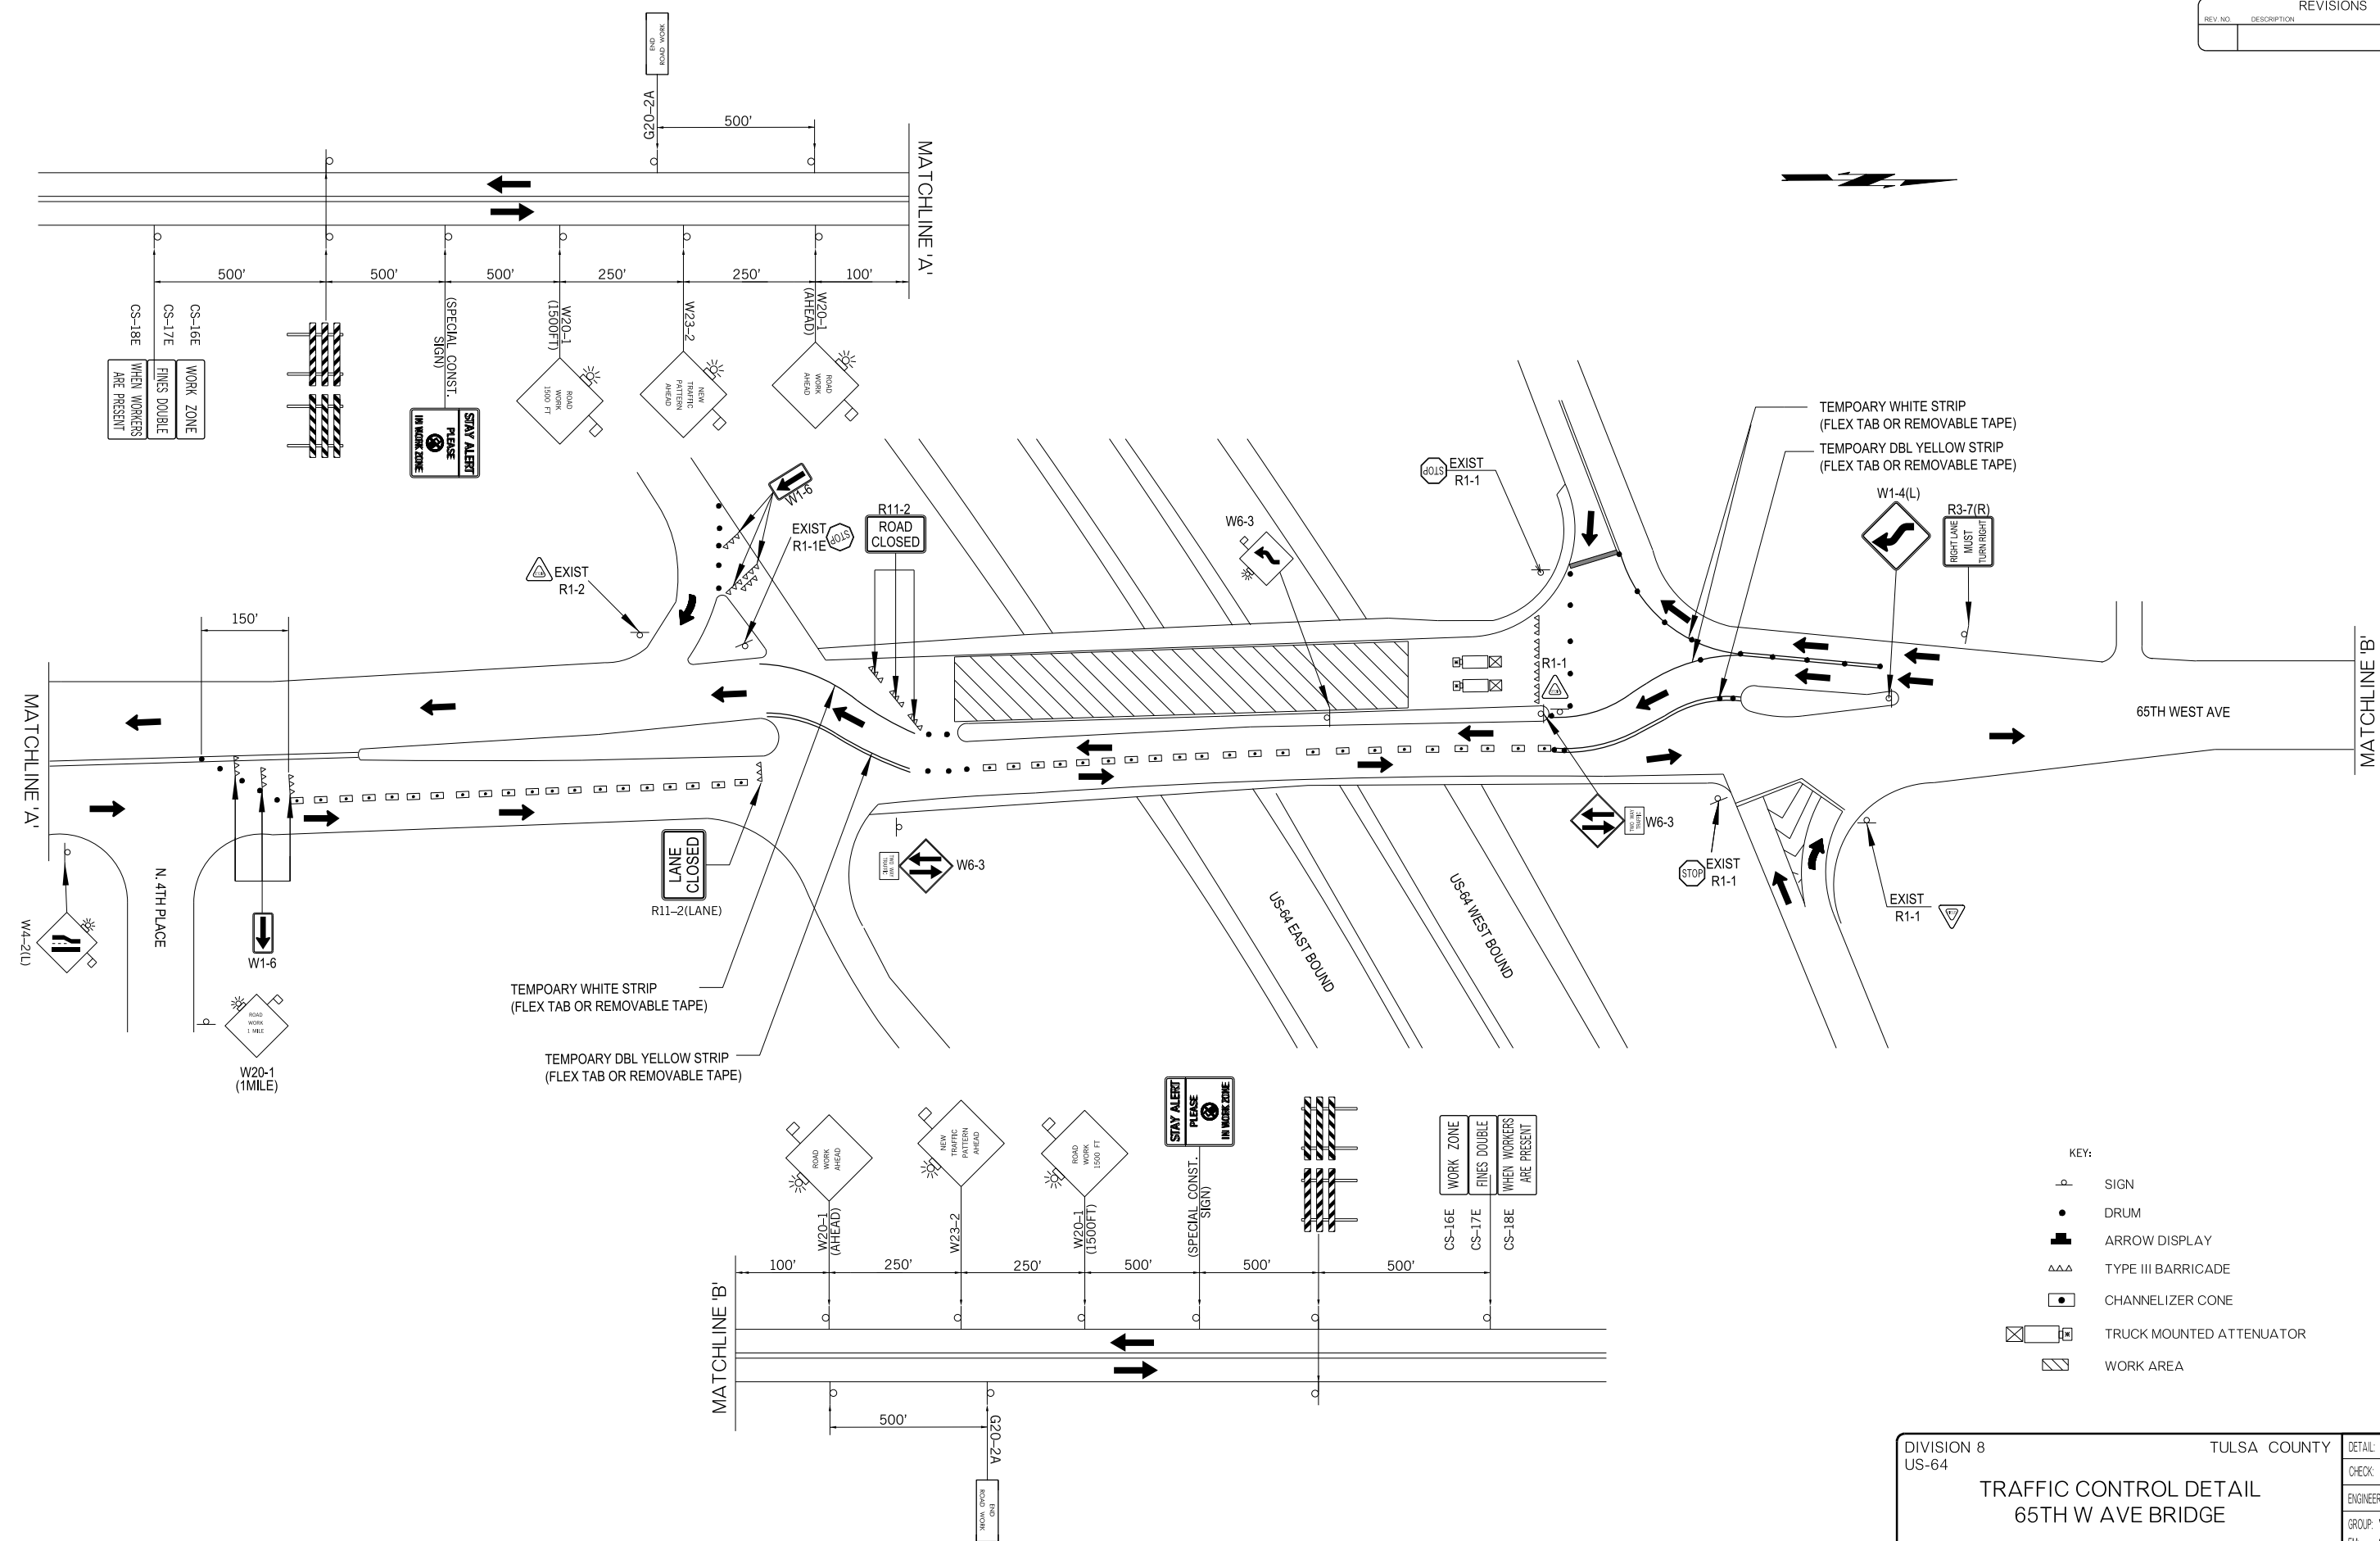

- KEY:
- SIGN
 - DRUM
 - ARROW DISPLAY
 - TYPE III BARRICADE
 - CHANNELIZER CONE
 - TRUCK MOUNTED ATTENUATOR
 - WORK AREA

DIVISION 8 US-64	TULSA COUNTY	DETAIL: SRW 7/17
TRAFFIC CONTROL DETAIL 65TH W AVE BRIDGE		CHECK: AF 7/17
		ENGINEER: SEB 7/17
GROUP: WILLIAMS		EM: SHORT
STATE OF OKLAHOMA		DEPARTMENT OF TRANSPORTATION
JOB/PIECE NO. 33285(04)		SHEET NO. T003

NOT FOR SCALE