

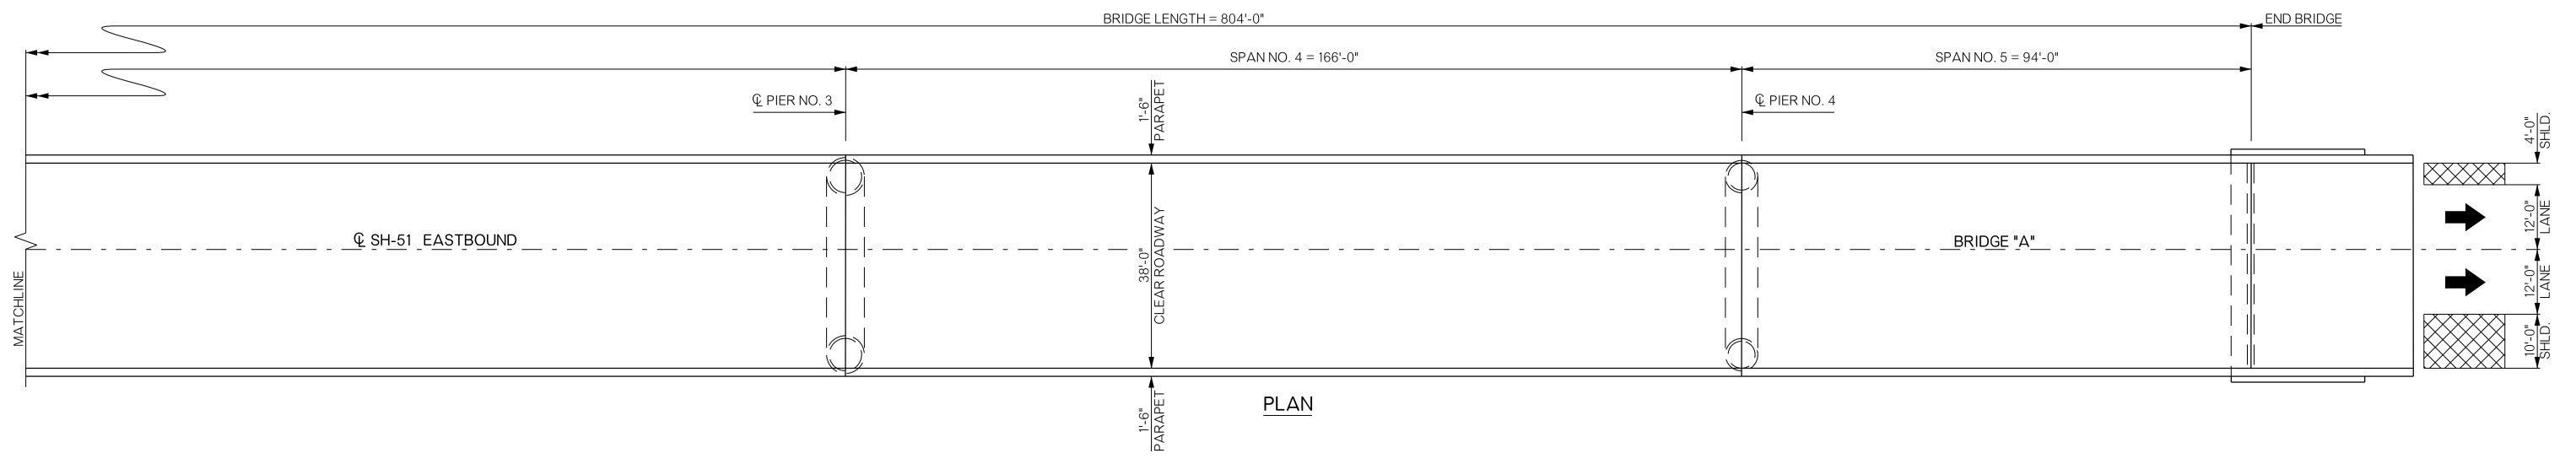


REVISIONS		
REV. NO.	DESCRIPTION	DATE

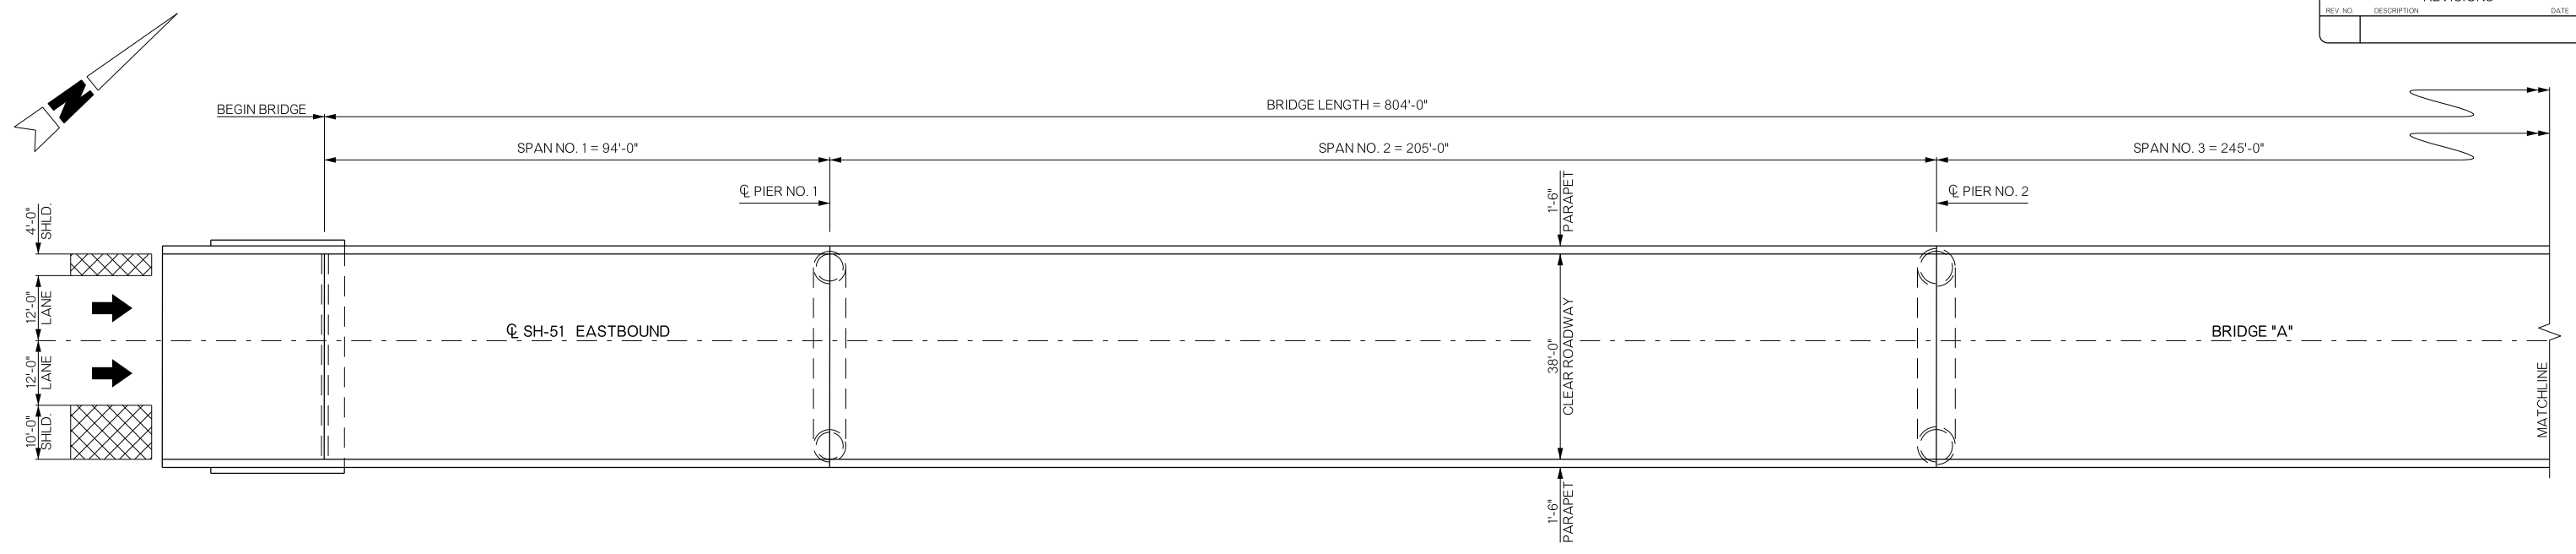


PLAN

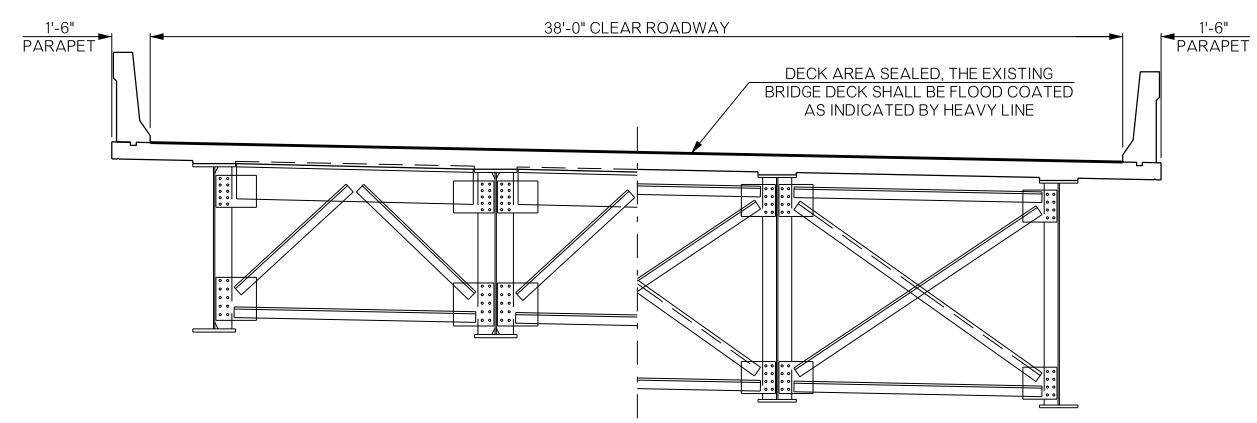

END SPAN MID-SPAN

TYPICAL SECTION (SPAN NOS. 2, 3 AND 4)

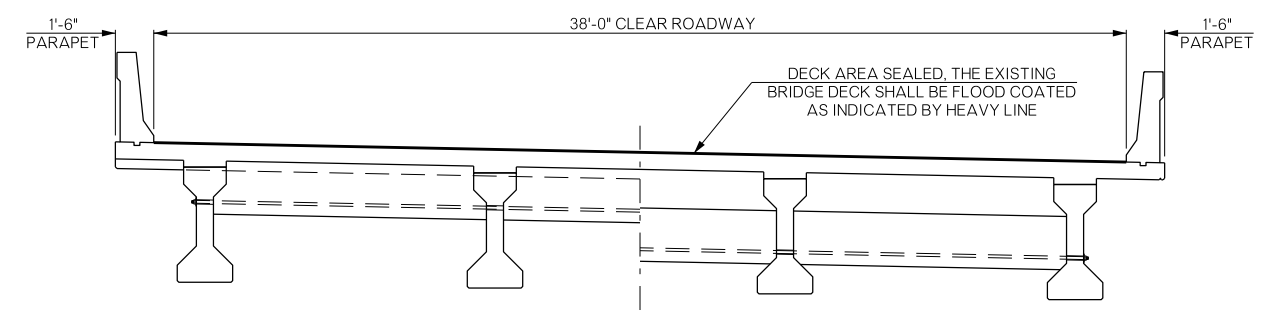

END SPAN MID-SPAN

TYPICAL SECTION (SPAN NOS. 1 & 5)

BRIDGE "A"		WAGONER COUNTY		Design	N/A	N/A
SH-51 EASTBOUND OVER VERDIGRIS RIVER				Detail	DAN	4/17
GENERAL PLAN AND TYPICAL SECTION (BRIDGE "A")				Check	RAH	6/17
				Squad	HENSFLEY	
				Engr.	DEFRANCO	
STATE OF OKLAHOMA		DEPARTMENT OF TRANSPORTATION				
JOB/PIECE NO. 33216(04)		SHEET NO. B001				