



REVISIONS		
REV. NO.	DESCRIPTION	DATE

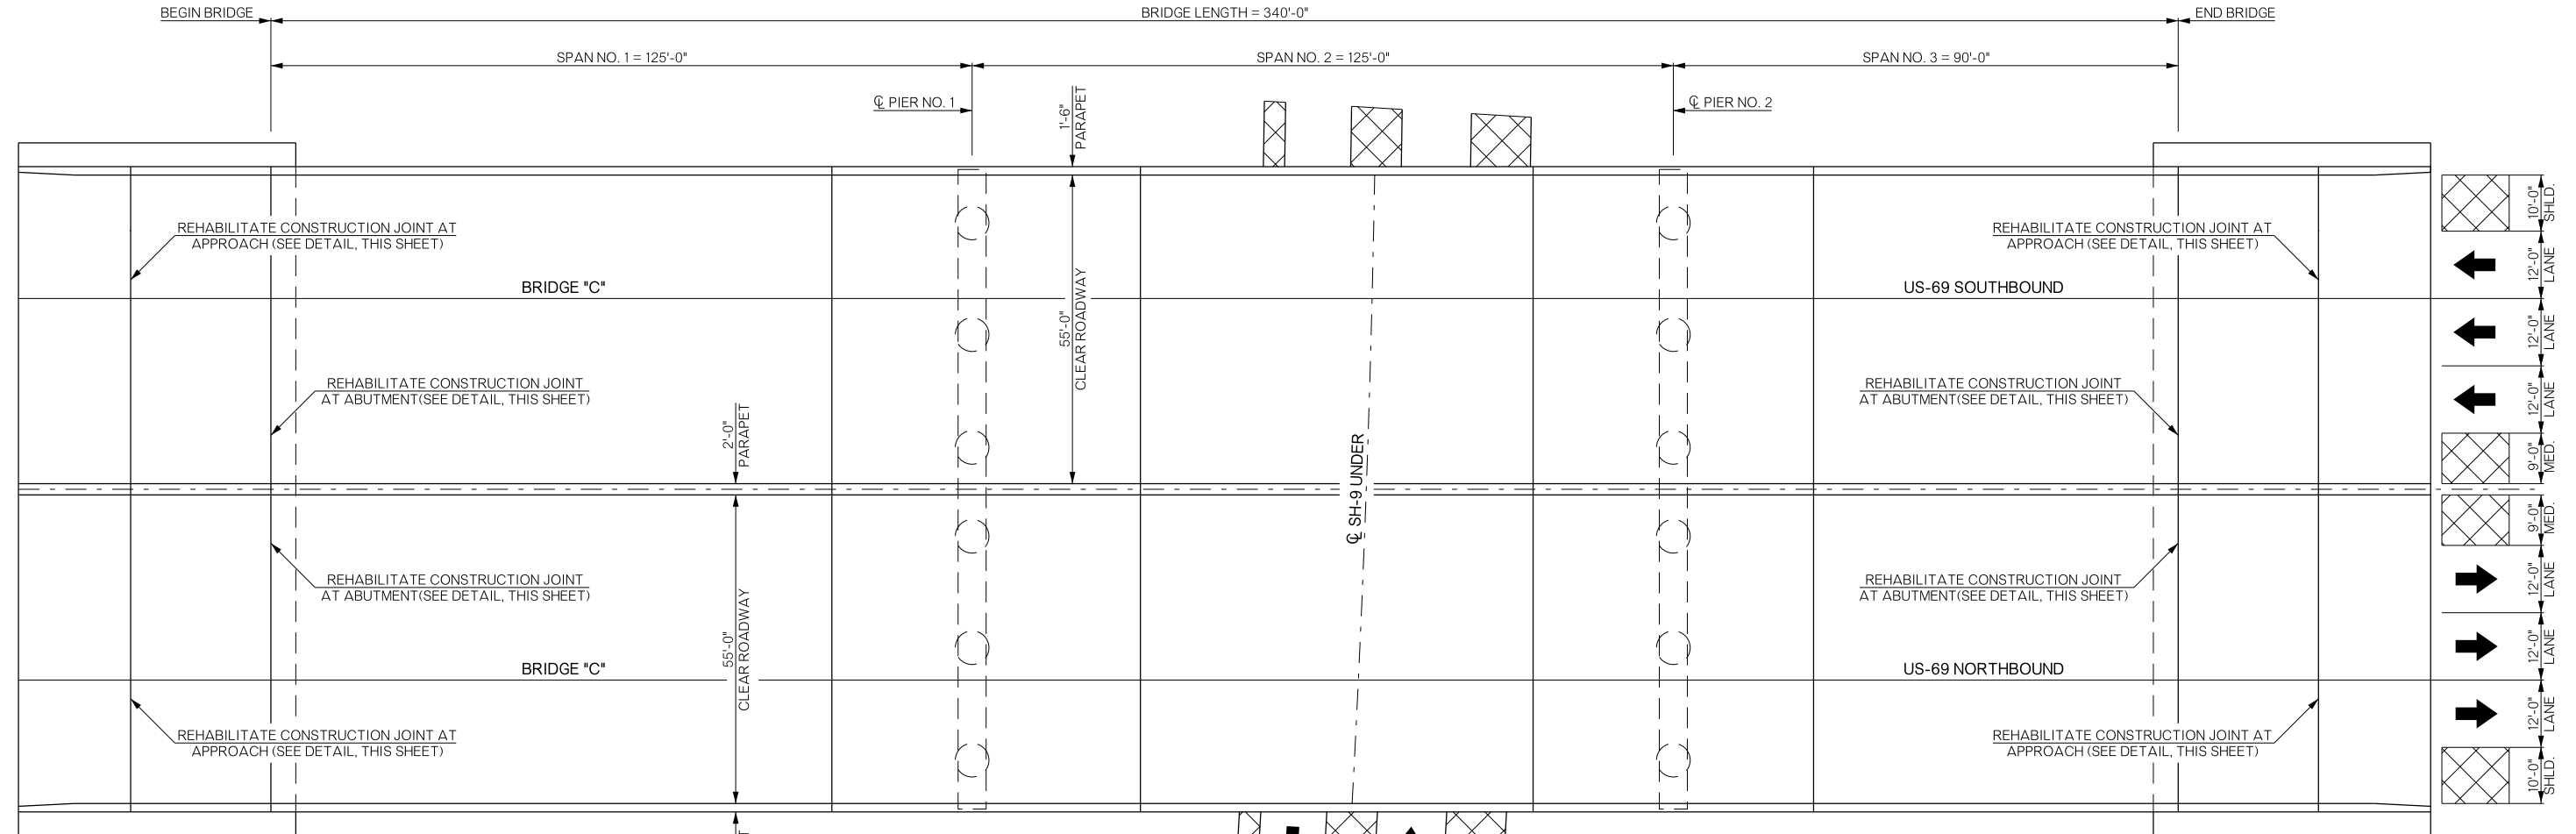


PLAN

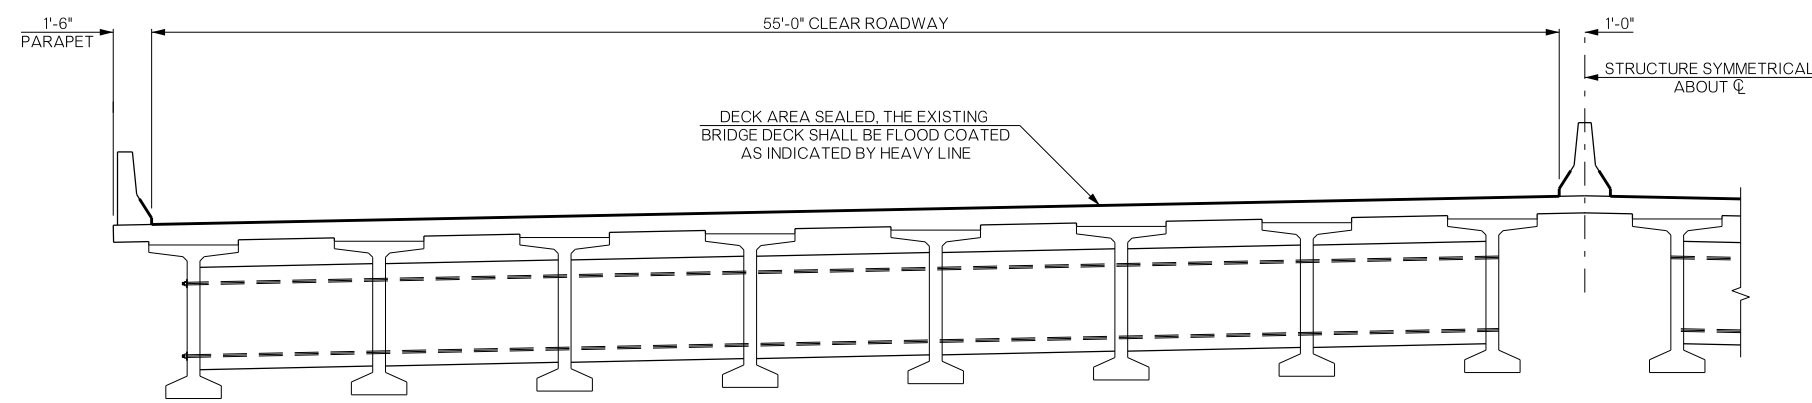


TYPICAL SECTION


NOTE: SOUTHBOUND LANES SHOWN.
NORTHBOUND IS OPPOSITE HAND AND
SHALL ALSO RECEIVE FLOOD COAT.

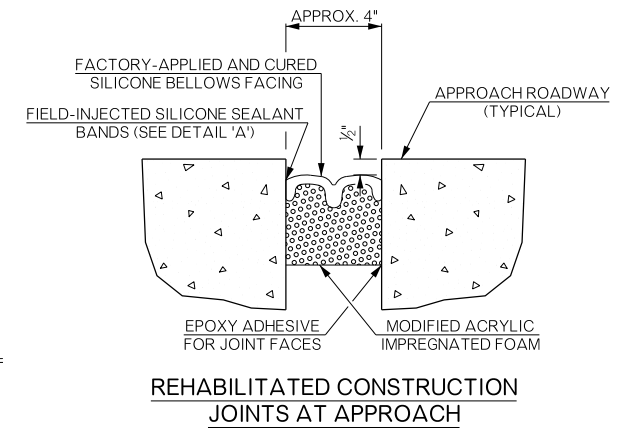

REHABILITATED CONSTRUCTION JOINTS AT APPROACH

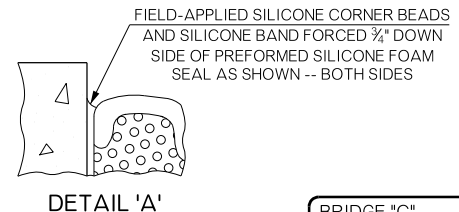

DETAIL 'A'

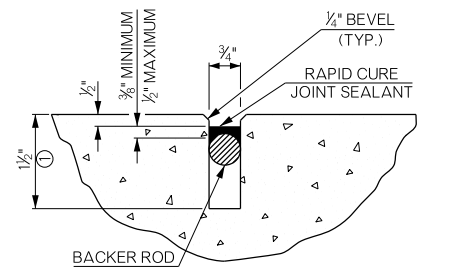

REHABILITATED CONSTRUCTION JOINTS AT ABUTMENTS

① SAW TO THE DEPTH SHOWN TO PROVIDE CLEAN, STRAIGHT SURFACES.

BRIDGE "C" US-69 OVER SH-9	MCINTOSH COUNTY	Design	N/A	N/A
GENERAL PLAN AND TYPICAL SECTION (BRIDGE "C")		Detail	DAN	4/17
		Check	RAH	6/17
STATE OF OKLAHOMA		Squad:	HENSFLEY	
DEPARTMENT OF TRANSPORTATION		Engr:	DEFRANCO	
JOB/PIECE NO. 33216(04)	SHEET NO. B003			