
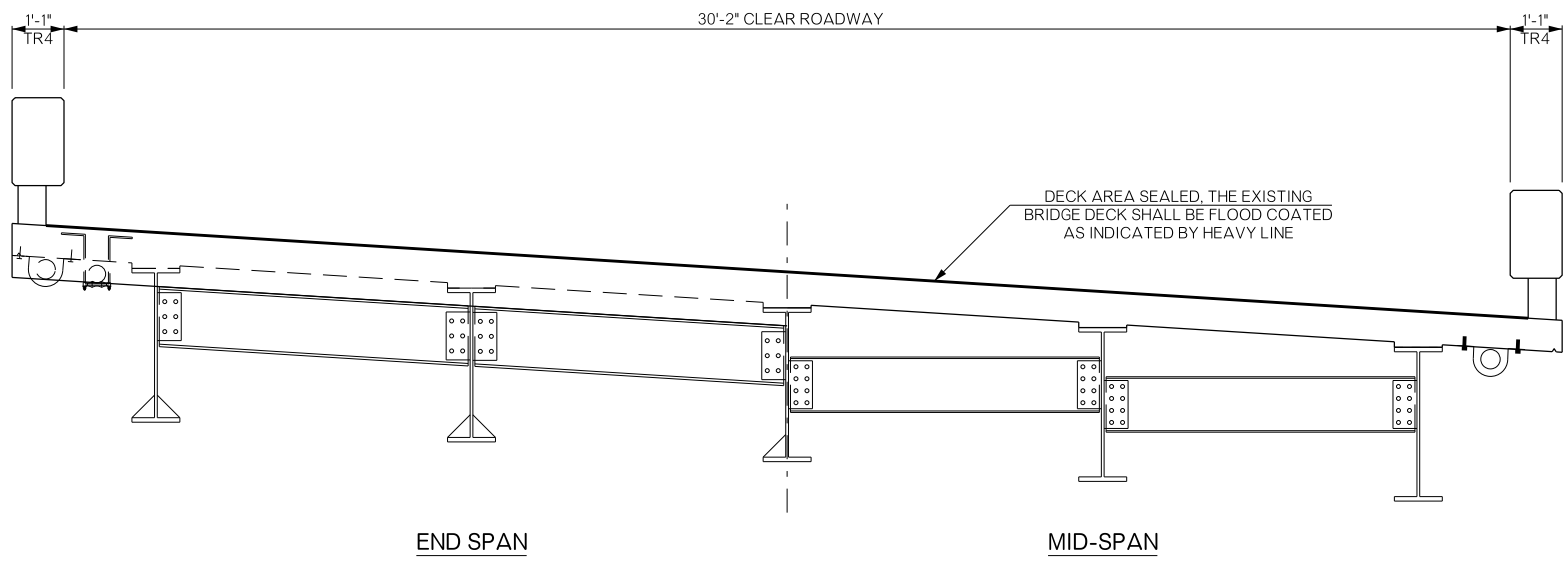


REVISIONS		
REV. NO.	DESCRIPTION	DATE

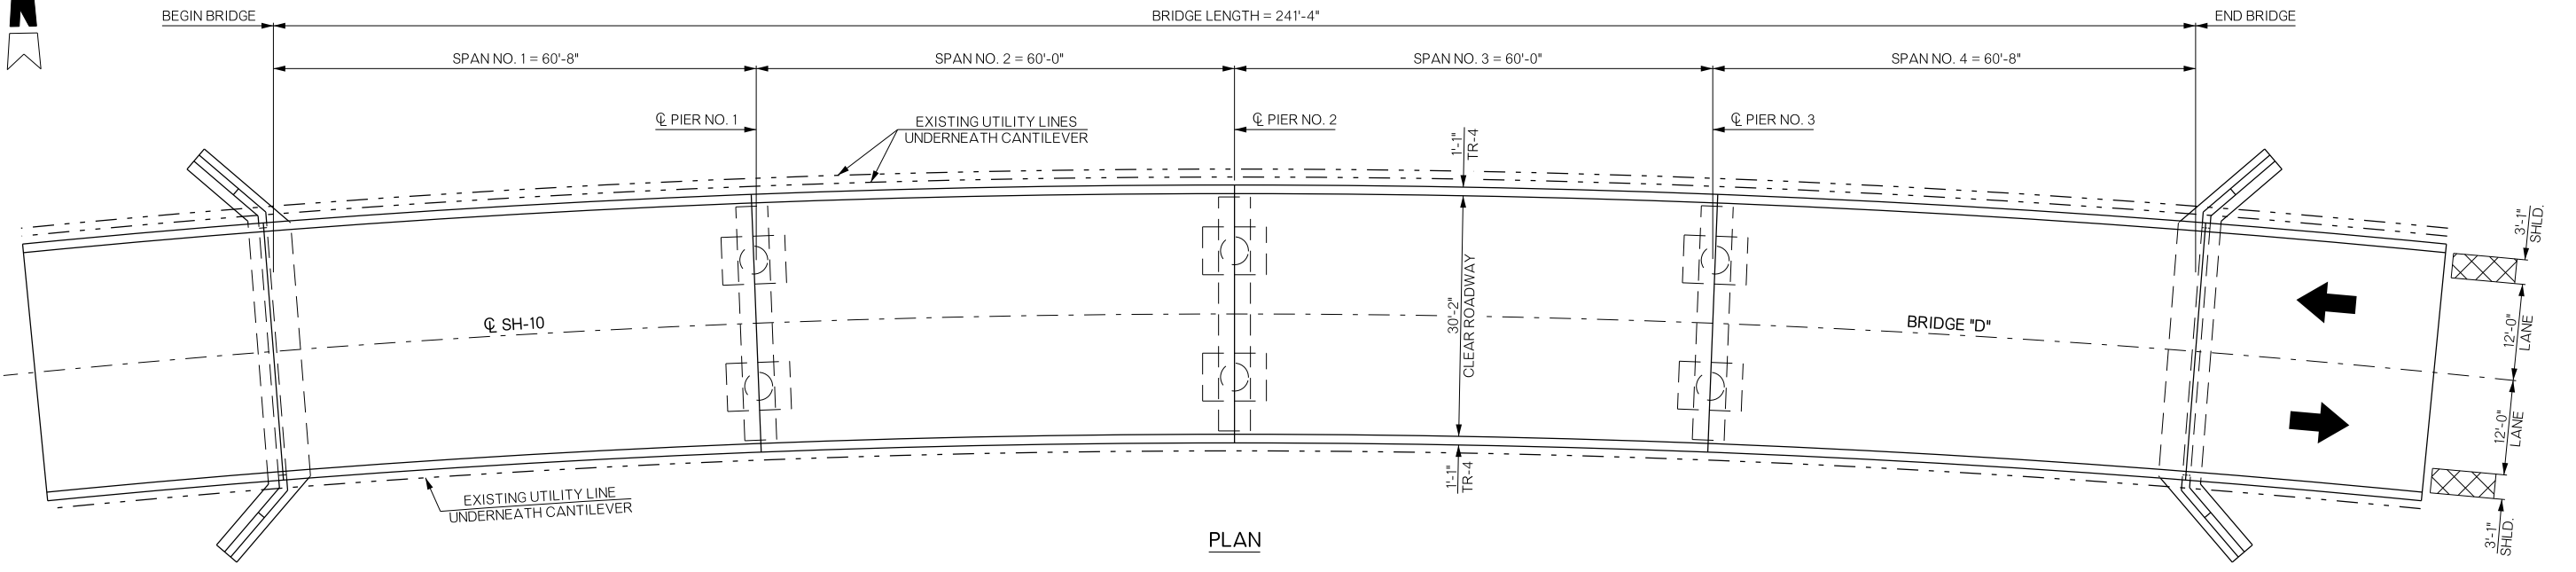

BRIDGE "D"	SEQUOYAH COUNTY	Design	N/A	N/A	
SH-10 OVER DEEP BRANCH CREEK		Detail	DAN	4/17	
GENERAL PLAN AND TYPICAL SECTION (BRIDGE "D")		Check	RAH	6/17	
		Squad	HENSLY		
		Engr:	DEFRANCO		
STATE OF OKLAHOMA	DEPARTMENT OF TRANSPORTATION	JOBPIECE NO.	33216(04)	SHEET NO.	B004